



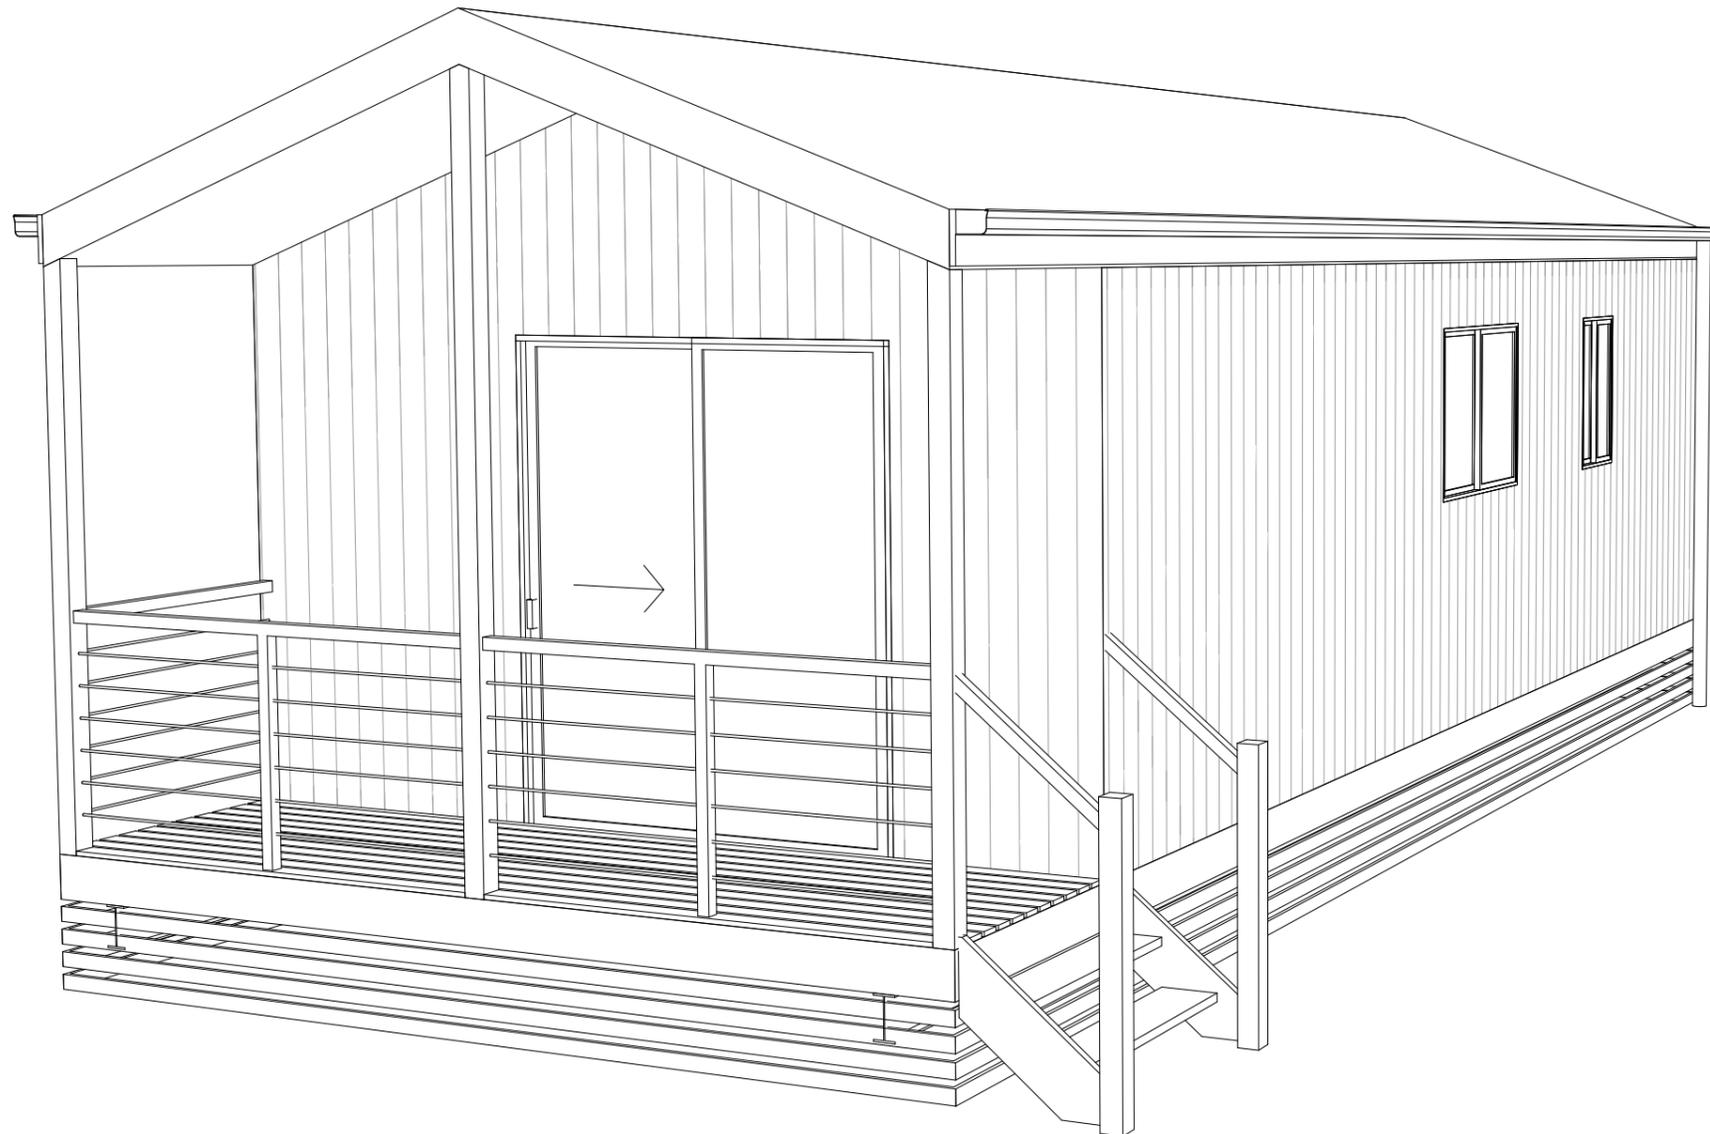


Bargara



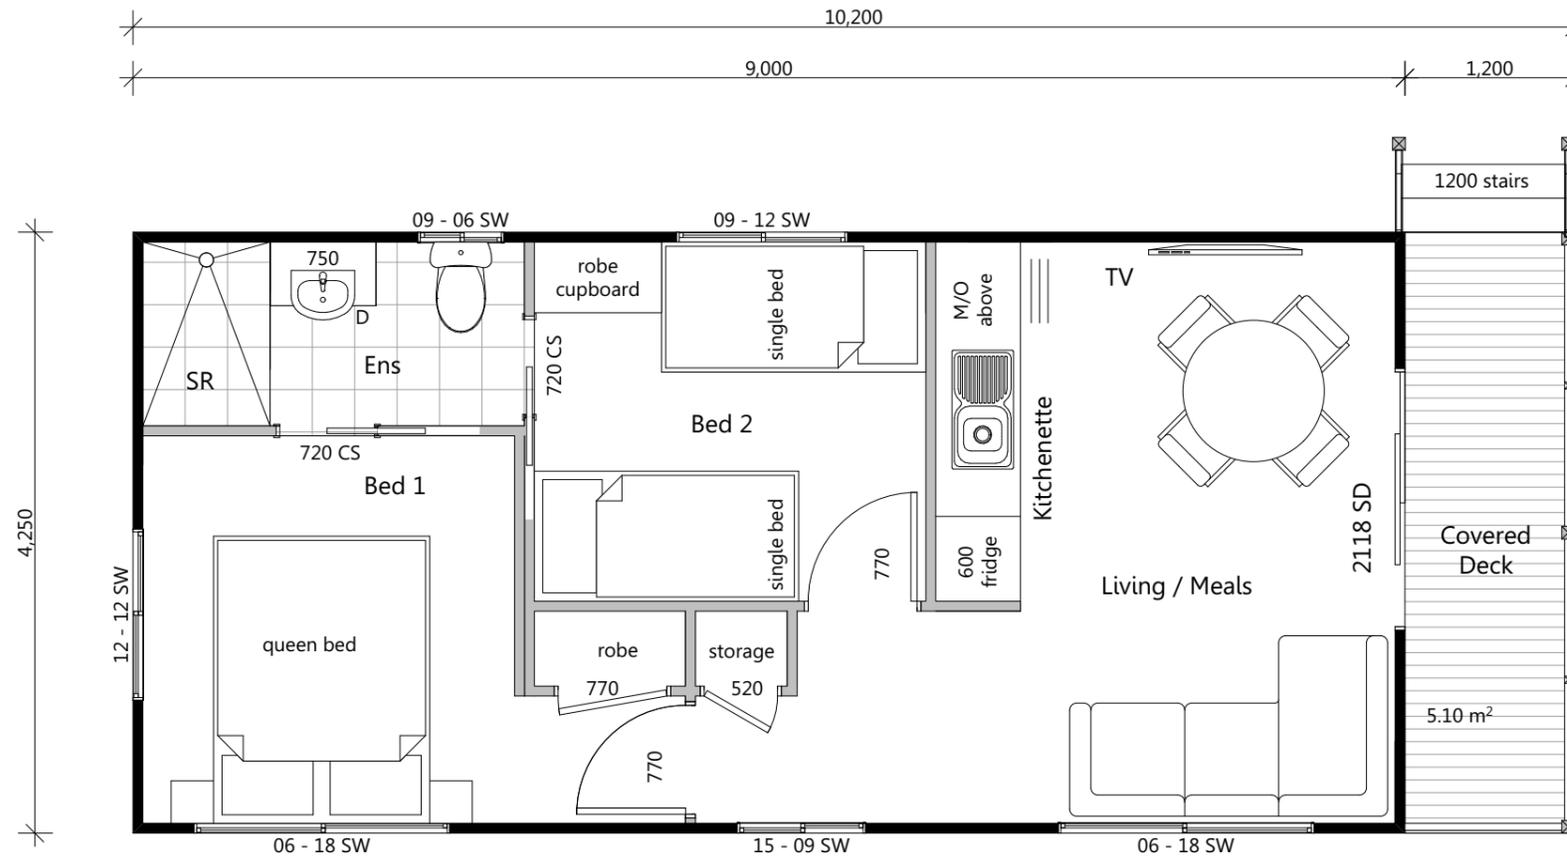

Areas
 Living : 38.25m²
 Deck : 5.10m²
Total : 43.35m²

Elevations

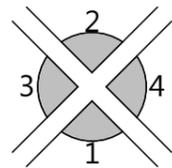

EASTCOAST HOMES & PARK CABINS

32 Wheeler Crescent Currumbin Waters
 QLD 4223


P: 07 5598 1558 F: 07 5525 6475 E: info@eastcoasthomes.com.au

Issue/Rev.	Plot Date	Description


Client:
#Client Full Name

Title:
Floor Plan
 Design Name:
Bargara (Web)


Plot Date: 29/09/2016	Drawing No: 2 of 3	Issue: (A)	Scale: 1:50 @ A3
Job N°: 0000	Project Status: Proposed	Drawing No: 0000	Designed By: MO
			Drawn By: MO
			Checked By: MO

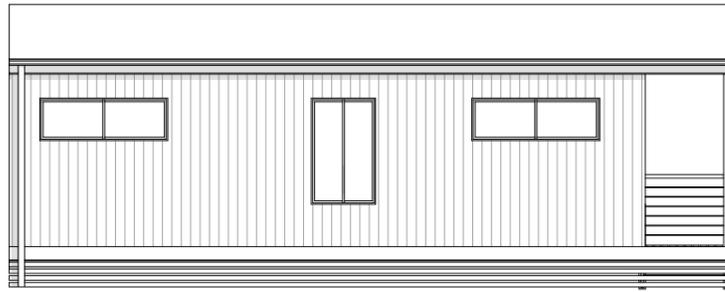

1 — Elevation 1
1:100

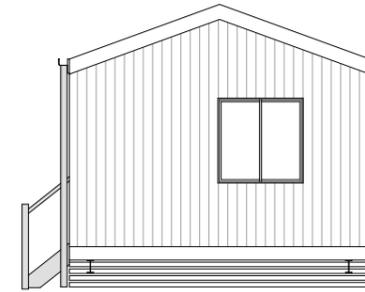

3 — Elevation 3
1:100

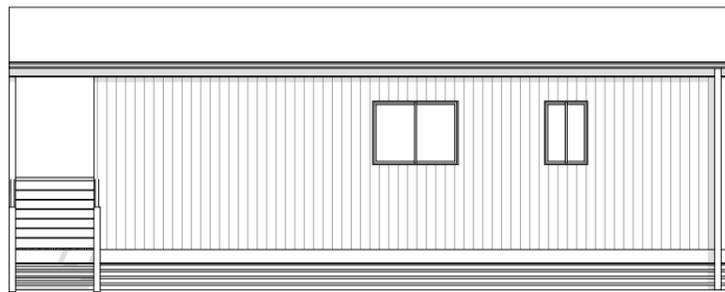

2 — Elevation 2
1:100



4 — Elevation 4
1:100



EASTCOAST HOMES & PARK CABINS

32 Wheeler Crescent Currumbin Waters
QLD 4223

P: 07 5598 1558 F: 07 5525 6475 E: info@eastcoasthomes.com.au

Issue/Rev.	Plot Date	Description

Client:	#Client Full Name

Title:	Elevations
Design Name:	Bargara (Web)

Plot Date: 29/09/2016	Drawing No: 3 of 3	Issue: (A)	Scale: 1:100 @ A3
Job N°: 0000			Designed By: MO
Project Status: Proposed	Drawing No: 0000		Drawn By: MO
			Checked By: