



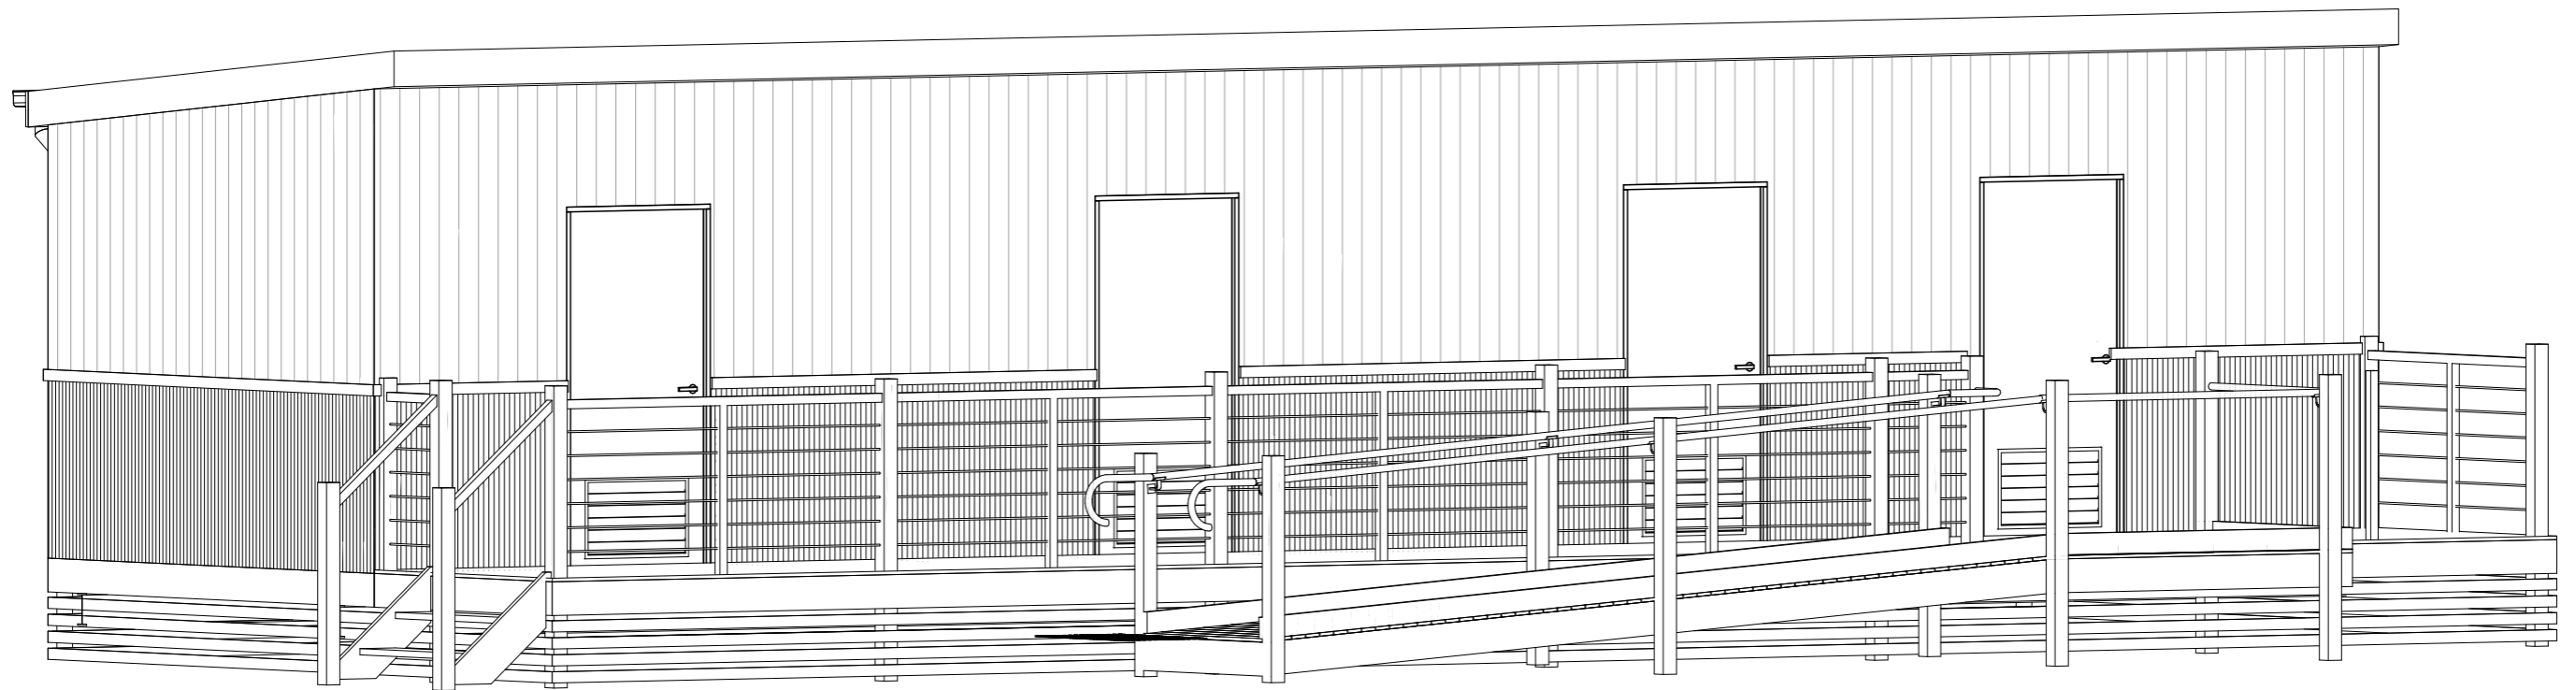

Bunk House-Type 1



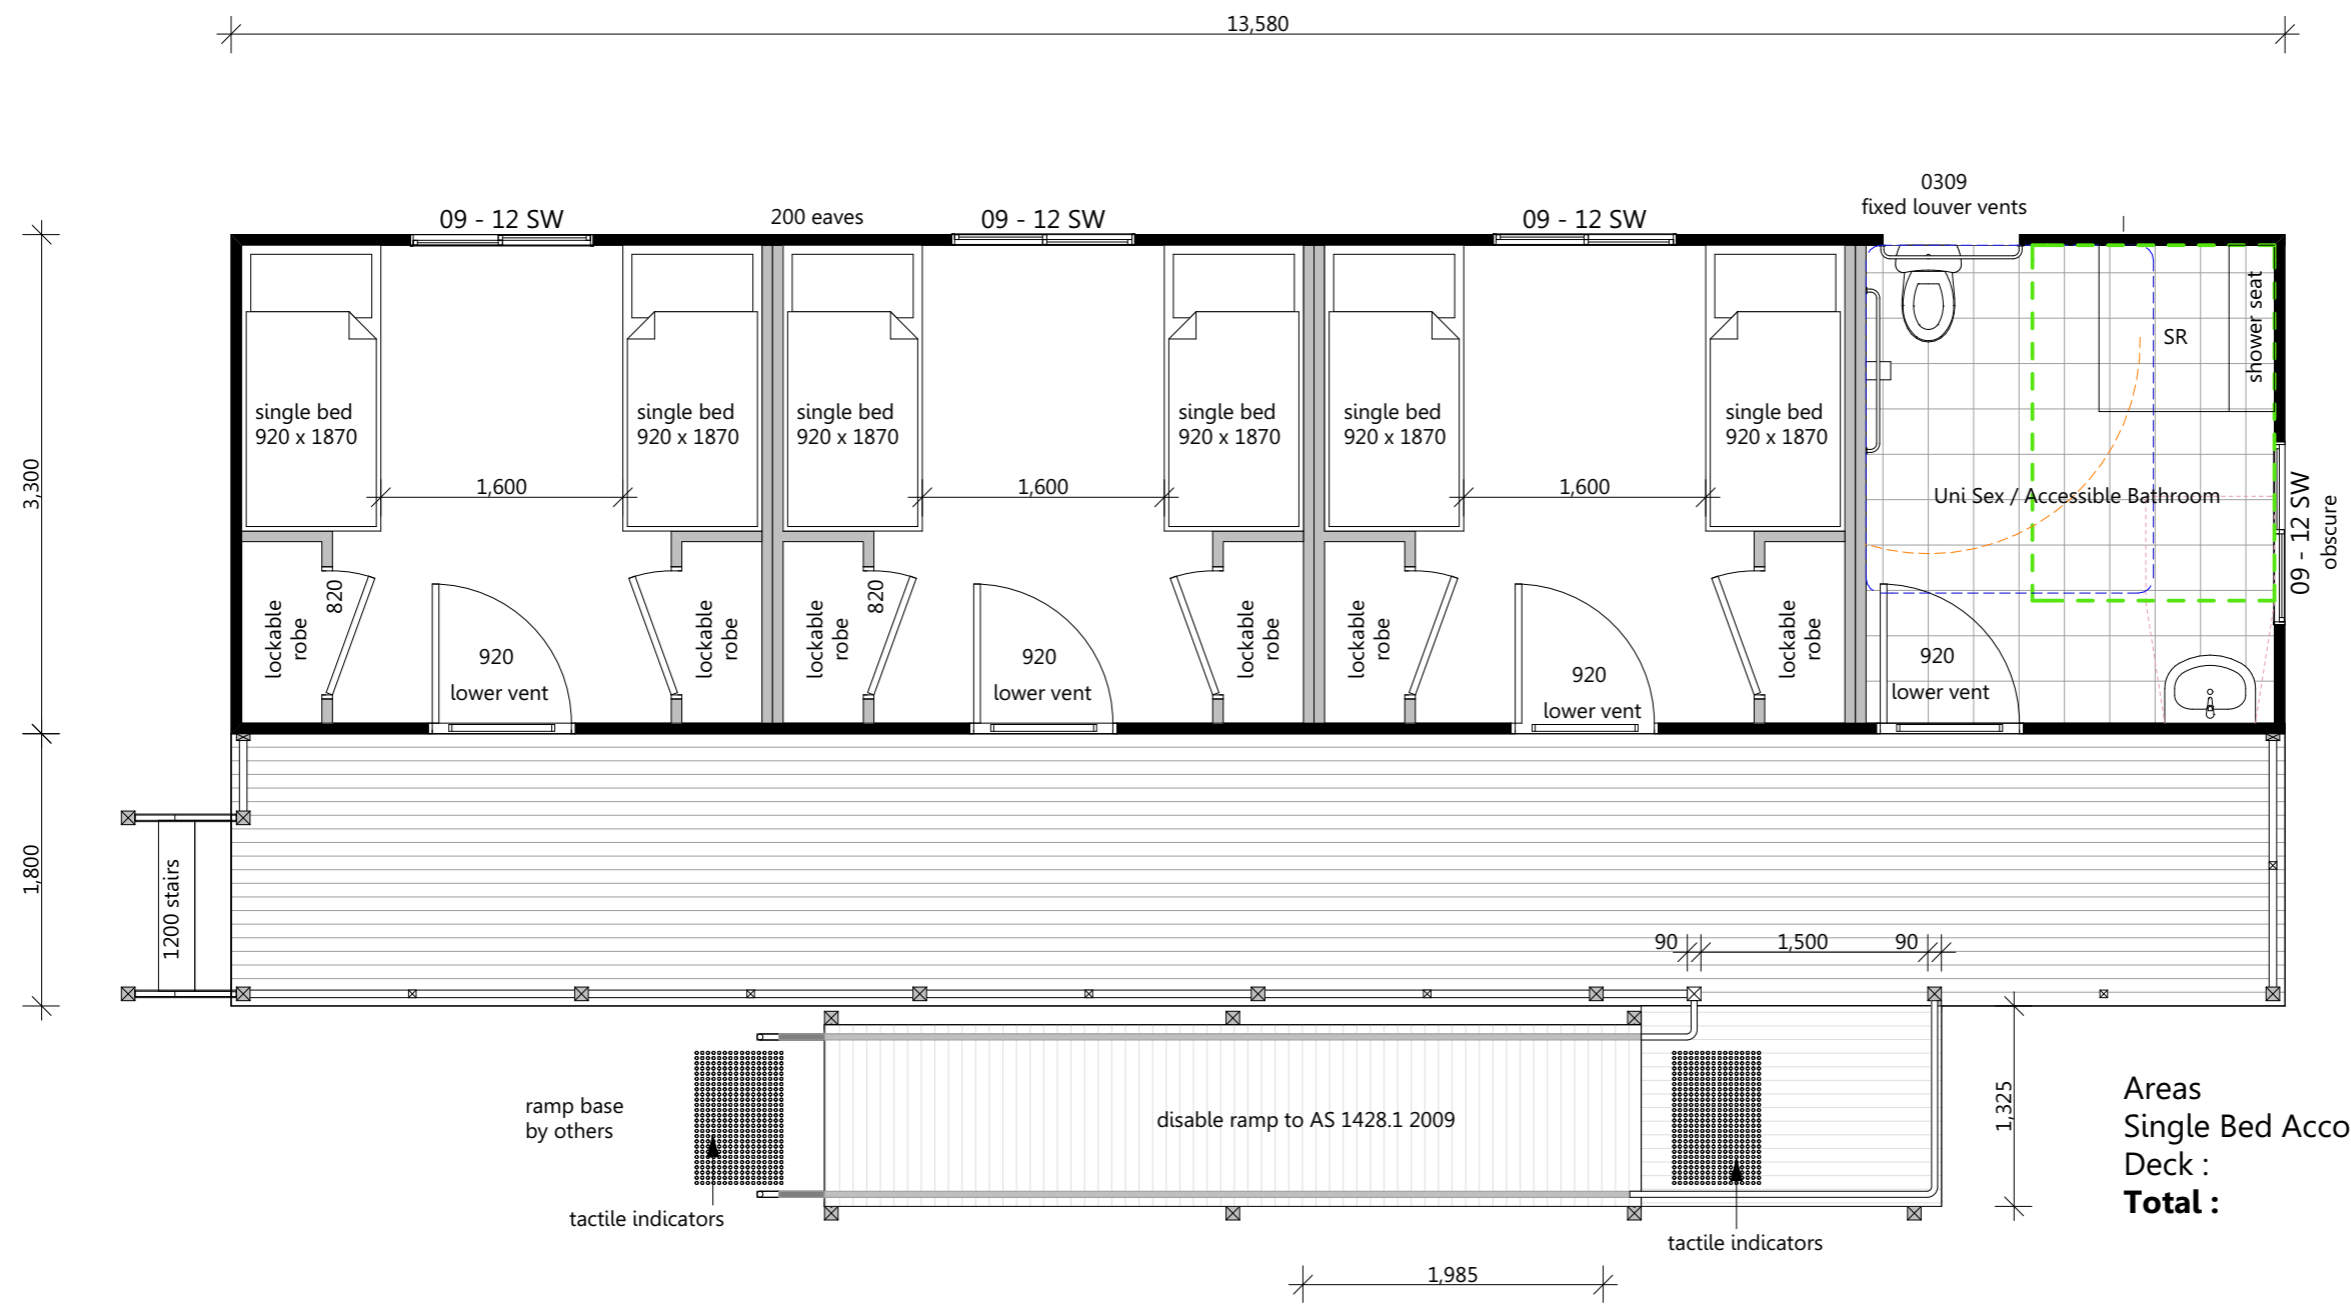


Areas
Single Bed Accommodation : 44.81m²
Deck : 24.44m²
Total : 69.25m²


1 Floor Plan 1:50




EASTCOAST HOMES & PARK CABINS 32 Wheeler Crescent Currumbin Waters QLD 4223 P: 07 5598 1558 F: 07 5525 6475 E: info@eastcoasthomes.com.au	Issue/Rev.	Plot Date	Description	Client:	Title:	Plot Date: 16/09/2016	Drawing No:	Issue:	Scale:
				#Client Full Name	Floor Plan	Job N°: 0000	2 of 3	(A)	1:50 @ A3
				Site Address:	Design Name:	Project Status:	Drawing No:	Drawn By:	MO
				#Client Full Address	Bunk House-Type 1 (Web)	Proposed Drawings	0000	Checked By:	TG

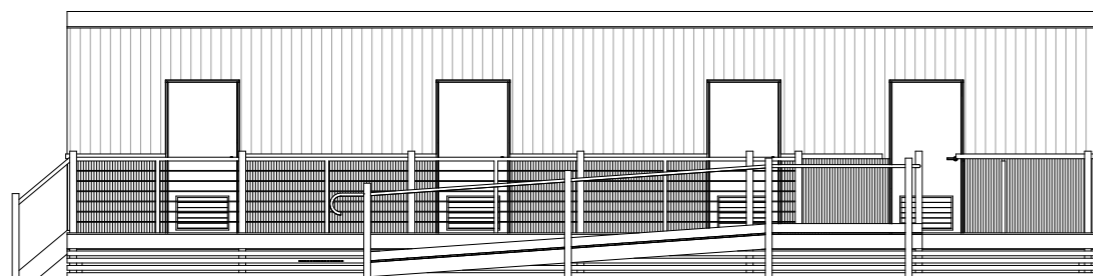


1 Elevation 1
1:100

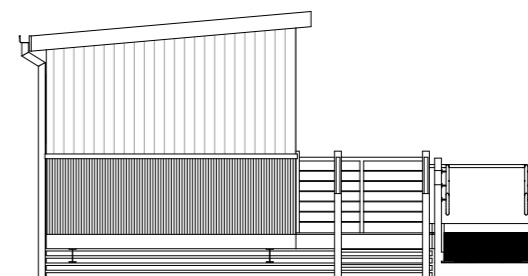

3 Elevation 3
1:100

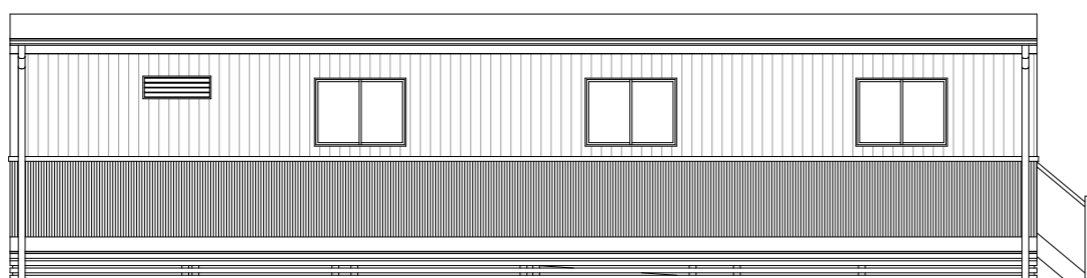

2 Elevation 2
1:100

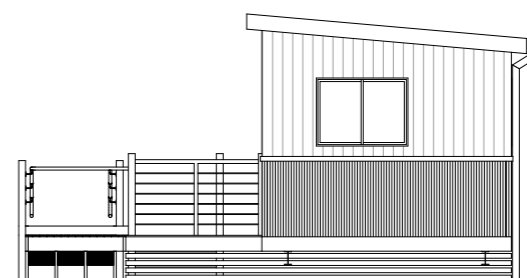

4 Elevation 3
1:100



EASTCOAST HOMES & PARK CABINS

32 Wheeler Crescent Currumbin Waters
QLD 4223

P: 07 5598 1558 F: 07 5525 6475 E: info@eastcoasthomes.com.au

Issue/Rev.	Plot Date	Description

Client:
#Client Full Name
Site Address:
#Client Full Address

Title:
Elevations
Design Name:
Bunk House-Type 1 (Web)

Plot Date: 16/09/2016	Drawing No:	Issue:	Scale:
Job N°: 0000	3 of 3	(A)	1:100 @ A3
Project Status:	Drawing No:	Drawn By:	MO
Proposed Drawings	0000	Checked By:	TG