



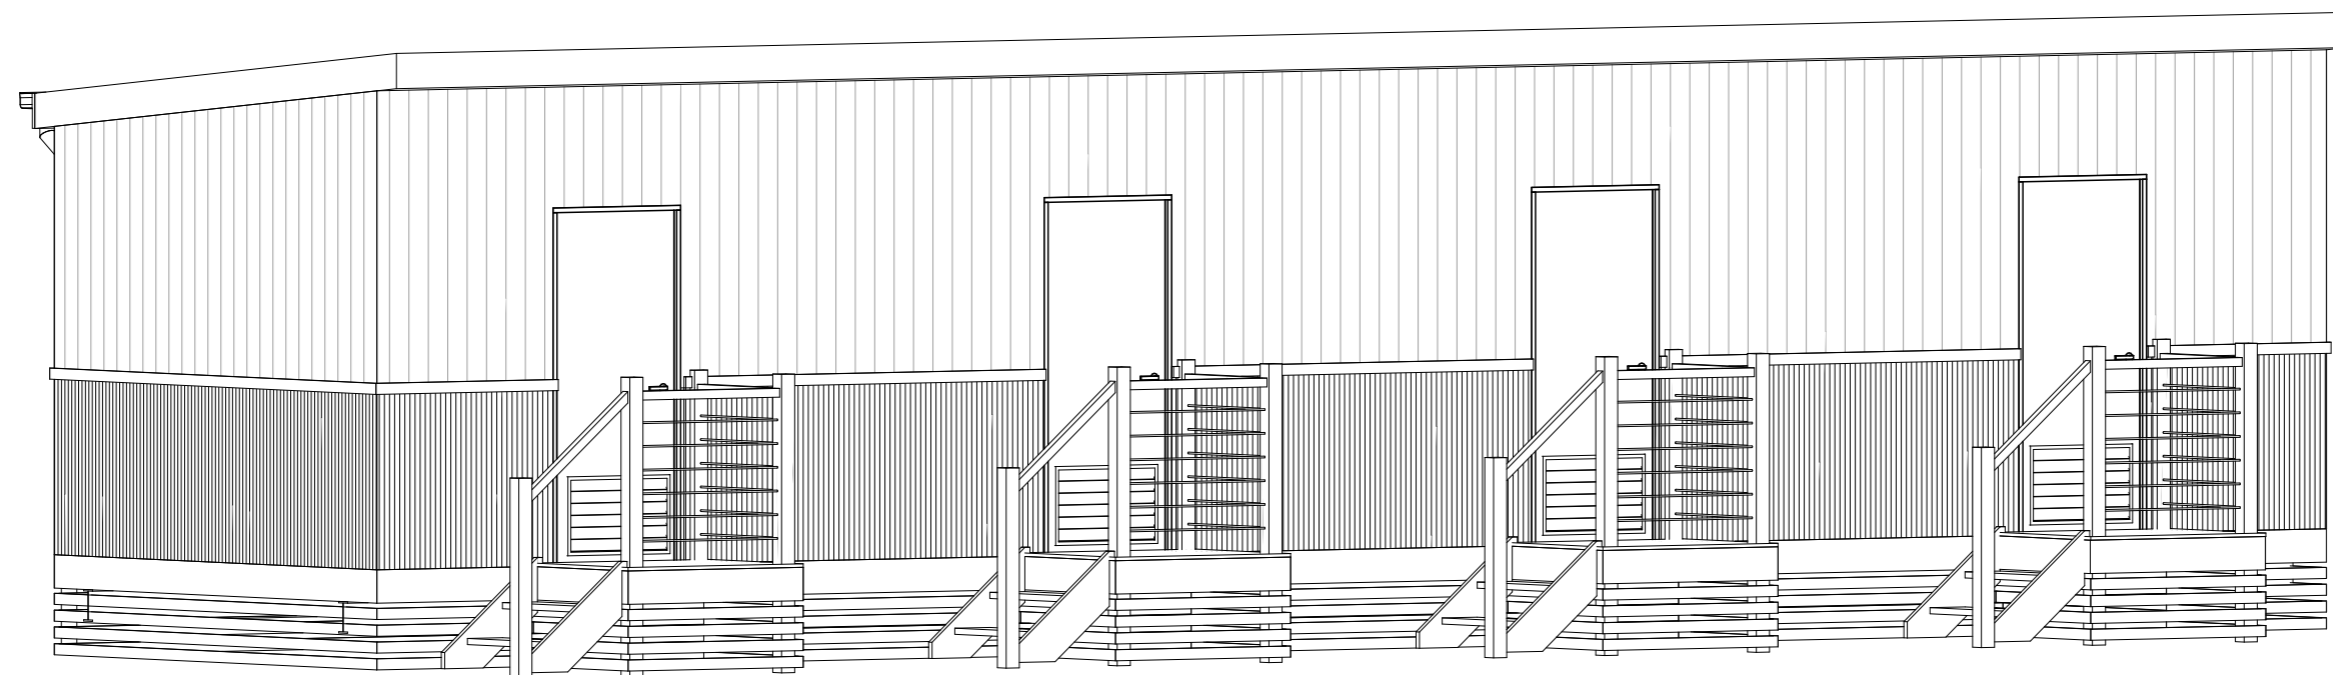

## Bunk House-Type 3



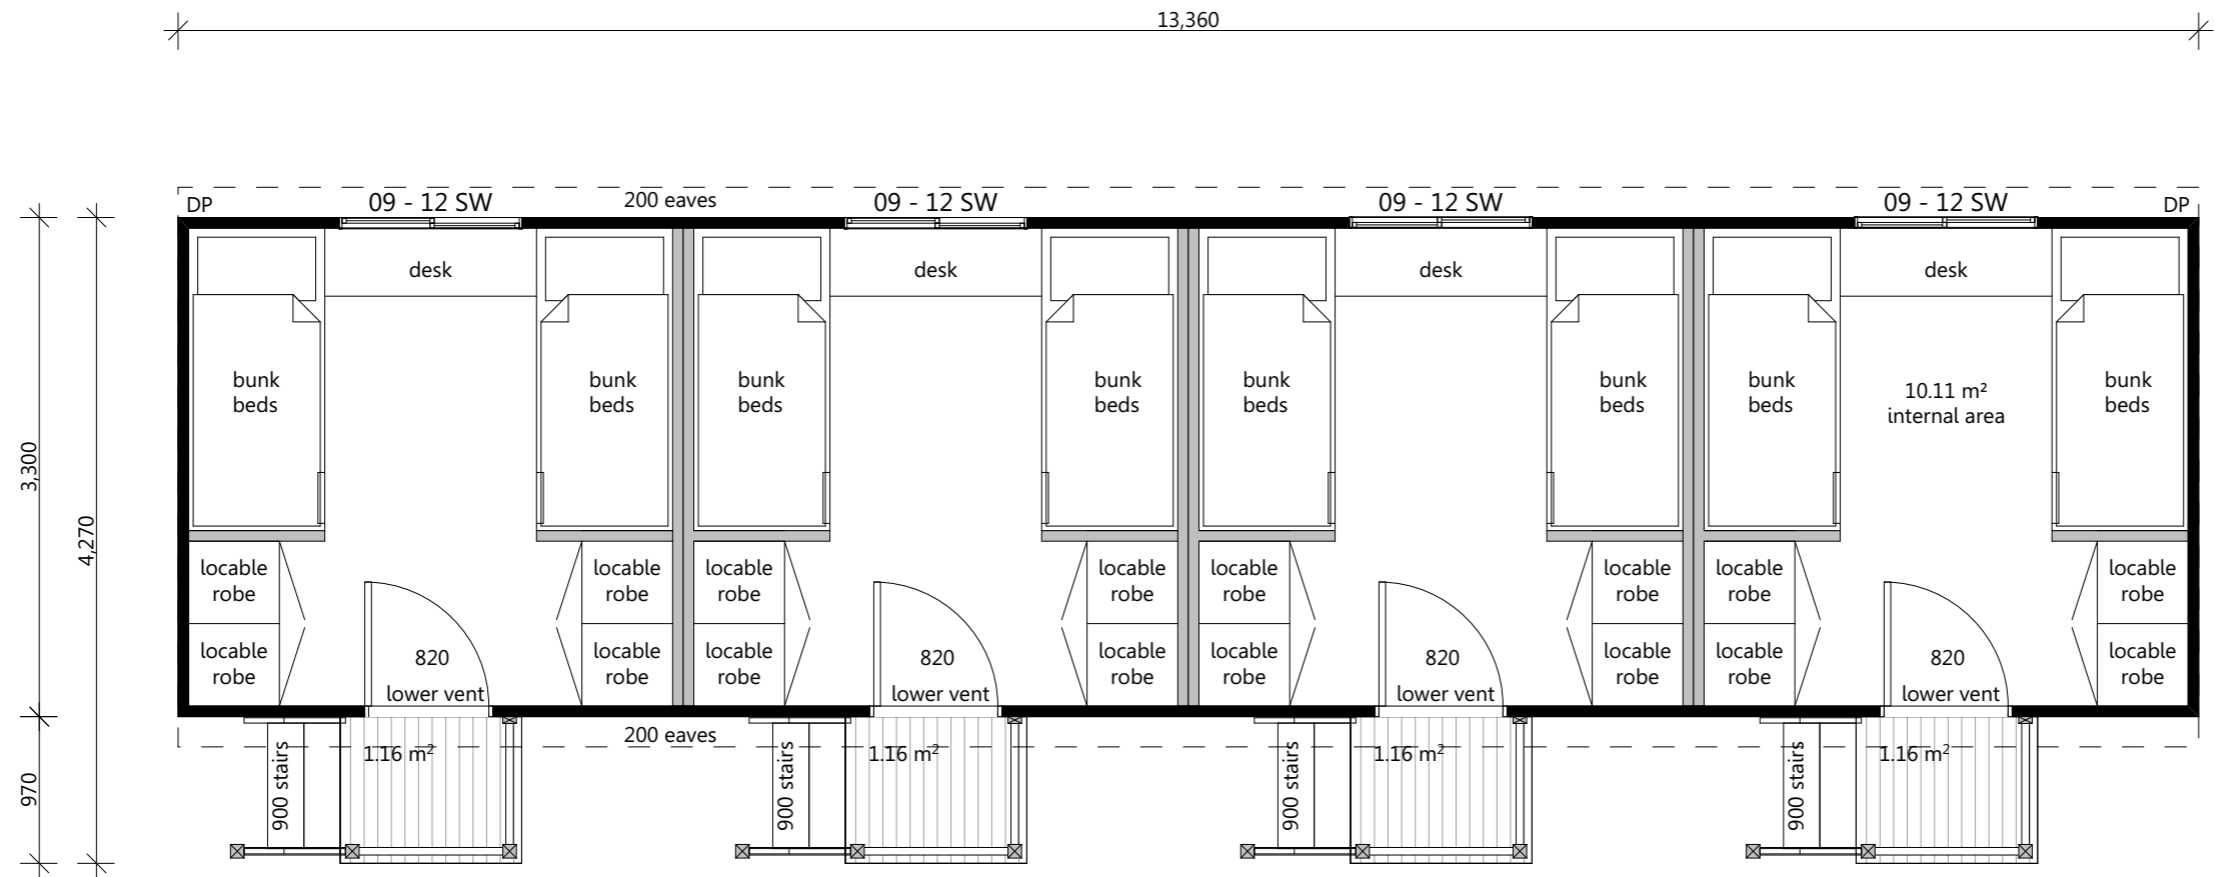

Areas  
 Bunk Houses : 44.09m<sup>2</sup>  
 Landings : 4.64m<sup>2</sup>  
 Total : 48.73

1 Floor Plan 1:50



**EASTCOAST HOMES & PARK CABINS**

32 Wheeler Crescent Currumbin Waters  
 QLD 4223


P: 07 5598 1558 F: 07 5525 6475 E: info@eastcoasthomes.com.au

| Issue/Rev. | Plot Date | Description |
|------------|-----------|-------------|
|            |           |             |
|            |           |             |
|            |           |             |


Client:  
**#Client Full Name**  
 Site Address:  
**#Client Full Address**

Title:  
**Bunk Beds Floor Plan**  
 Design Name:  
**Bunk House-Type 3 (Web)**


|                       |                                   |                  |                  |
|-----------------------|-----------------------------------|------------------|------------------|
| Plot Date: 16/09/2016 | Drawing No: 2 of 3                | Issue: (A)       | Scale: 1:50 @ A3 |
| Job N°: 0000          | Project Status: Proposed Drawings | Drawing No: 0000 | Designed By: MO  |
|                       |                                   |                  | Drawn By: MO     |
|                       |                                   |                  | Checked By: TG   |

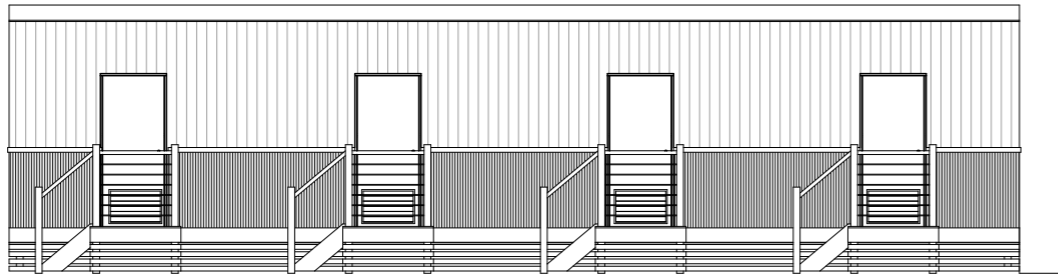


1 — Elevation 1  
1:100

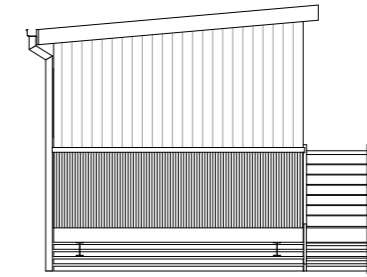

3 — Elevation 3  
1:100

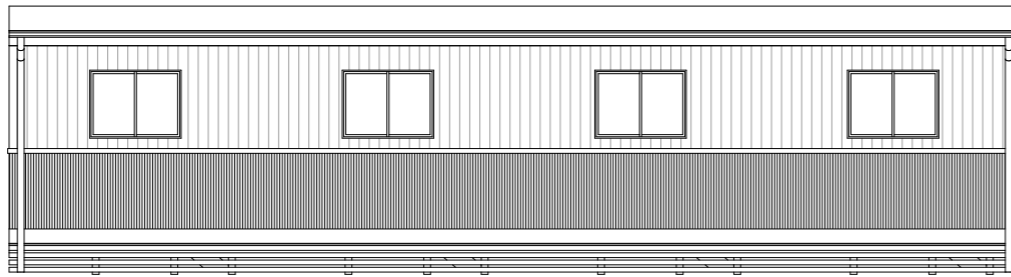

2 — Elevation 2  
1:100

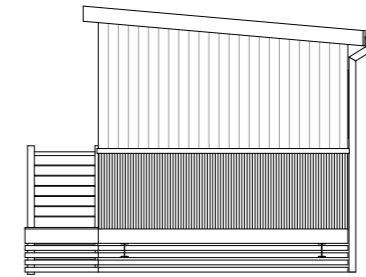

4 — Elevation 4  
1:100



**EASTCOAST HOMES & PARK CABINS**

32 Wheeler Crescent Currumbin Waters  
QLD 4223

P: 07 5598 1558 F: 07 5525 6475 E: info@eastcoasthomes.com.au

| Issue/Rev. | Plot Date | Description |
|------------|-----------|-------------|
|            |           |             |
|            |           |             |
|            |           |             |

|               |                      |
|---------------|----------------------|
| Client:       | #Client Full Name    |
| Site Address: | #Client Full Address |

|              |                         |
|--------------|-------------------------|
| Title:       | Bunk Beds Elevations    |
| Design Name: | Bunk House-Type 3 (Web) |

|                                   |                    |            |                   |
|-----------------------------------|--------------------|------------|-------------------|
| Plot Date: 16/09/2016             | Drawing No: 3 of 3 | Issue: (A) | Scale: 1:100 @ A3 |
| Job N°: 0000                      |                    |            | Designed By: MO   |
| Project Status: Proposed Drawings | Drawing No: 0000   |            | Drawn By: MO      |
|                                   |                    |            | Checked By: TG    |