






Areas Living : Deck : Total :

		Plot Date: 29/09/2016		Drawing No:			Scale: 1:50 @ A3	
ŀ	-loor Plan	Job Nº:	0000	2	of 4	(A)	Designed By:	МО
	esign Name:		Project Status:			Drawing No:		мо
1	Catamaran (Web)	Propsed Drawings					Drawn By:	140
<b> </b>					CAB 0	000	Checked By:	TG

39.38 m² 5.67m<sup>2</sup> 45.05m<sup>2</sup>

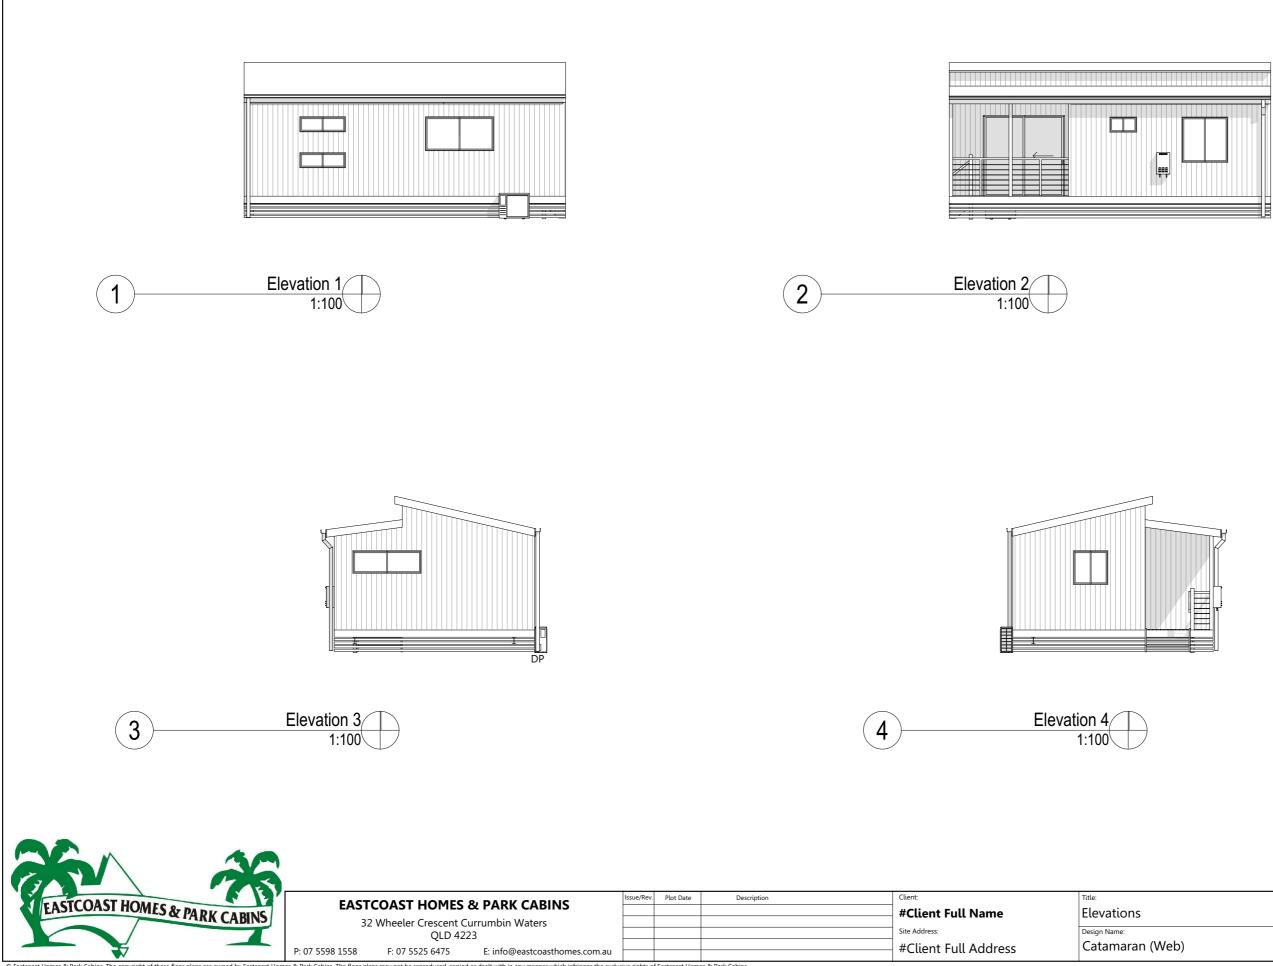

© Eastcoast Homes & Park Cabins. The copyright of these floor plans are owned by Eastcoast Homes & Park Cabins. The floor plans may not be reproduced, copied or dealt with in any manner which infringes the exclusive rights of Eastcoast Homes & Park Cabins.

	Plot Date: 29/09/2016	Drawing No:		Issue:	Scale: 1:100 @ A3	
	Job Nº: 0000	3	of 4	(A)	Designed By:	мо
-  - )	Project Status: Propsed Drawings		Drawing No: CAB 0000		Drawn By:	мо
eb)					Checked By:	TG