




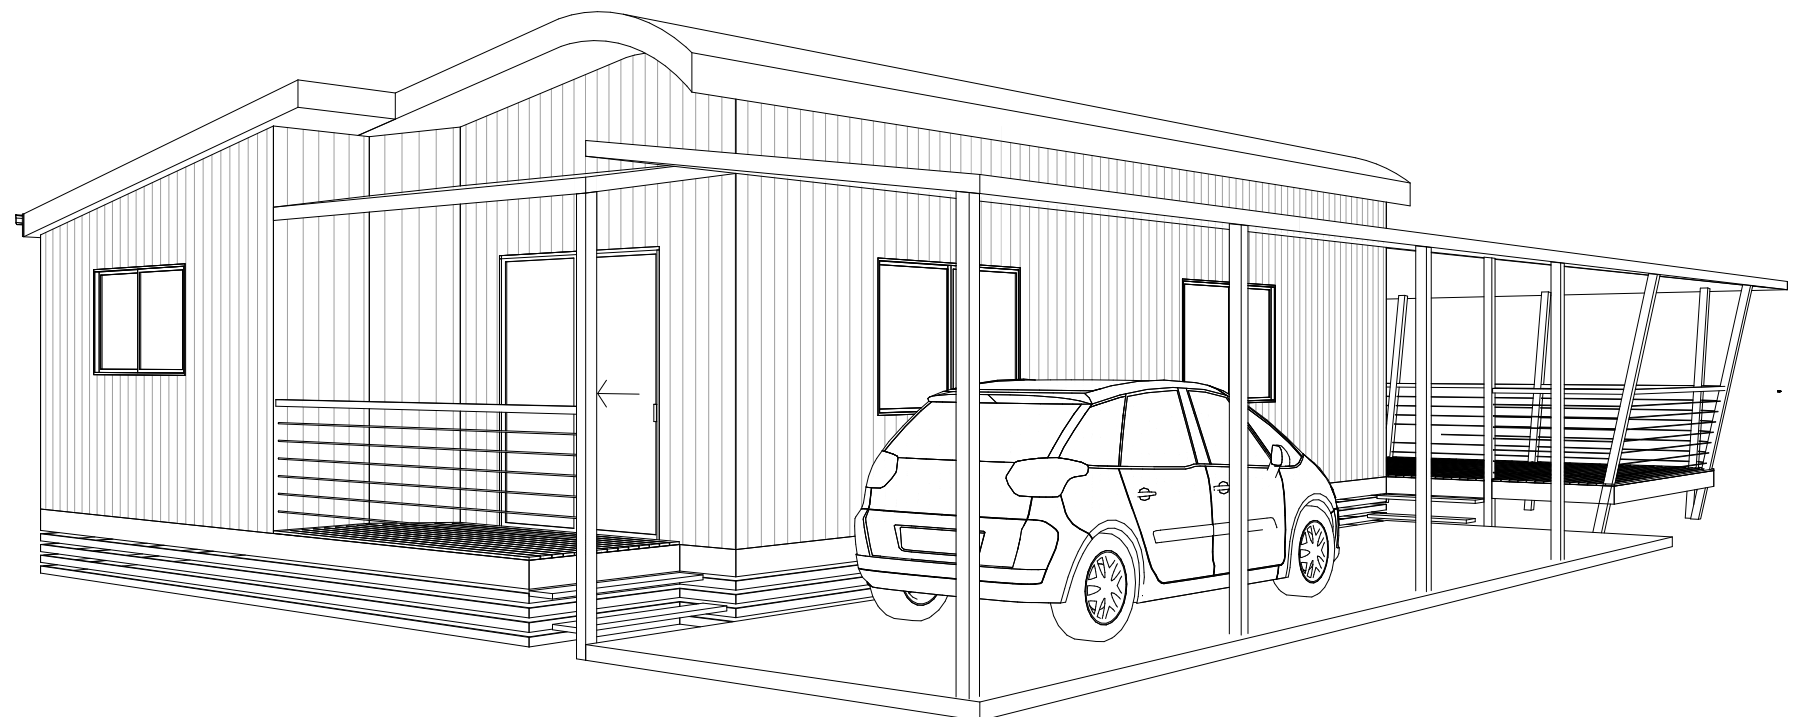


Condo

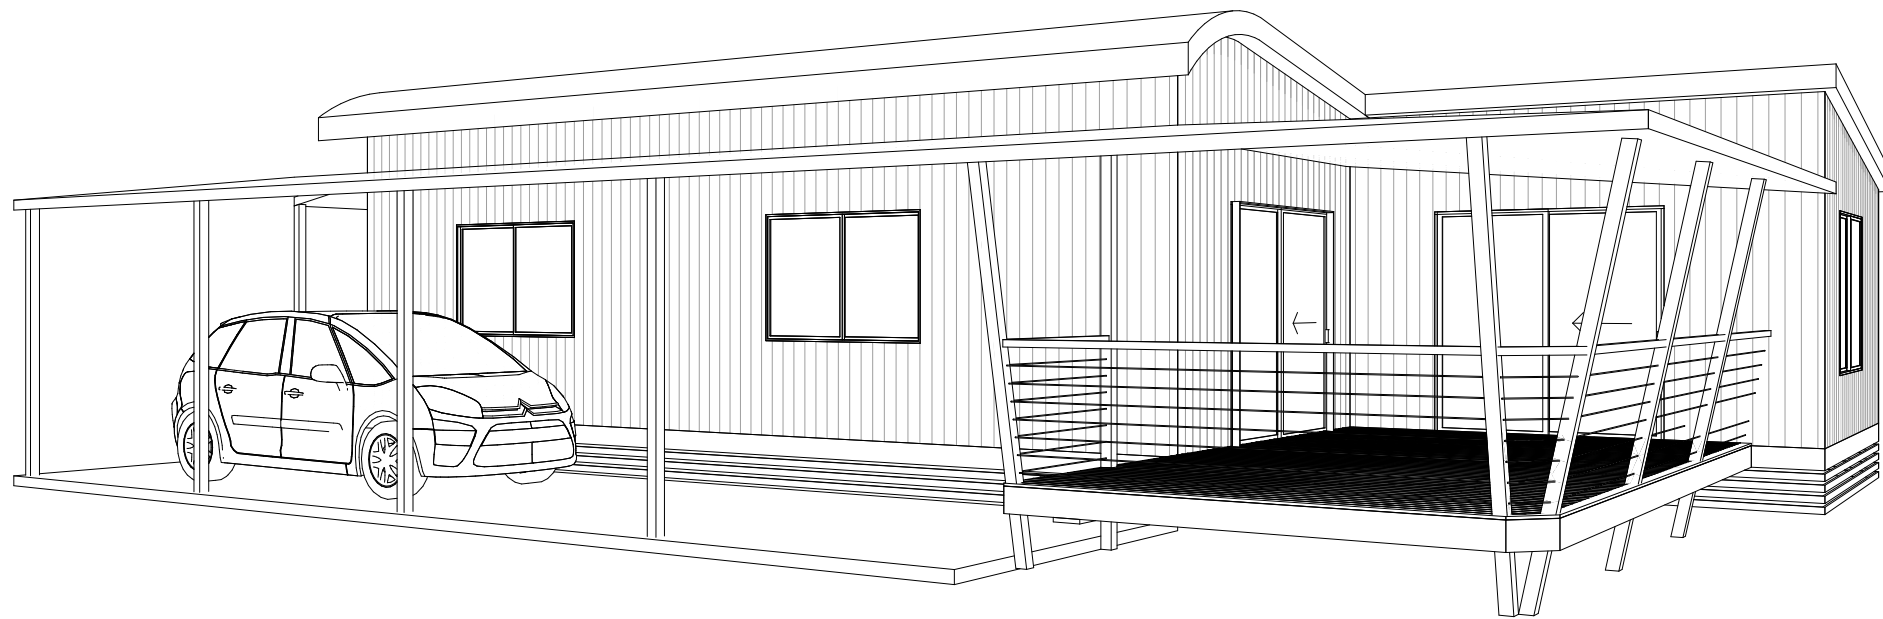

NOTES:
Images Are Diagramatic Only

Elevations

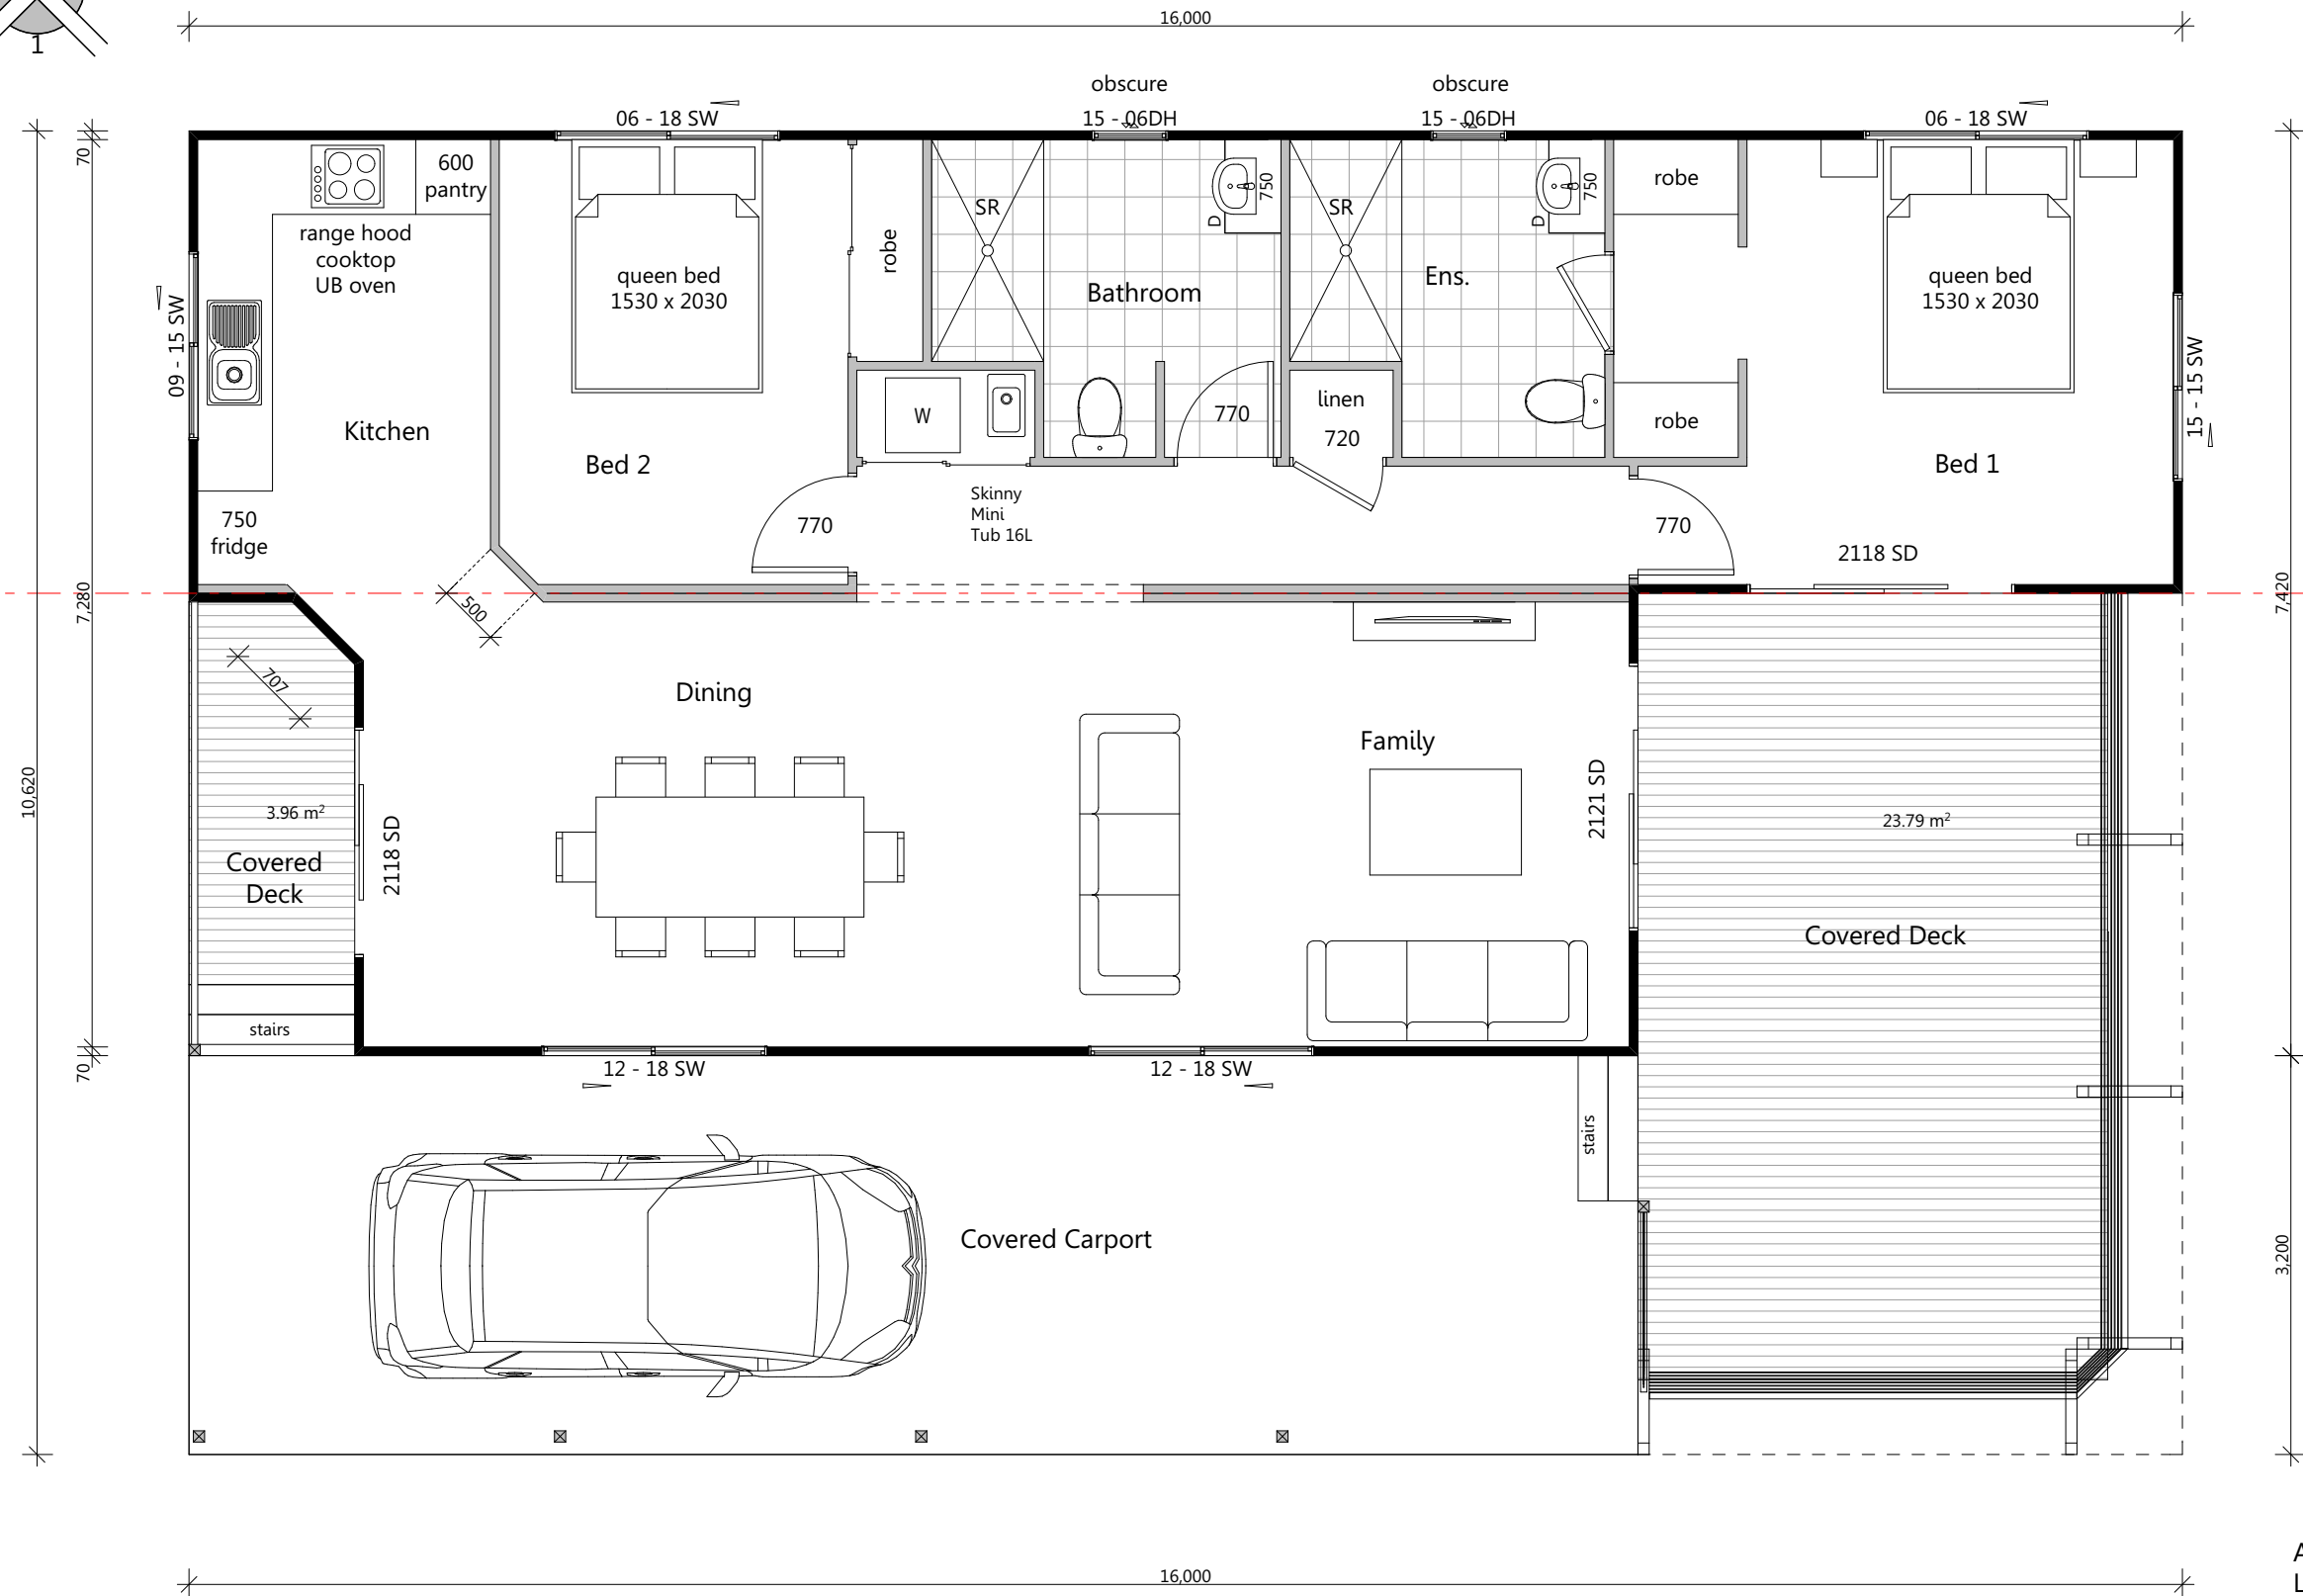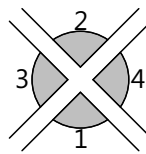

Areas
Living : 97.8 m²
Decks : 27.75m²
Carport : 37.22m²
Total : 162.77 m²




EASTCOAST HOMES & PARK CABINS
32 Wheeler Crescent Currumbin Waters
QLD 4223
P: 07 5598 1558 F: 07 5525 6475 E: info@eastcoasthomes.com.au

Issue/Rev.	Plot Date	Description


Client:
#Client Full Name
Site Address:
#Client Full Address

Title:
Floor Plan
Design Name:
Condo (Web)


Plot Date: 29/09/2016	Drawing No: 2 of 3	Issue: (A)	Scale: 1:60 @ A3
Job N°: 0000	Project Status: Concept Drawings	Drawing No: 0000	Designed By: MO
			Drawn By: MO
			Checked By: TG

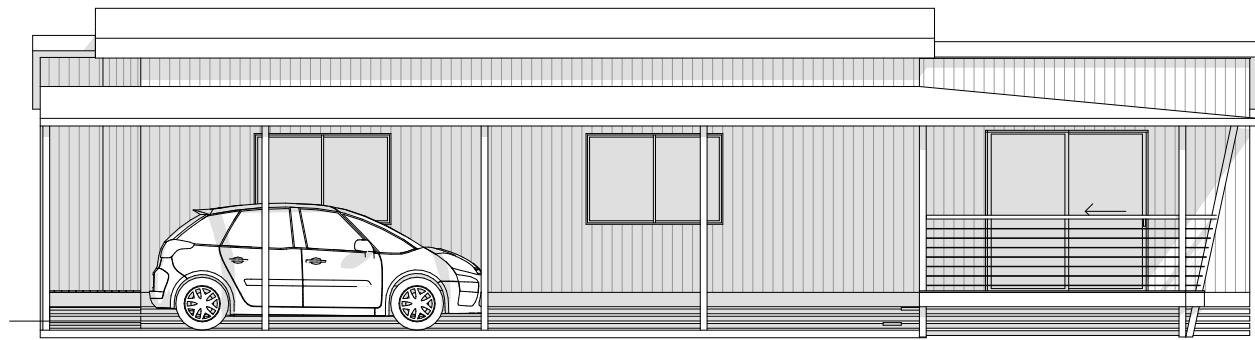

1 Elevation 1
1:100

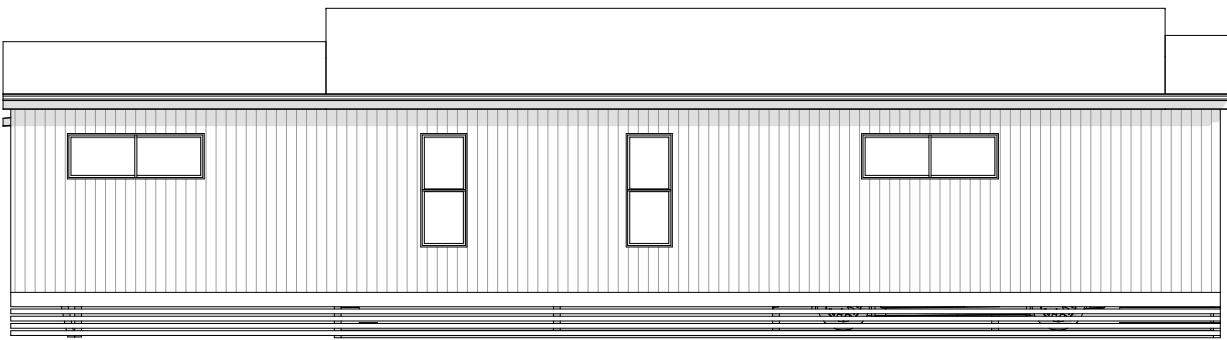

2 Elevation 2
1:100

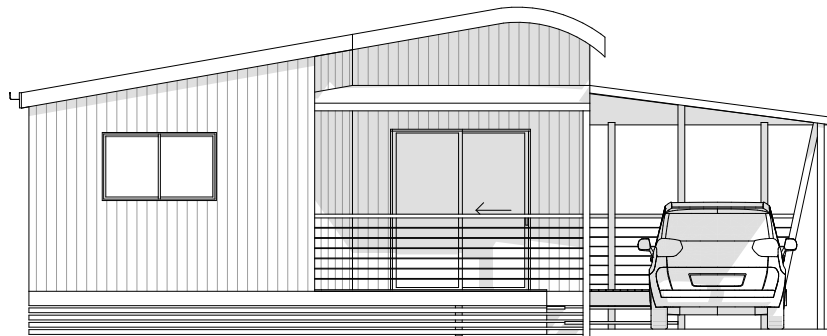

3 Elevation 3
1:100



4 Elevation 4
1:100



© Eastcoast Homes & Park Cabins. The copyright of these floor plans are owned by Eastcoast Homes & Park Cabins. The floor plans may not be reproduced, copied or dealt with in any manner which infringes the exclusive rights of Eastcoast Homes & Park Cabins

EASTCOAST HOMES & PARK CABINS

32 Wheeler Crescent Currumbin Waters
QLD 4223

P: 07 5598 1558 F: 07 5525 6475 E: info@eastcoasthomes.com.au

Issue/Rev.	Plot Date	Description

Client:
#Client Full Name
Site Address:
#Client Full Address

Title:
Elevations
Design Name:
Condo (Web)

Plot Date: 29/09/2016	Drawing No:	Issue:	Scale:
Job N°: 0000	3 of 3	(A)	1:100 @ A3
Project Status:	Drawing No:	Drawn By:	MO
Concept Drawings	0000	Checked By:	TG