




Conference - Activities Building- Type 1 (Web)

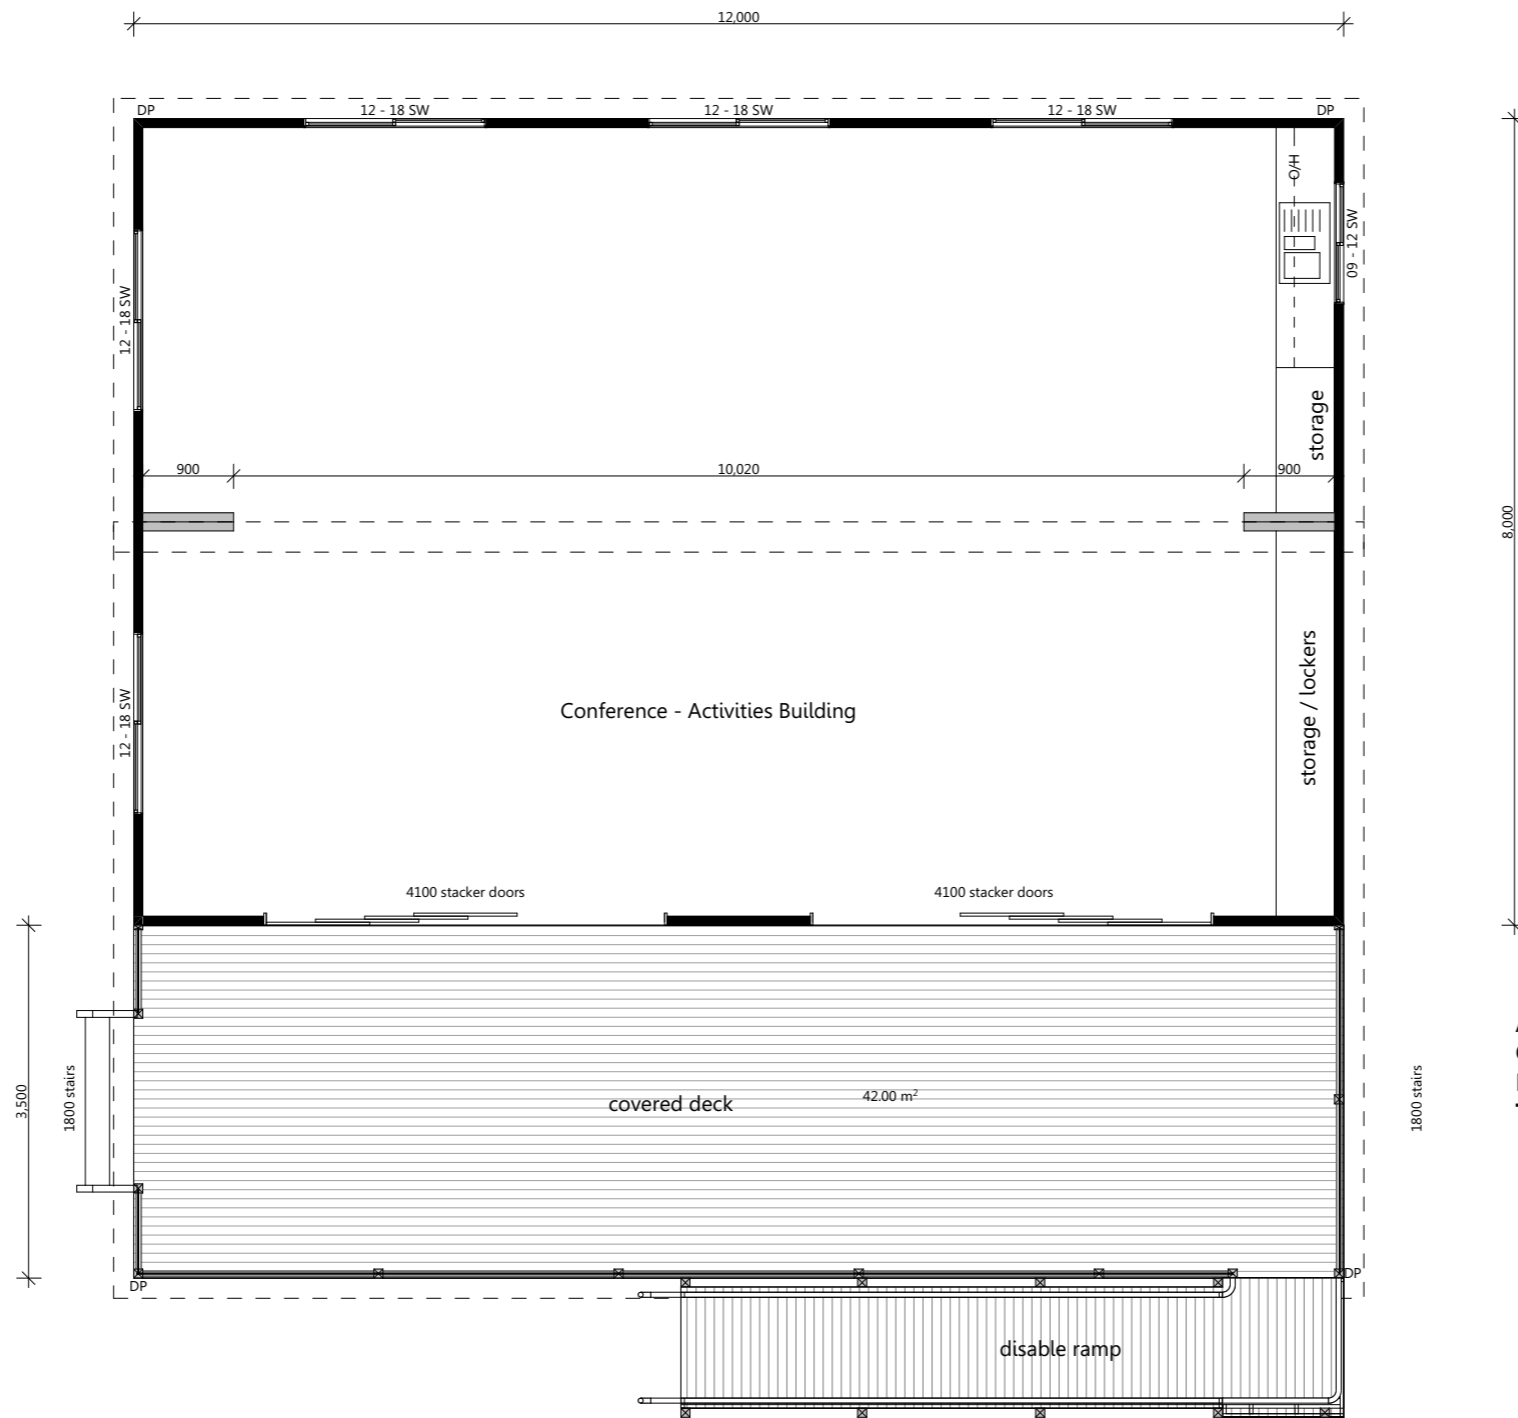



Areas:
 Conference - Activities Room : 96m²
 Deck : 42m²
Total : 138m²

1 Floor Plan 1:75



EASTCOAST HOMES & PARK CABINS

32 Wheeler Crescent Currumbin Waters
 QLD 4223

P: 07 5598 1558 F: 07 5525 6475 E: info@eastcoasthomes.com.au

Issue/Rev.	Plot Date	Description


Client:
#Client Full Name
 Site Address:
#Client Full Address

Title:
Floor Plan
 Design Name:
Conference- Activities Building-Type 1 (Web)


Plot Date: 18/11/2016	Drawing No: 2 of 3	Issue: (A)	Scale: 1:75 @ A3
Job N°: 0000	Project Status: Proposed	Drawing No: 0000	Designed By: MO
			Drawn By: MO
			Checked By: MO




1 Elevation 1
1:100

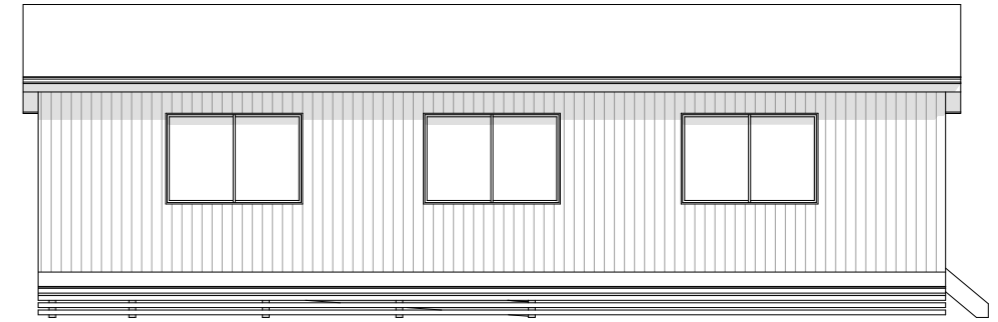

2 Elevation 2
1:100

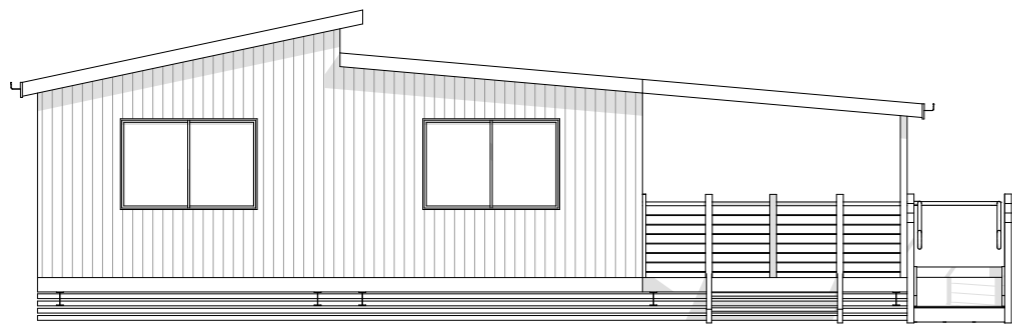

3 Elevation 3
1:100

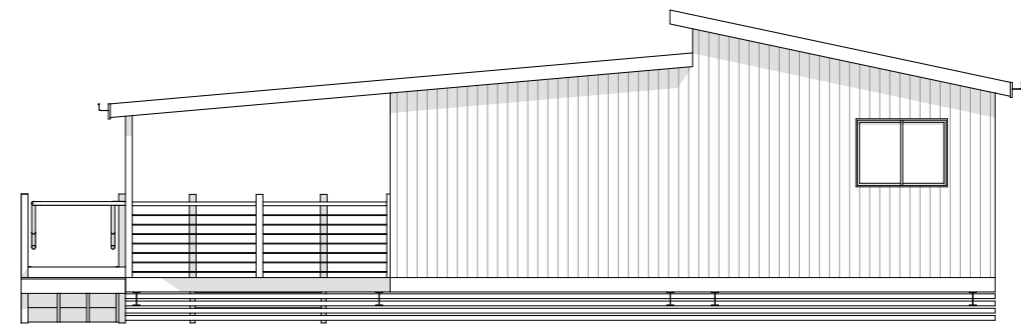

4 Elevation 4
1:100



EASTCOAST HOMES & PARK CABINS

32 Wheeler Crescent Currumbin Waters
QLD 4223

P: 07 5598 1558 F: 07 5525 6475 E: info@eastcoasthomes.com.au

Issue/Rev.	Plot Date	Description

Client:	#Client Full Name
Site Address:	#Client Full Address

Title:	Elevations
Design Name:	Conference- Activities Building-Type 1 (Web)

Plot Date: 18/11/2016	Drawing No: 3 of 3	Issue: (A)	Scale: 1:100 @ A3
Job N°: 0000	Project Status: Proposed	Drawing No: 0000	Designed By: MO
			Drawn By: MO
			Checked By: MO