


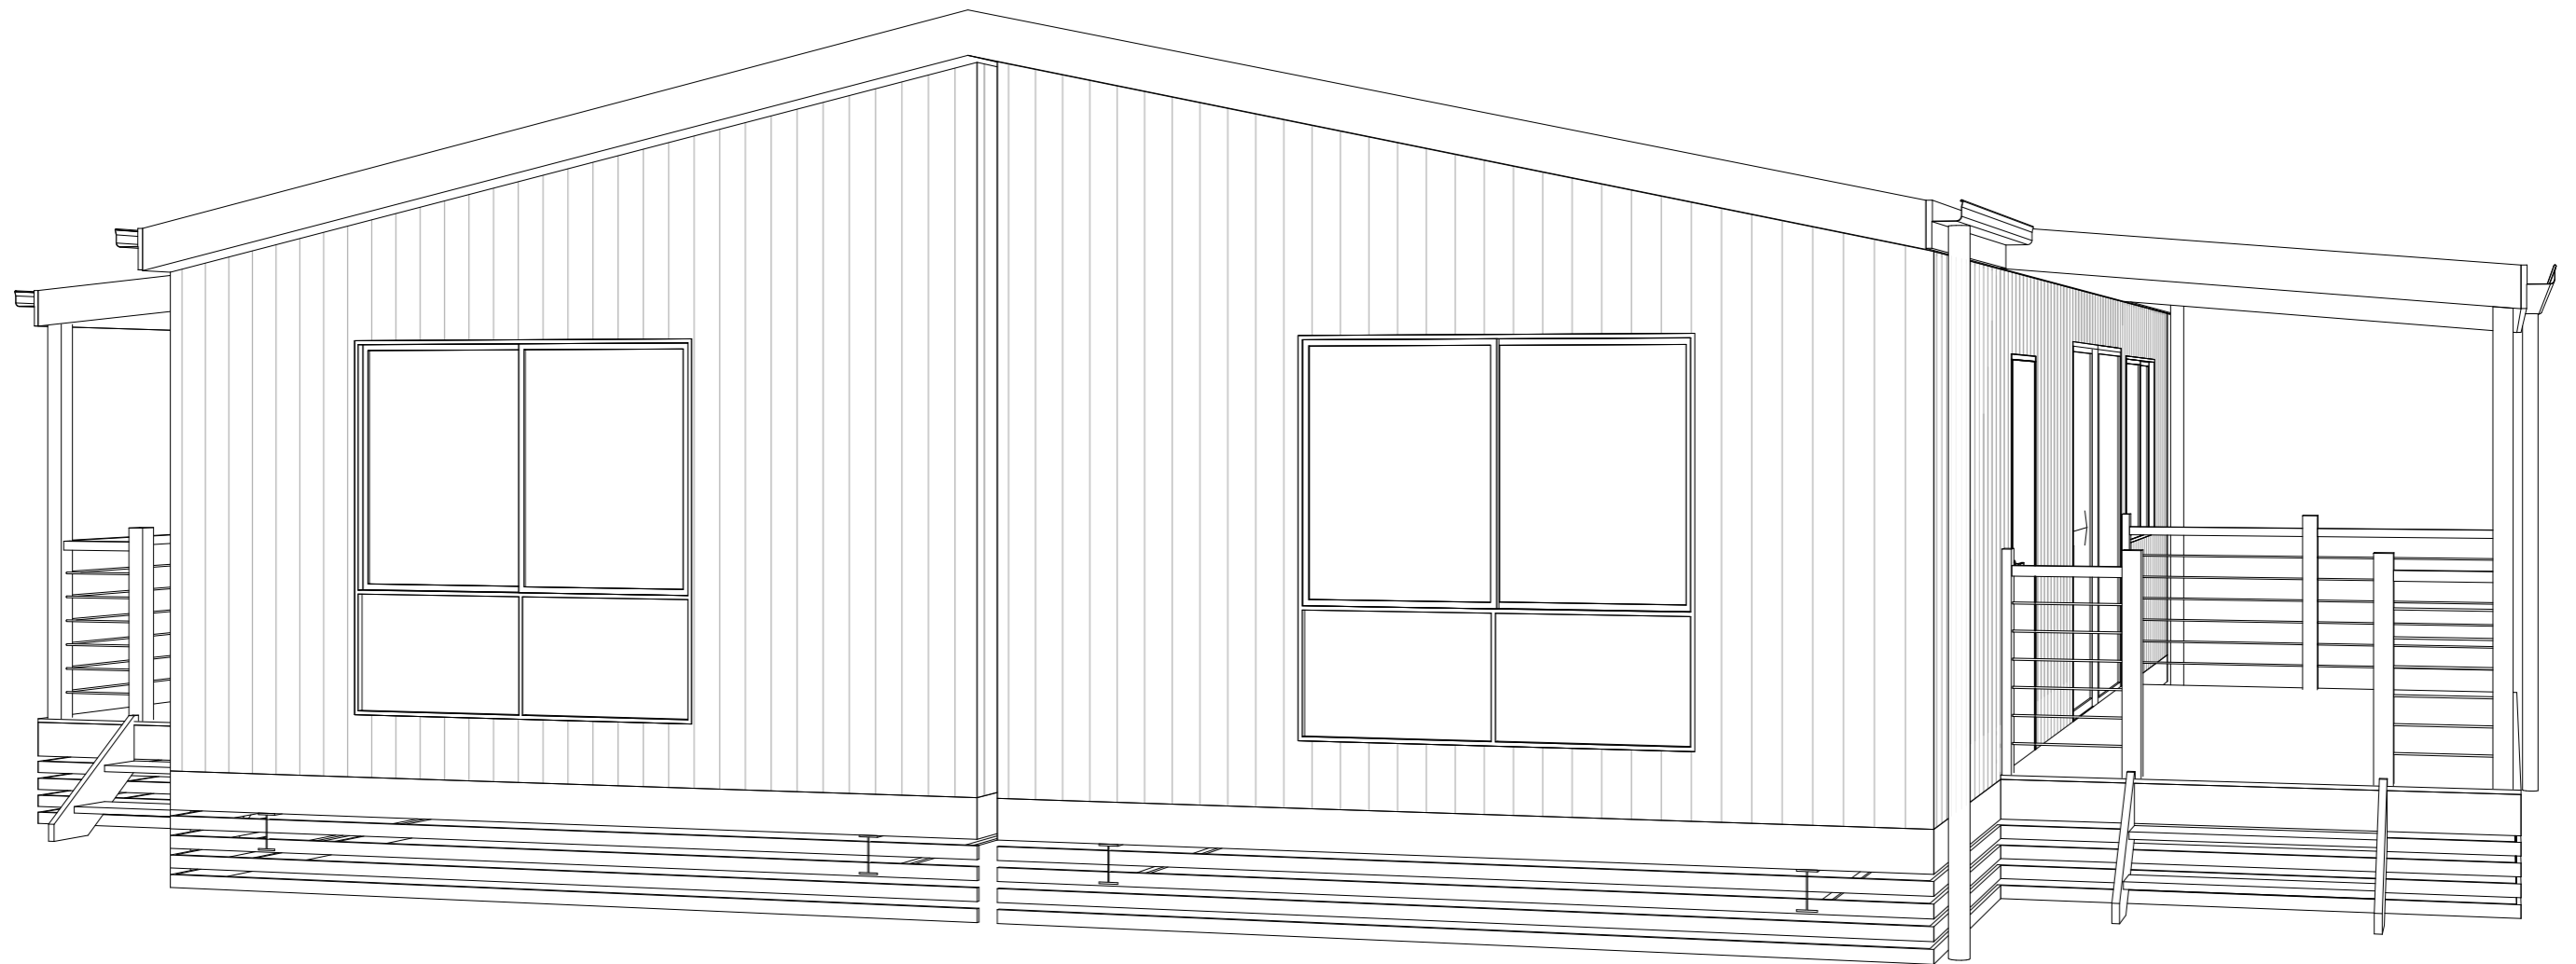

Duplex-Dual Occupancy-Type 1-1 Bedroom



Drawing No:
1 of 3

1 Floor Plan 1:50



Areas / Duplex
 Living: 43.77m²
 Covered Deck: 12.96m²
 Total: 56.73m²



EASTCOAST HOMES & PARK CABINS
 32 Wheeler Crescent Currumbin Waters
 QLD 4223
 P: 07 5598 1558 F: 07 5525 6475 E: info@eastcoasthomes.com.au



Issue/Rev.	Plot Date	Description

Client:
Client
 Site Address:
 #Client Full Address

Title:
Floor Plan
 Design Name:
 Duplex-Dual Occupancy-Type 1-1 Bedroom (Web)


Plot Date: 15/09/2016	Drawing No: 2 of 3	Issue: (A)	Scale: 1:50 @ A3
Job N°: 0000	Project Status: Proposed	Drawing No: 0000	Designed By: MO
			Drawn By: MO
			Checked By: TG

© Eastcoast Homes & Park Cabins. The copyright of these floor plans are owned by Eastcoast Homes & Park Cabins. The floor plans may not be reproduced, copied or dealt with in any manner which infringes the exclusive rights of Eastcoast Homes & Park Cabins.

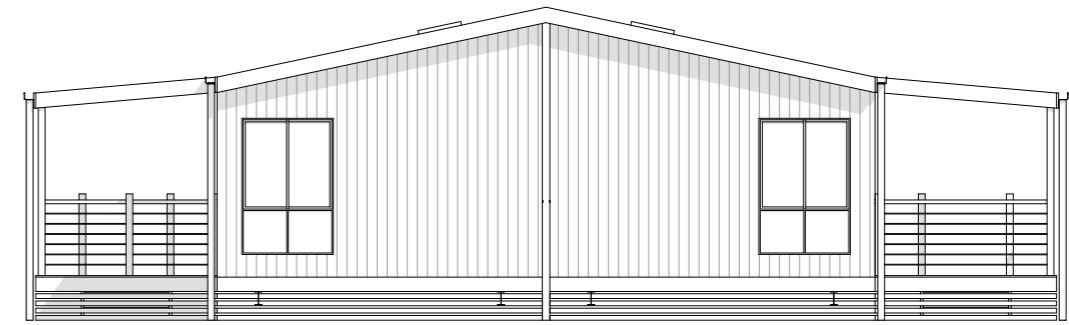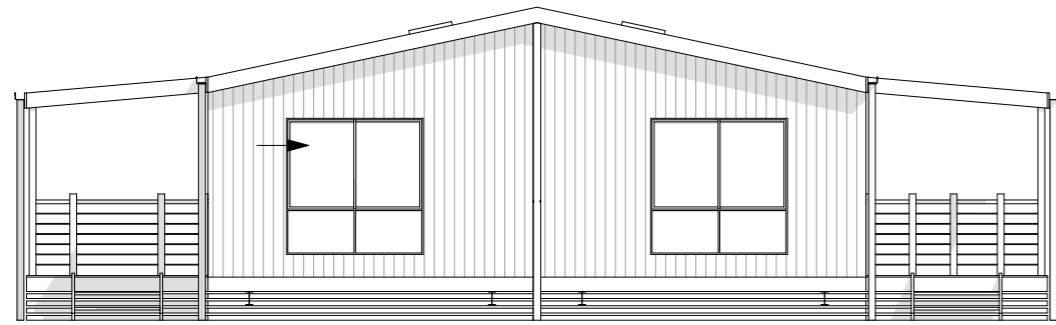

1 — Elevation 1
1:100

2 — Elevation 2
1:100

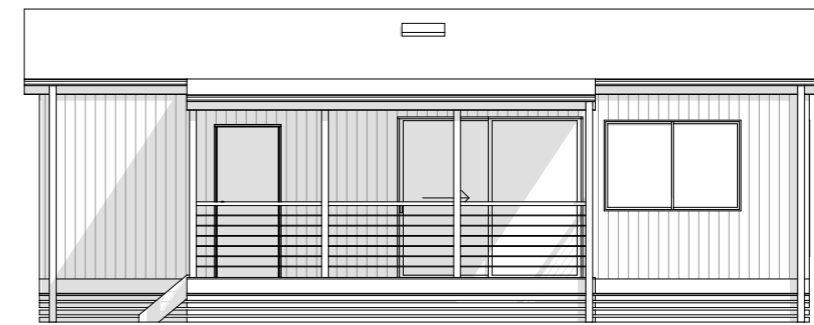

3 — Elevation 3
1:100

4 — Elevation 4
1:100



EASTCOAST HOMES & PARK CABINS

32 Wheeler Crescent Currumbin Waters
QLD 4223

P: 07 5598 1558 F: 07 5525 6475 E: info@eastcoasthomes.com.au

Issue/Rev.	Plot Date	Description

Client:	Client
Site Address:	#Client Full Address

Title:	Elevations
Design Name:	Duplex-Dual Occupancy-Type 1-1 Bedroom (Web)

Plot Date: 15/09/2016	Drawing No: 3 of 3	Issue: (A)	Scale: 1:100 @ A3
Job N°: 0000	Drawing No: 0000	Designed By: MO	Drawn By: MO
Project Status: Proposed	Checked By: TG		