




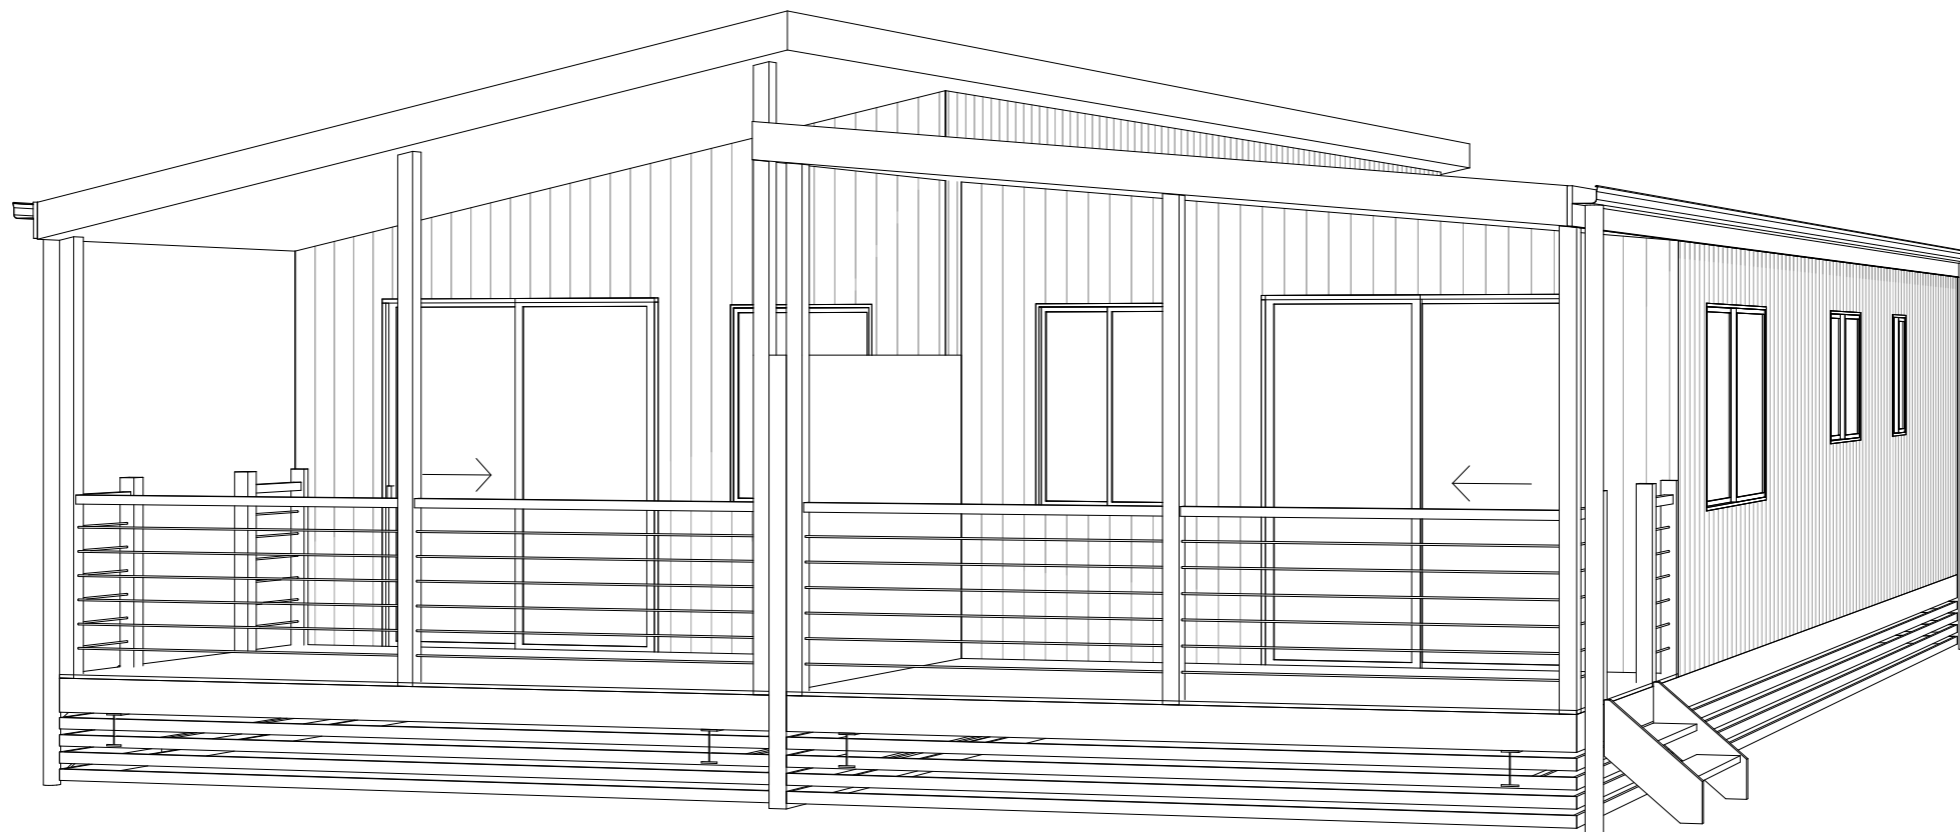

Duplex-Dual Occupancy-Type 2-2 Bedroom

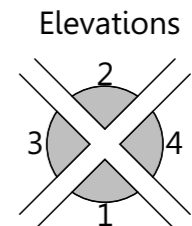

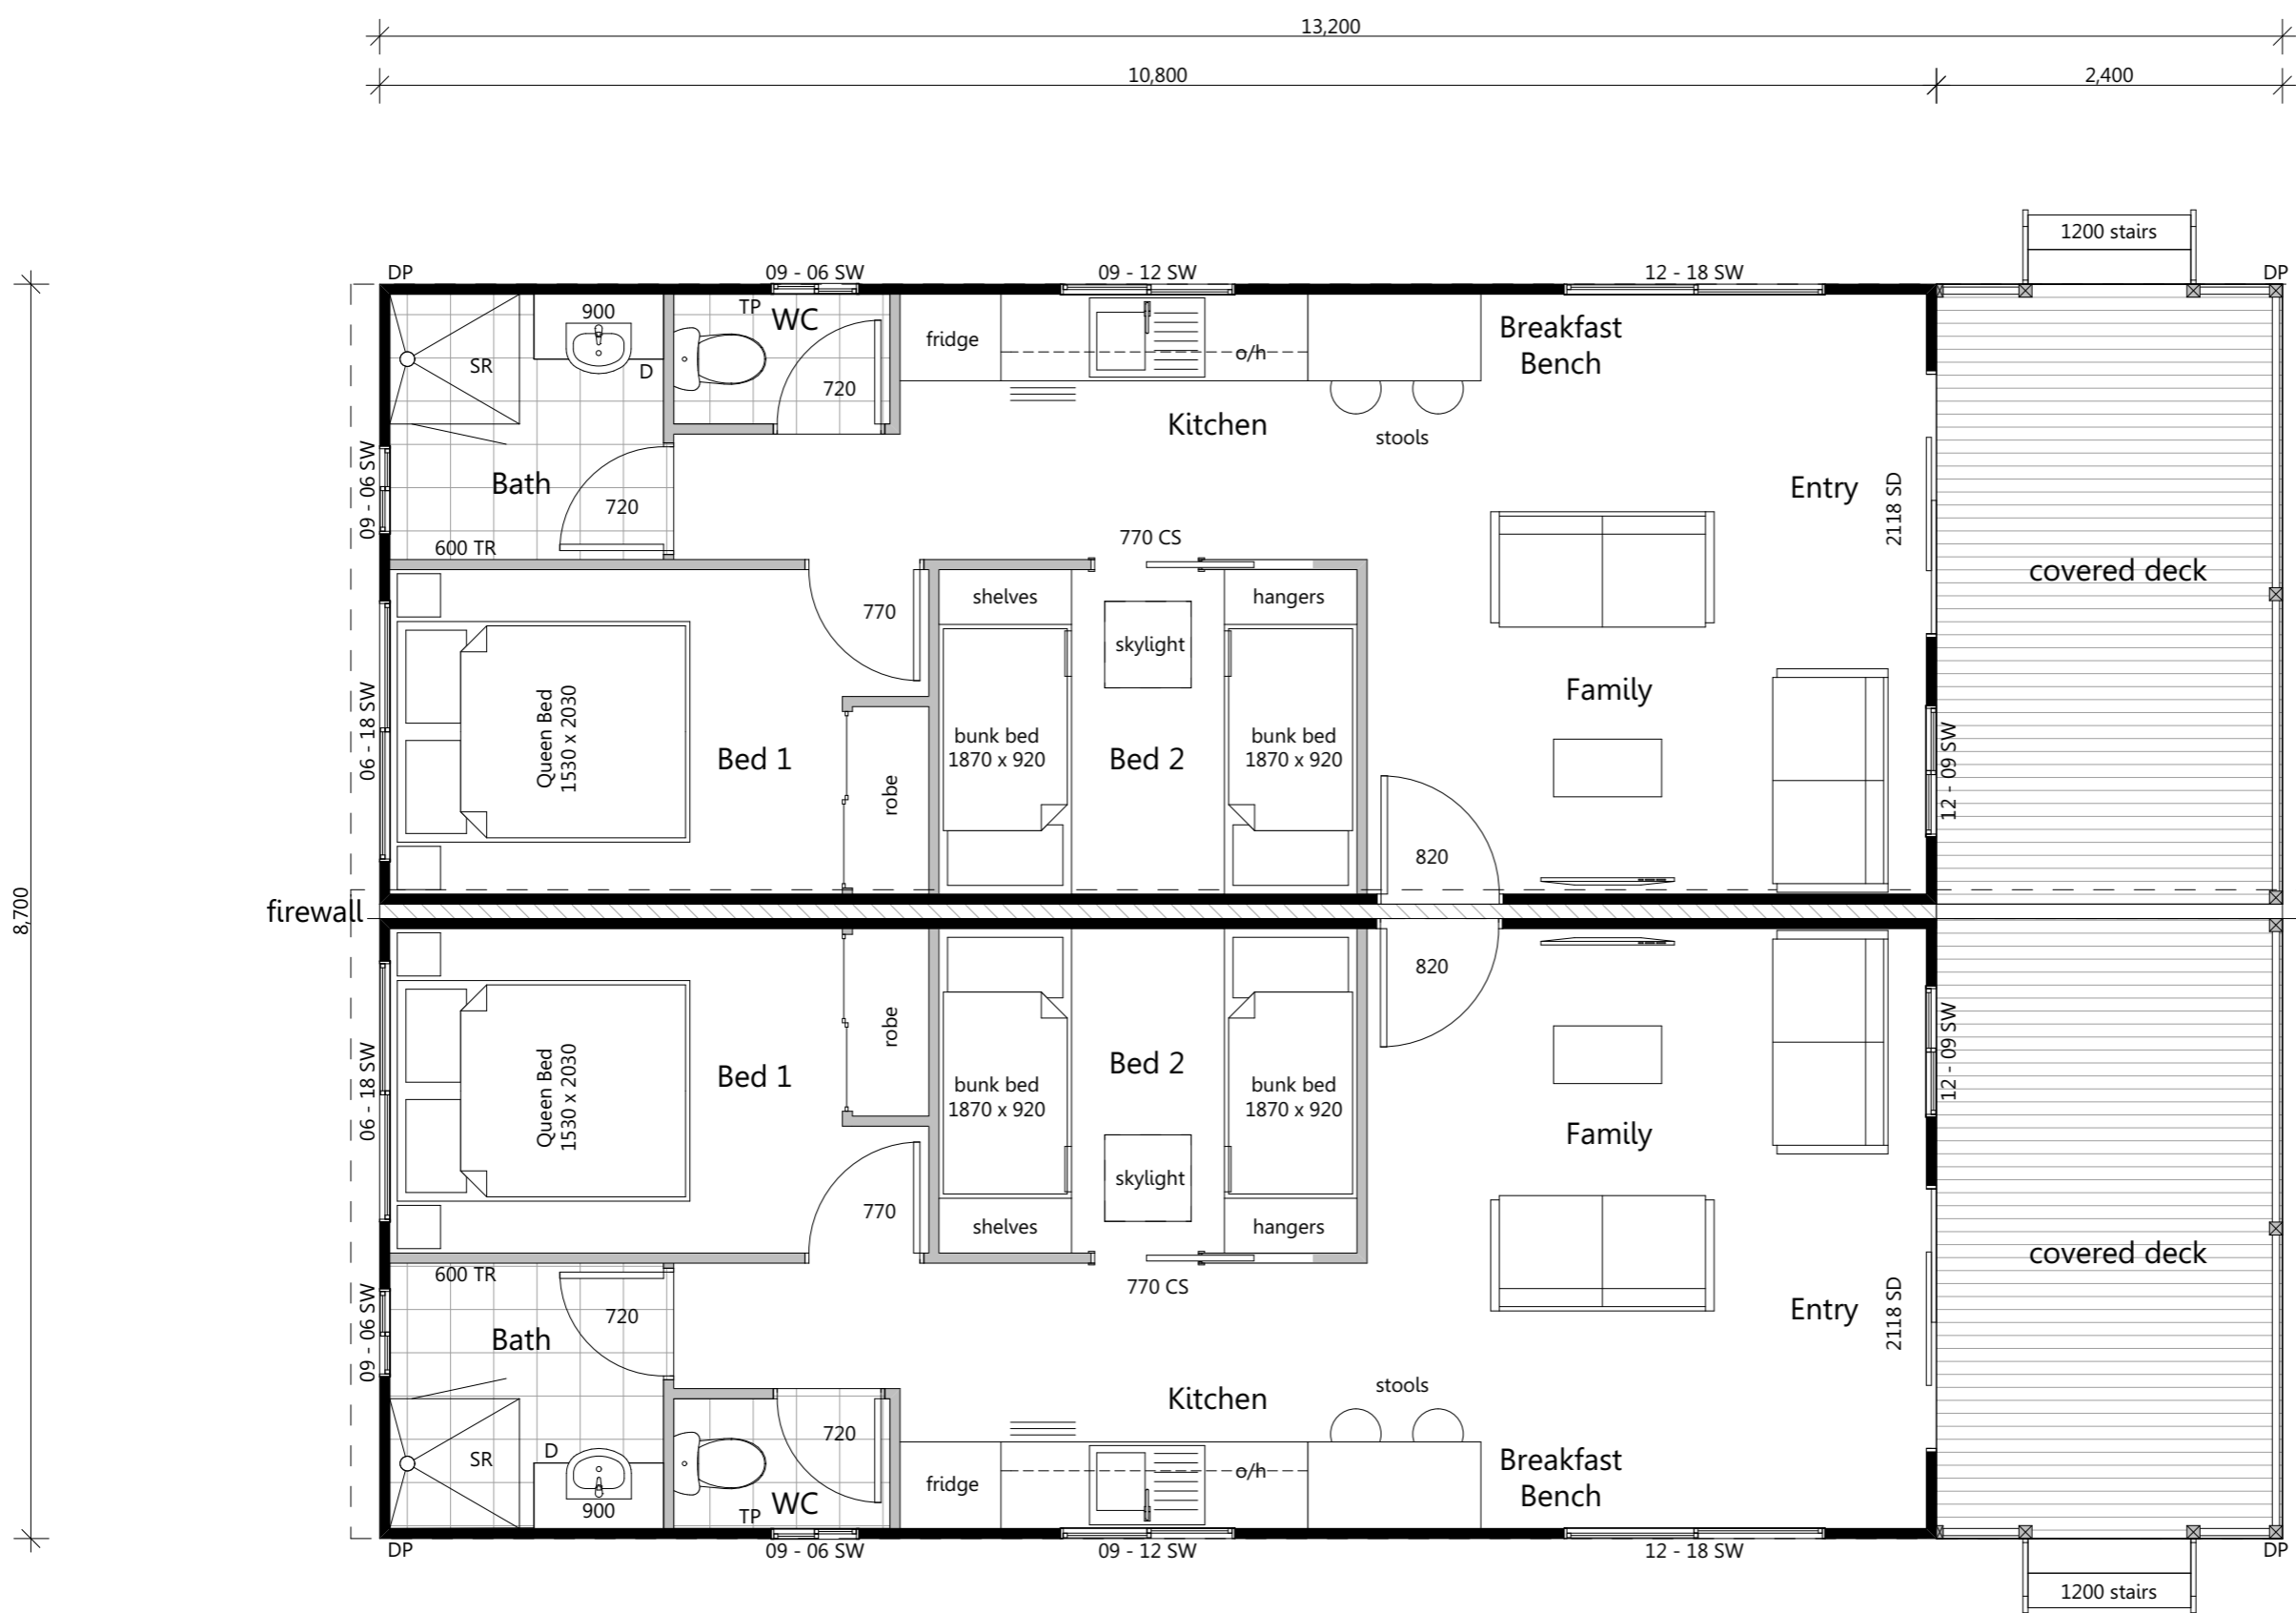

solid screen to deck area

Areas / Duplex
 Living : 46.44m²
 Deck : 10.32m²
Total : 56.76m²

1 Duel Occupancy Floor Plan 1:50



EASTCOAST HOMES & PARK CABINS
 32 Wheeler Crescent Currumbin Waters
 QLD 4223
 P: 07 5598 1558 F: 07 5525 6475 E: info@eastcoasthomes.com.au


Issue/Rev.	Plot Date	Description

Client:
#Client Full Name
 Site Address:
#Client Full Address


Title:
Floor Plan
 Design Name:
Duplex-Dual Occupancy-Type 2-2 Bedroom (Web)

Plot Date: 15/09/2016	Drawing No: 2 of 3	Issue: (A)	Scale: 1:50 @ A3
Job N°: 0000	Project Status: Proposed	Drawing No: 0000	Designed By: MO
			Drawn By: MO
			Checked By: TG


© Eastcoast Homes & Park Cabins. The copyright of these floor plans are owned by Eastcoast Homes & Park Cabins. The floor plans may not be reproduced, copied or dealt with in any manner which infringes the exclusive rights of Eastcoast Homes & Park Cabins

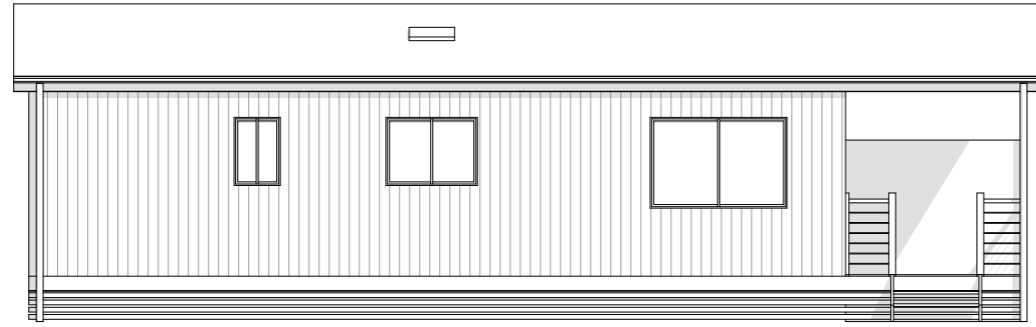


1 — Elevation 1
1:100

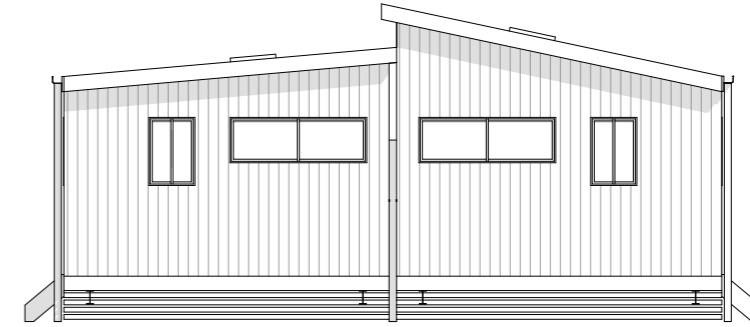

3 — Elevation 3
1:100

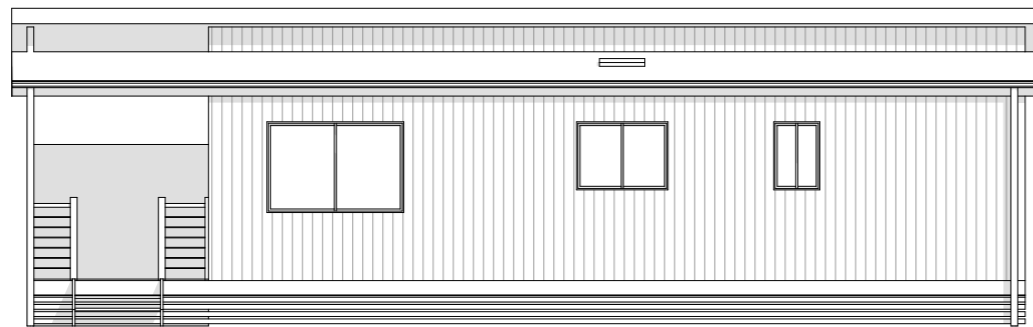

2 — Elevation 2
1:100

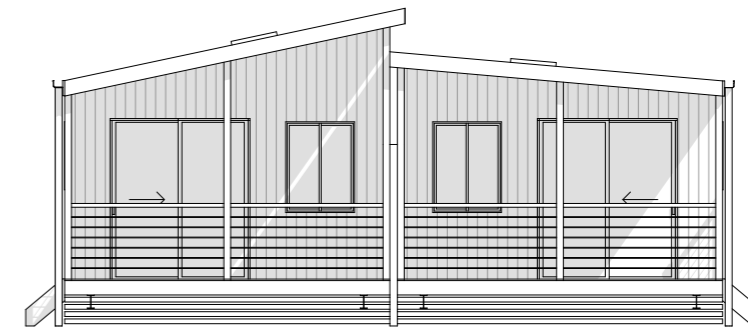

4 — Elevation 4
1:100



EASTCOAST HOMES & PARK CABINS

32 Wheeler Crescent Currumbin Waters
QLD 4223

P: 07 5598 1558 F: 07 5525 6475 E: info@eastcoasthomes.com.au

Issue/Rev.	Plot Date	Description

Client:	#Client Full Name
Site Address:	#Client Full Address

Title:	Elevations
Design Name:	Duplex-Dual Occupancy-Type 2-2 Bedroom (Web)

Plot Date: 15/09/2016	Drawing No: 3 of 3	Issue: (A)	Scale: 1:100 @ A3
Job N°: 0000	Drawing No: 0000	Designed By: MO	Drawn By: MO
Project Status: Proposed	Checked By: TG		