



Managers Residence & Office-Type 3 (Web)

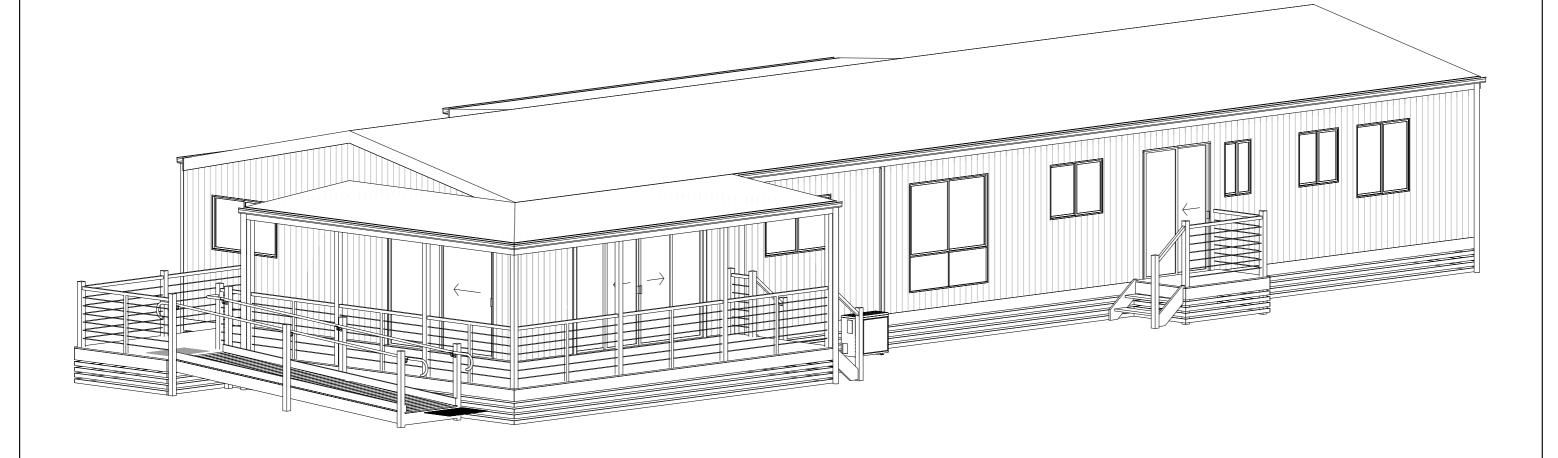


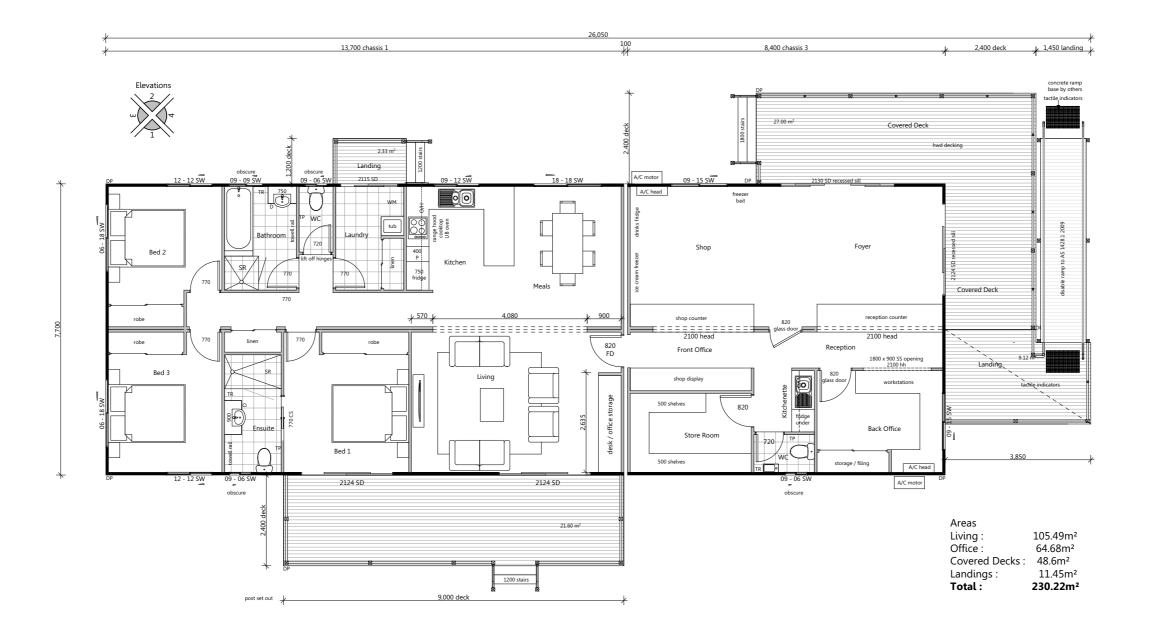


Floor Plan
1:100



EASTCOAST HOMES & PARK CABINS		Issue/Rev.	Plot Date	Description	Client:	Title:	Plot Date: 18/11/2016	Drawing No:	Issue: Sc	:ale:	
					#Client Full Name	Floor Plan		2 of 4	(A)	100 @ A3	
32 Wheeler Crescent Currumbin Waters							Job Nº: 0000	1	De	esigned By: MO	
QLD 4223					Site Address:	Design Name:	Project Status:	Drawing No	D: Di	Prawn By: MO	
5598 1558	F: 07 5525 6475	E: info@eastcoasthomes.com.au				#Client Full Address Managers Re	Managers Residence & Office-Type 3 (Web)	Concept Drawings	gs 0000	-	
3330 1330							, , , , , , , , , , , , , , , , , , , ,				hecked By: TG

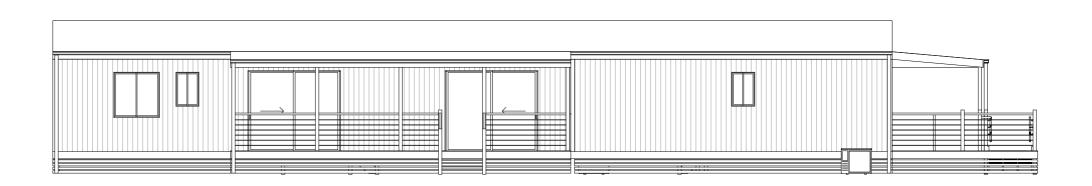

Elevation 1

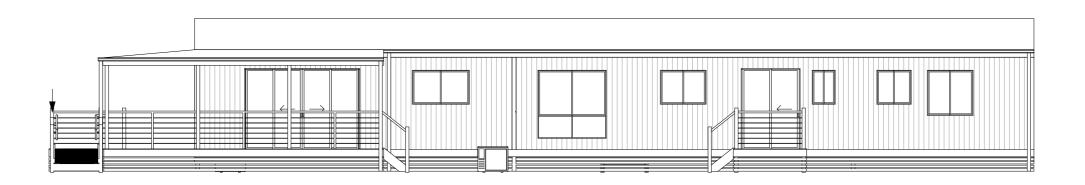


Elevation 2



EASTCOAST HOMES & PARK CABINS		Issue/Rev.	Plot Date	Description	Client:	Title:	Plot Date: 18/11/2016	Drawing No:	Iss
					#Client Full Name	Elevations 1 & 2		3 of 4	(/
32 Wheeler Crescent Currumbin Waters							Job Nº: 0000	, ., 4	
OLD 4223					Site Address:	Design Name:	Project Status:		No:
	E: info@eastcoasthomes.com.au				#Client Full Address Managers Residence & Office-T		Concent Drawing	15 0000	
8 1558 F: 07 5525 6475 E: info@eas					#Cilent rull Address	rialiagers residence a office Type 5 (Web)	Concept Drawing	.3 0000	

Issue: Scale: 1:100 @ A3

Checked By: TG

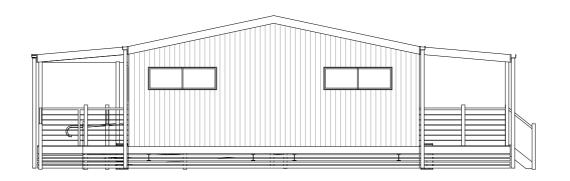

Elevation 3



Elevatiopn 4 1:100



EASTCOAST HOMES & PARK CABINS 32 Wheeler Crescent Currumbin Waters OLD 4223		Issue/Rev	Plot Date	Description	Client:	Title:	Plot Date: 18/11/2016 Dr	awing No: Issu	Je: Scale: 1:100 @ A3
)			#Client Full Name	Elevations 3 & 4		of 1 (A)
					"Cuche rate runic		Job Nº: 0000	01 4	Designed By: MO
					Site Address:	Design Name:	Project Status:	Drawing No:	Drawn By: MO
	•				#Client Full Address	Managers Residence & Office-Type 3 (Web)	Concept Drawings	0000	140
5598 1558	F: 07 5525 6475 E: info@eastcoasthor	nes.com.au				rianagers hestaerice a Since Type 5 (Web)	Concept Drawings	0000	Checked By: TG