





Quad Ensuite-Design 1



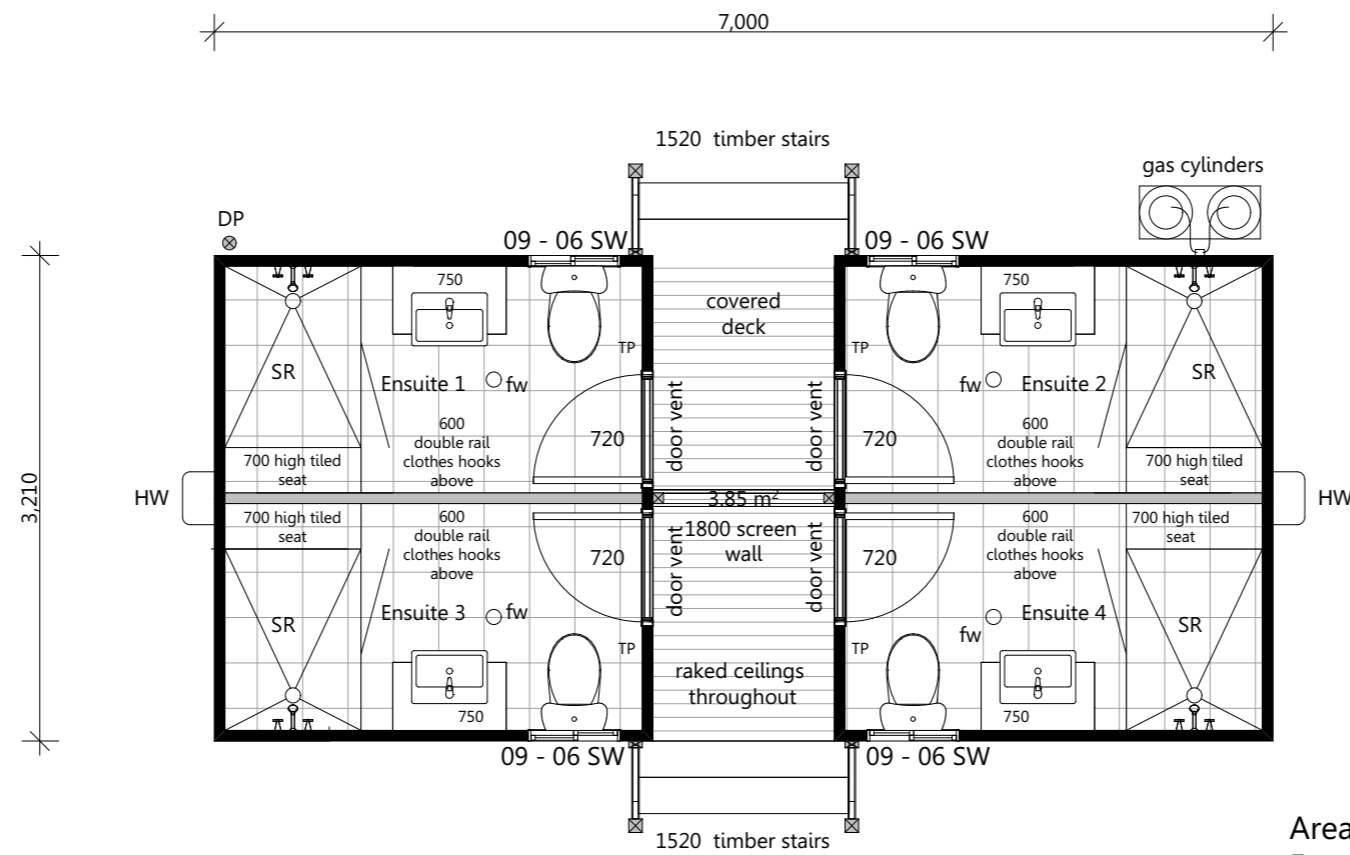

Areas:
 Ensuities 18.62m²
 Deck 3.85m²
Total 22.47m²

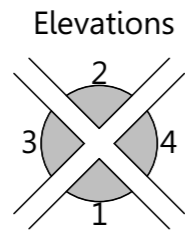

1 ————— Floor Plan
 1:50



EASTCOAST HOMES & PARK CABINS

32 Wheeler Crescent Currumbin Waters
 QLD 4223


P: 07 5598 1558 F: 07 5525 6475 E: info@eastcoasthomes.com.au

Issue/Rev.	Plot Date	Description


Client:
Client
 Site Address:
 #Client Full Address

Title:
Floor Plan
 Design Name:
Quad Ensuite-Design 1 (Web)


Plot Date: 16/09/2016	Drawing No: 2 of 3	Issue: (A)	Scale: 1:50 @ A3
Job N°: 0000	Drawing No: 0000	Designed By: MO	Drawn By: MO
Project Status: Proposed	Checked By: TG		

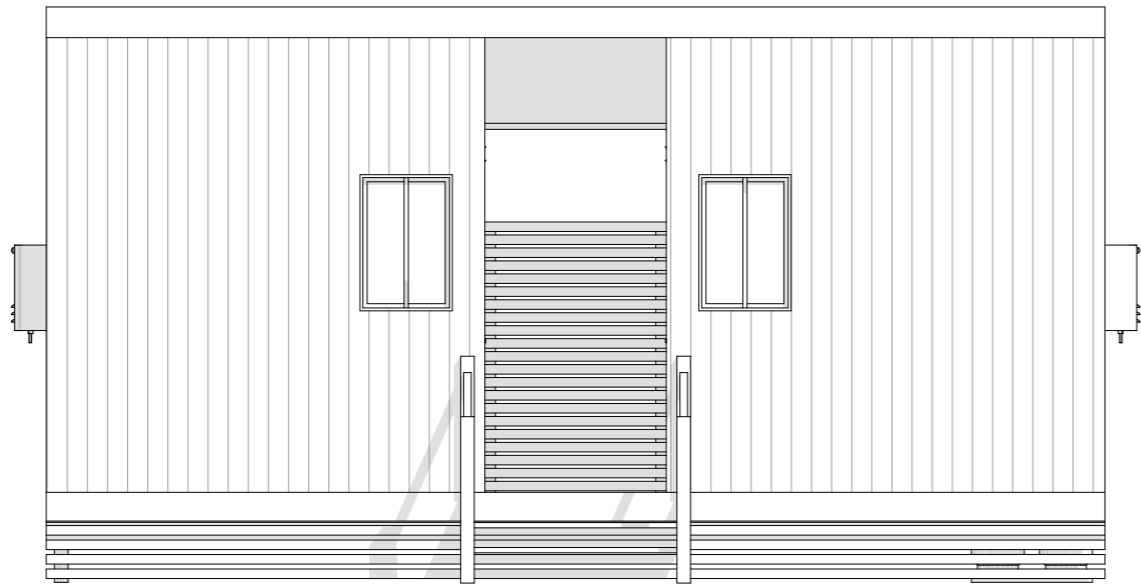


1 Elevation 1
1:50

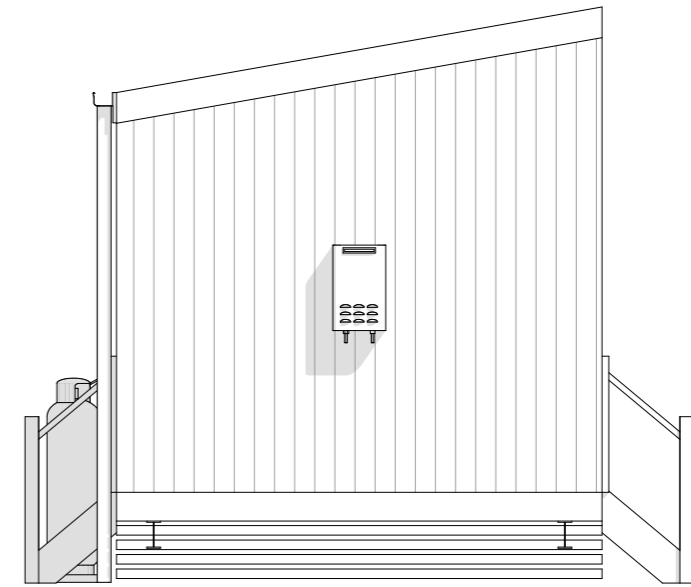

3 Elevation 3
1:50

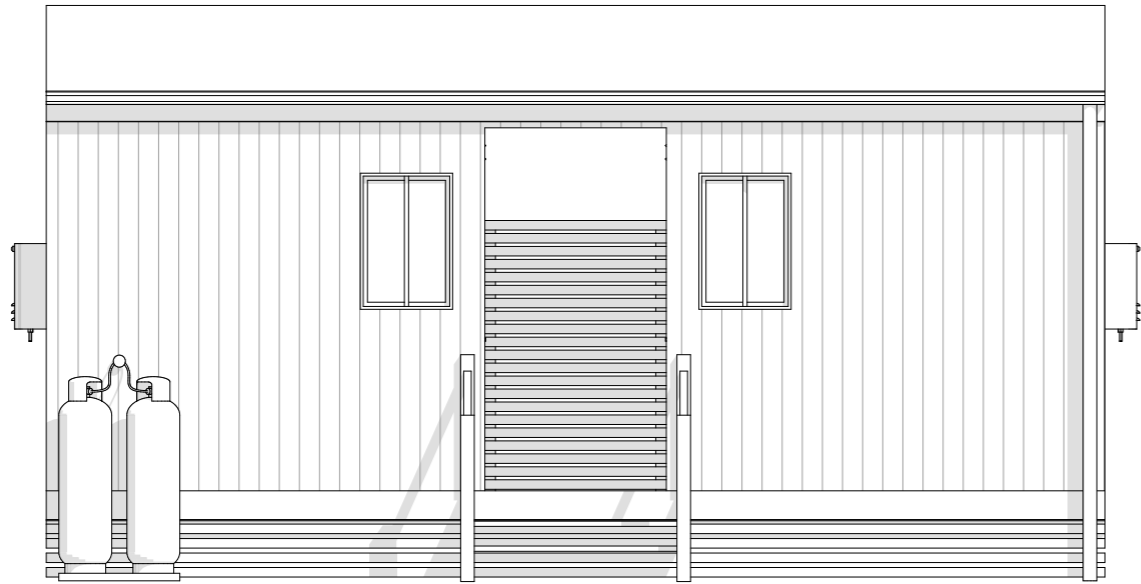

2 Elevation 2
1:50

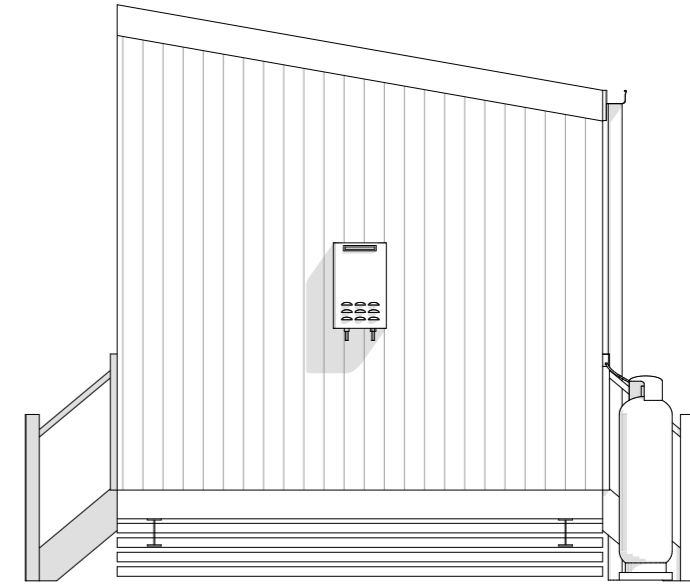

4 Elevation 4
1:50



EASTCOAST HOMES & PARK CABINS

32 Wheeler Crescent Currumbin Waters
QLD 4223

P: 07 5598 1558 F: 07 5525 6475 E: info@eastcoasthomes.com.au

Issue/Rev.	Plot Date	Description

Client:
Client
Site Address:
#Client Full Address

Title:
Elevations
Design Name:
Quad Ensuite-Design 1 (Web)

Plot Date: 16/09/2016	Drawing No: 3 of 3	Issue: (A)	Scale: 1:50 @ A3
Job N°: 0000	Project Status: Proposed	Drawing No: 0000	Designed By: MO
			Drawn By: MO
			Checked By: TG