



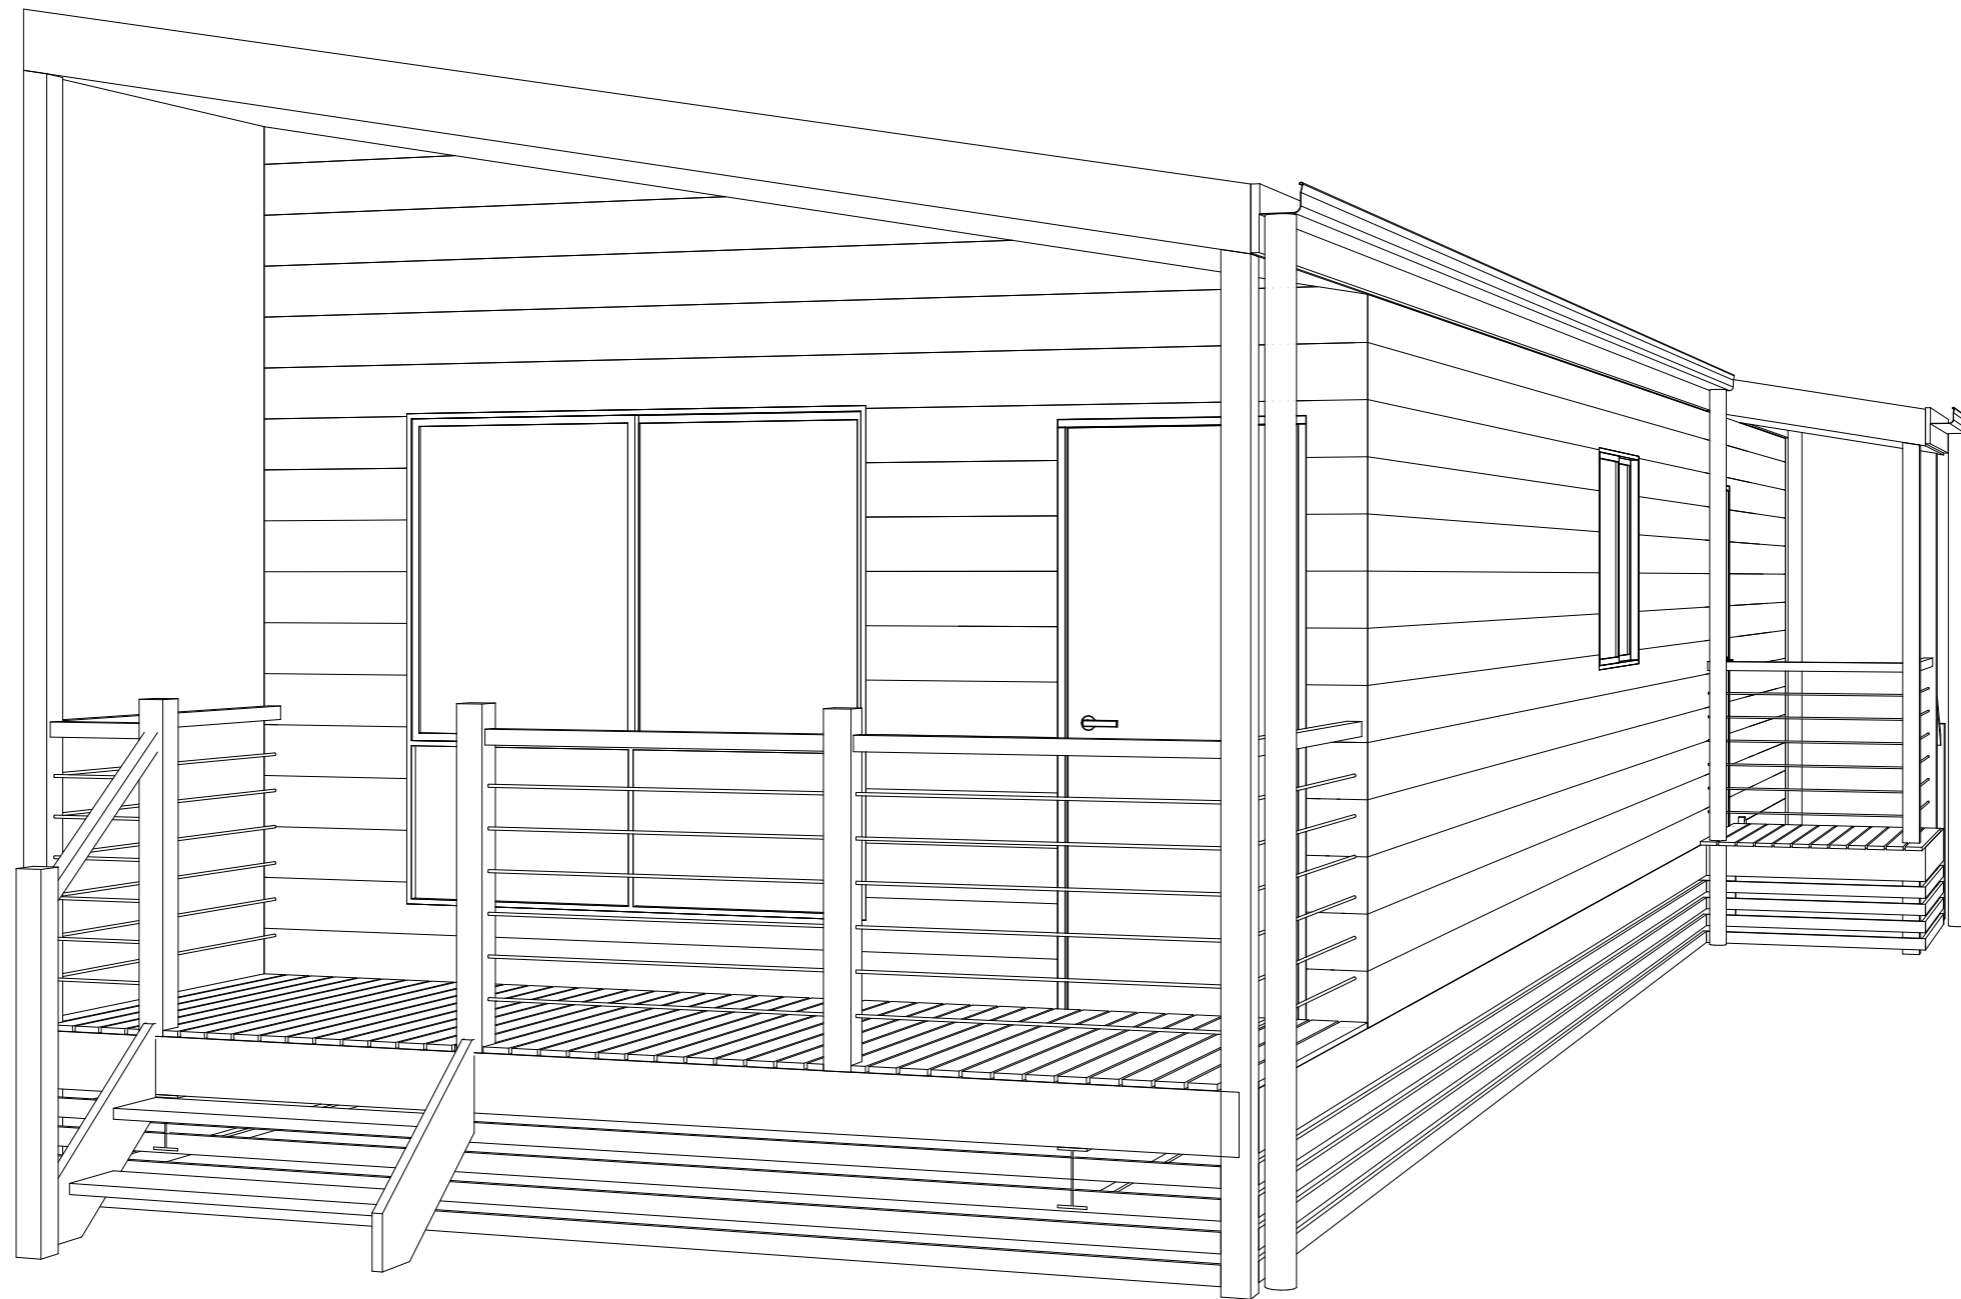


River Bend (Web)



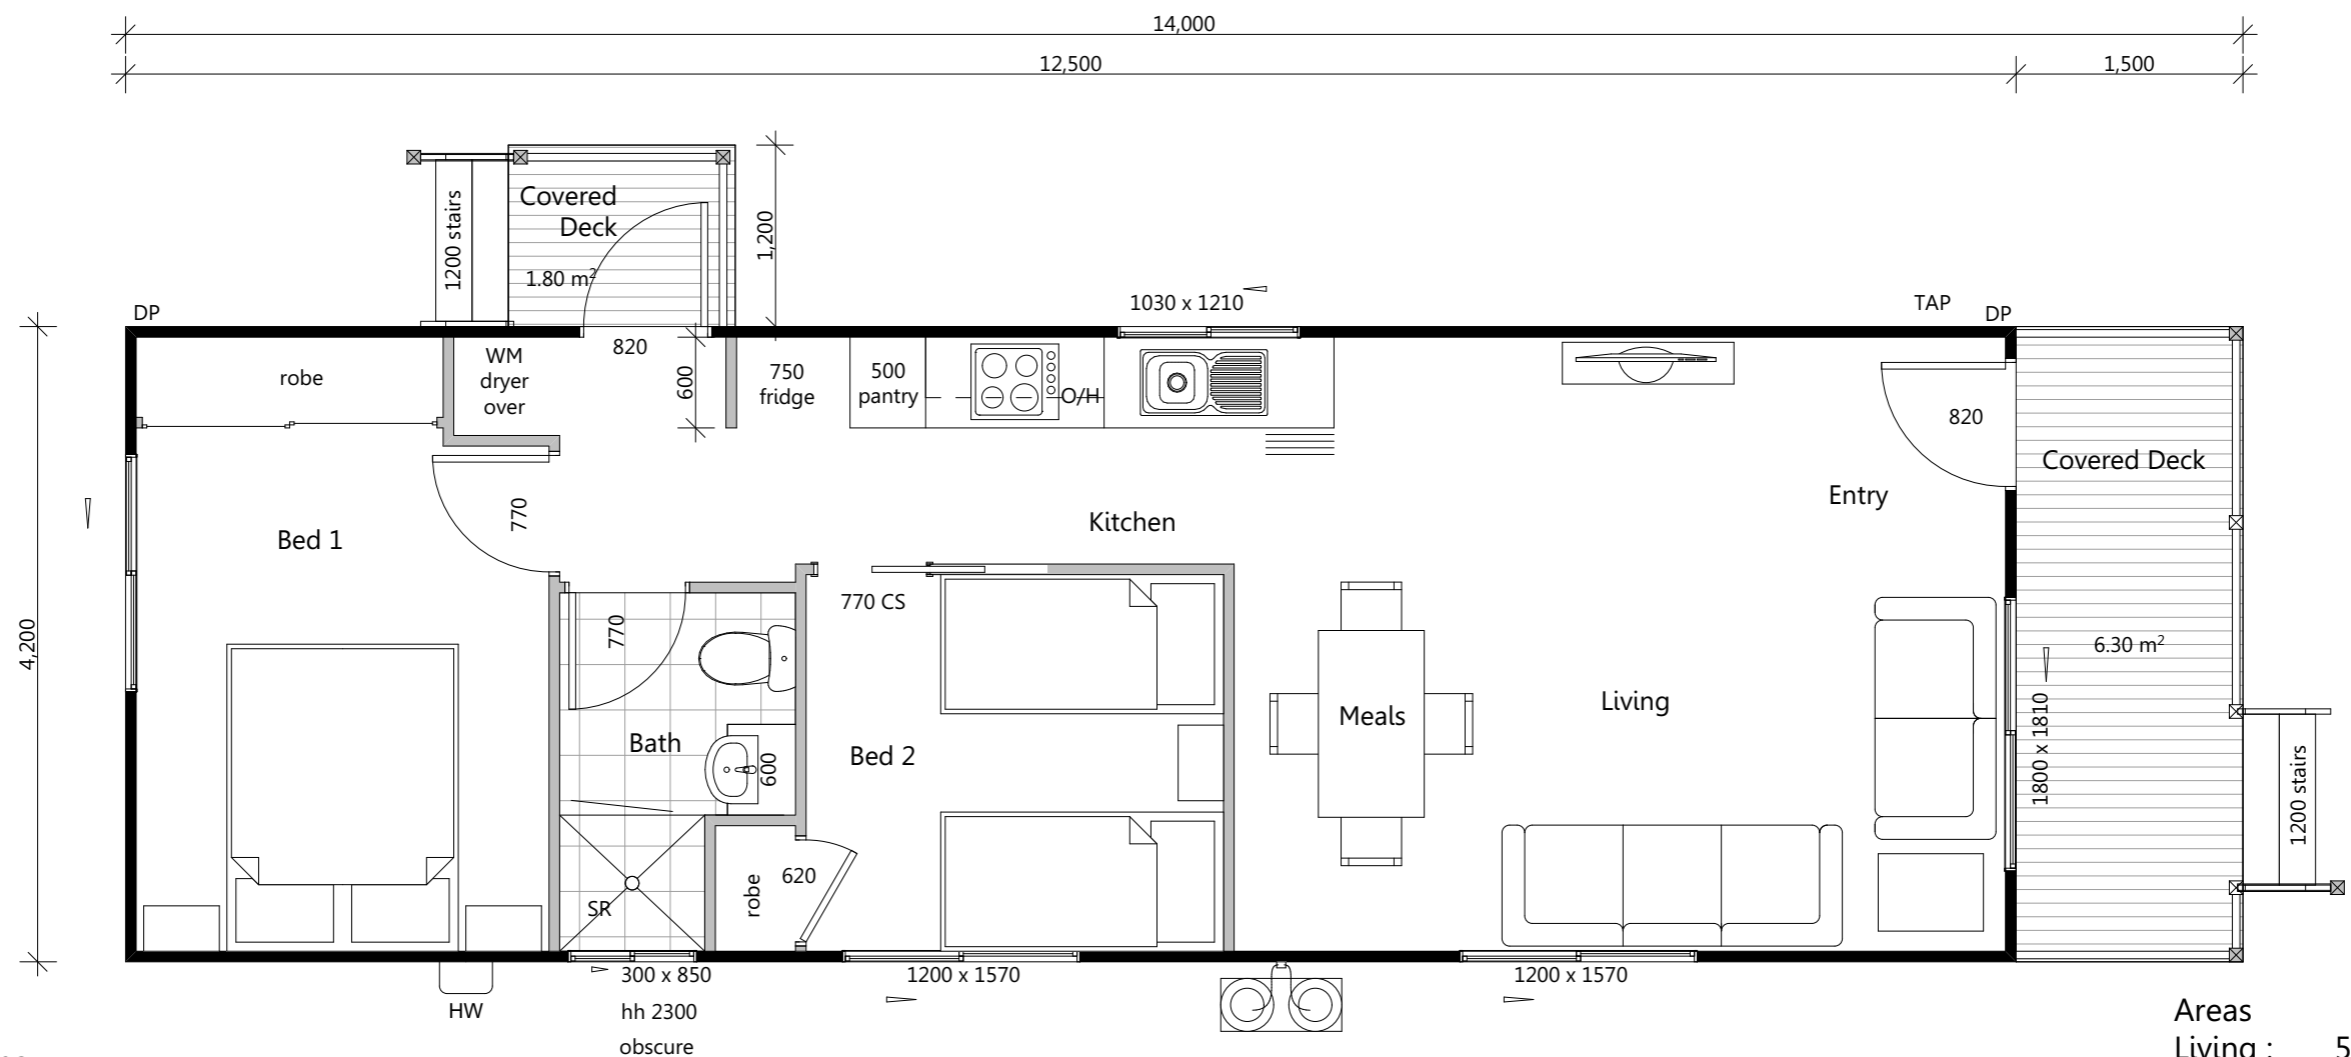

Areas
 Living : 52.5m²
 Deck : 8.1m²
Total : 60.09m²

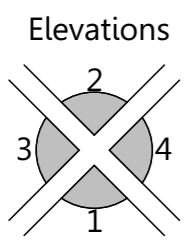

1 Floor Plan 1:50



EASTCOAST HOMES & PARK CABINS
 32 Wheeler Crescent Currumbin Waters
 QLD 4223
 P: 07 5598 1558 F: 07 5525 6475 E: info@eastcoasthomes.com.au



Issue/Rev.	Plot Date	Description

Client:
#Client Full Name
 Site Address:
#Client Full Address

Title:
Floor Plan
 Design Name:
River Bend (Web)



Plot Date: 24/04/2017	Drawing No: 2 of 3	Issue: (A)	Scale: 1:50 @ A3
Job N°: 0000	Project Status: Concept Drawings	Drawing No: 0000	Designed By: MO
			Drawn By: MO
			Checked By: TG

© Eastcoast Homes & Park Cabins. The copyright of these floor plans are owned by Eastcoast Homes & Park Cabins. The floor plans may not be reproduced, copied or dealt with in any manner which infringes the exclusive rights of Eastcoast Homes & Park Cabins

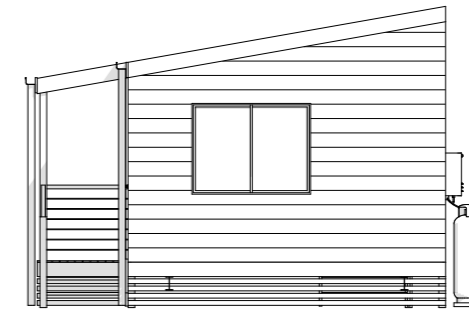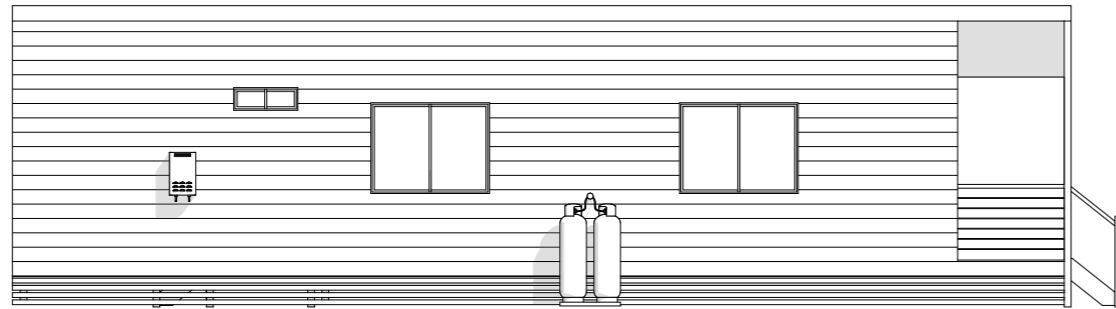

1 — Elevation 1
1:100

3 — Elevation 3
1:100

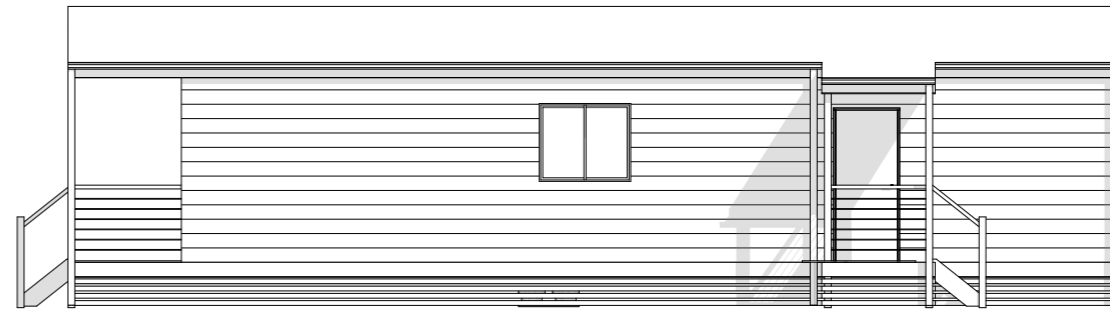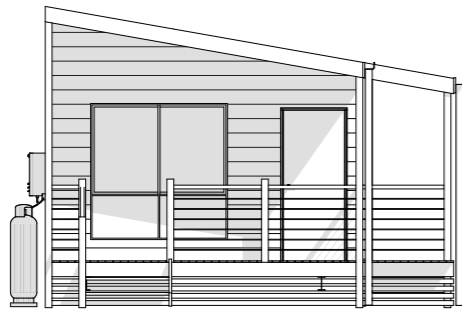

4 — Elevation 4
1:100

2 — Elevation 2
1:100



EASTCOAST HOMES & PARK CABINS

32 Wheeler Crescent Currumbin Waters
QLD 4223

P: 07 5598 1558 F: 07 5525 6475 E: info@eastcoasthomes.com.au

Issue/Rev.	Plot Date	Description

Client:
#Client Full Name
Site Address:
#Client Full Address

Title:
Elevations
Design Name:
River Bend (Web)

Plot Date: 24/04/2017	Drawing No:	Issue:	Scale:
Job N°: 0000	3 of 3	(A)	1:100 @ A3
Project Status:	Drawing No:	Drawn By:	MO
Concept Drawings	0000	Checked By:	TG