


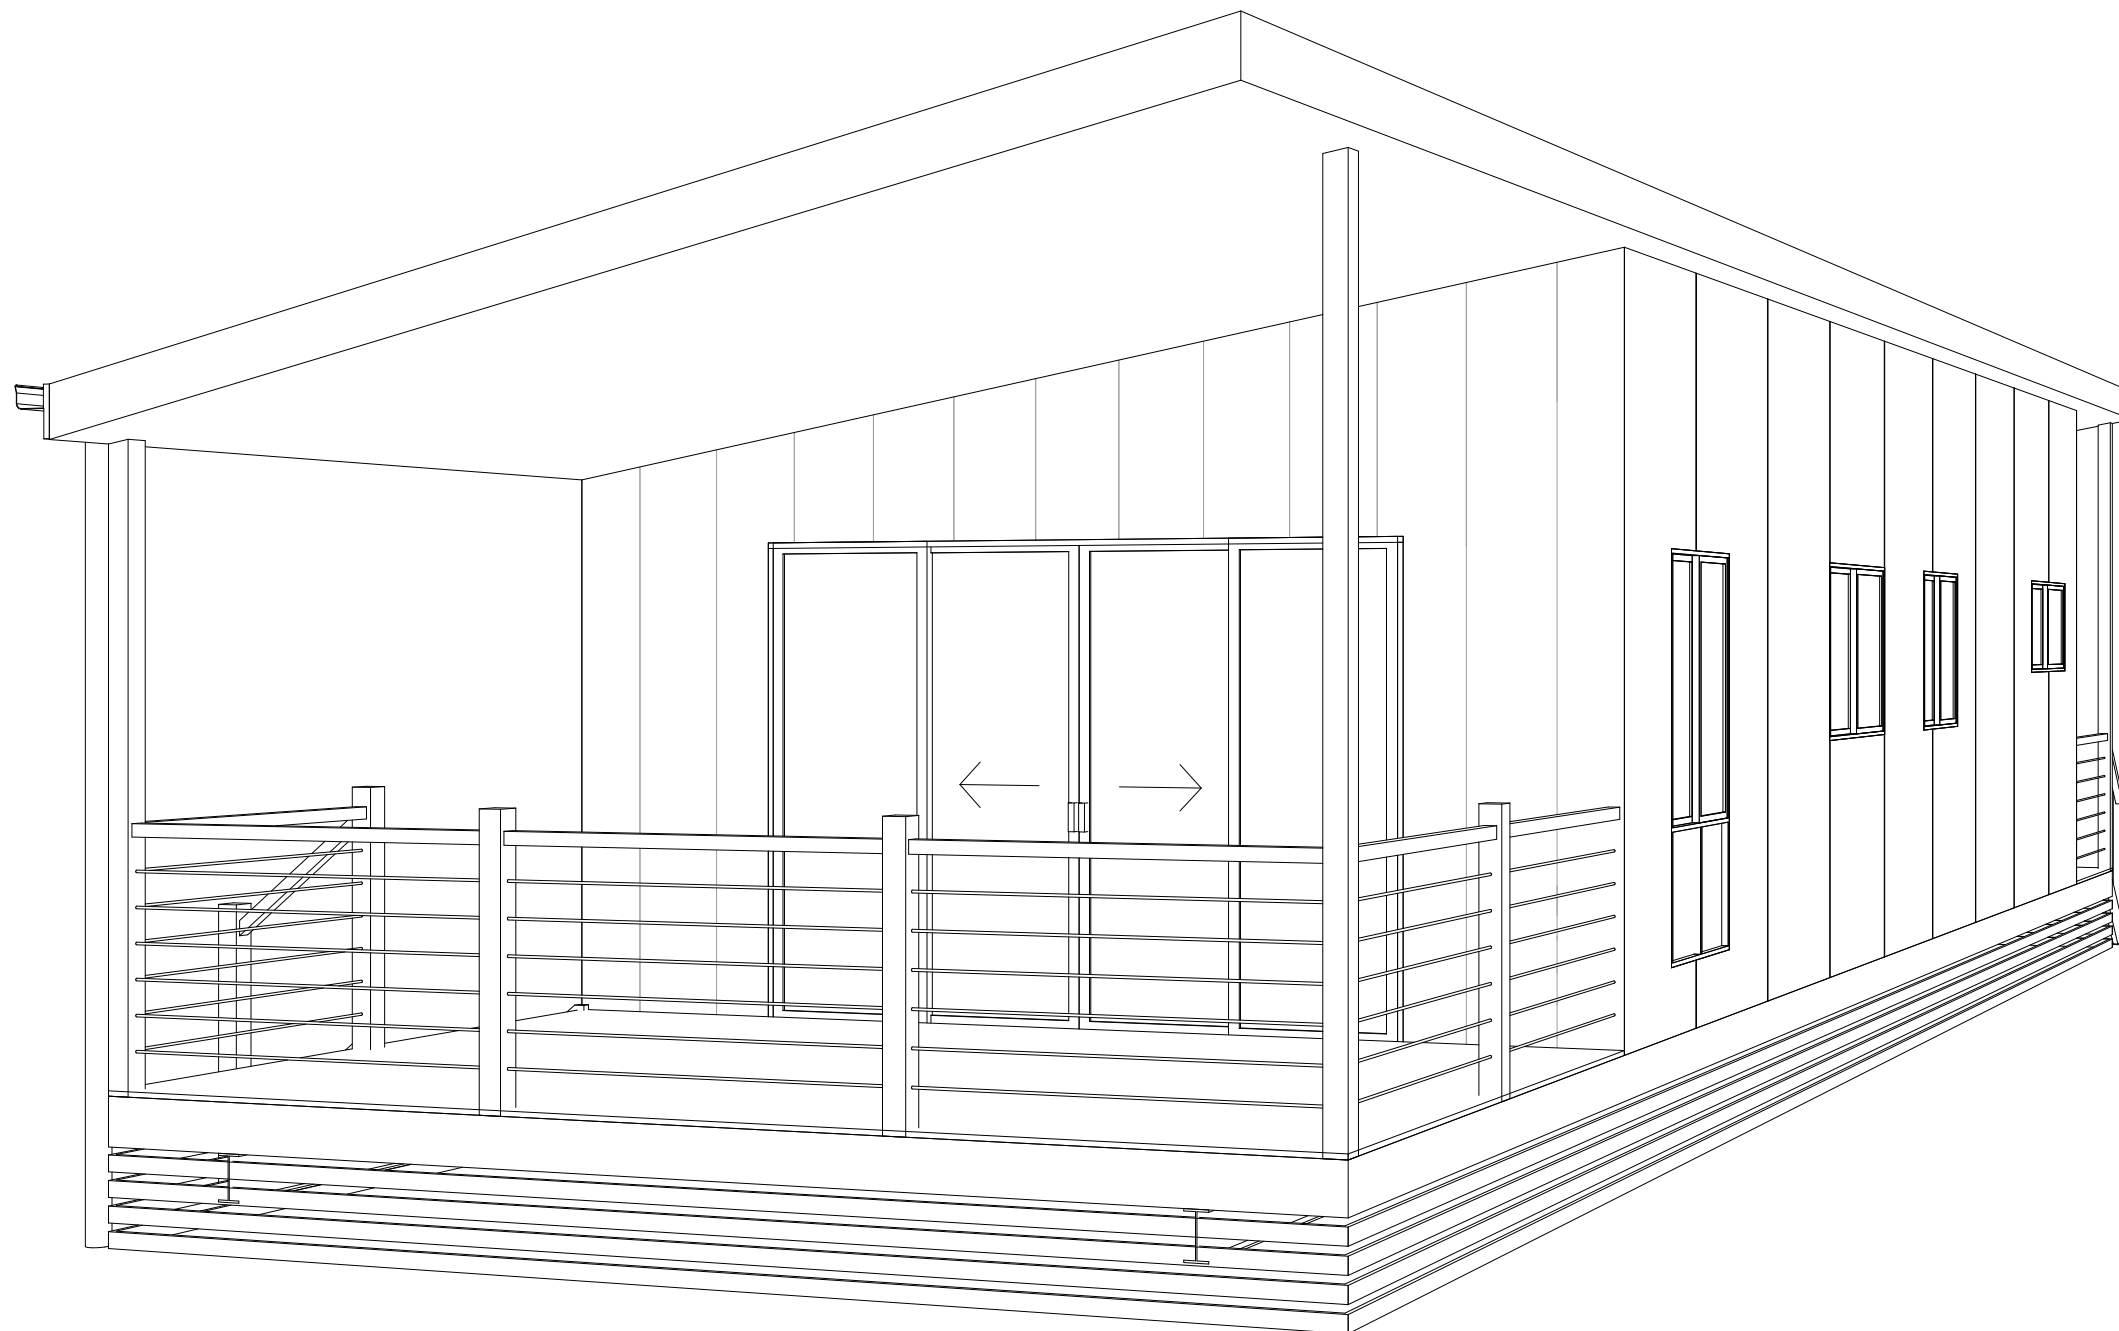


Sand Drift (Web)




NOTES:
Images Are Diagramatic Only

Drawing No:
1 of 3

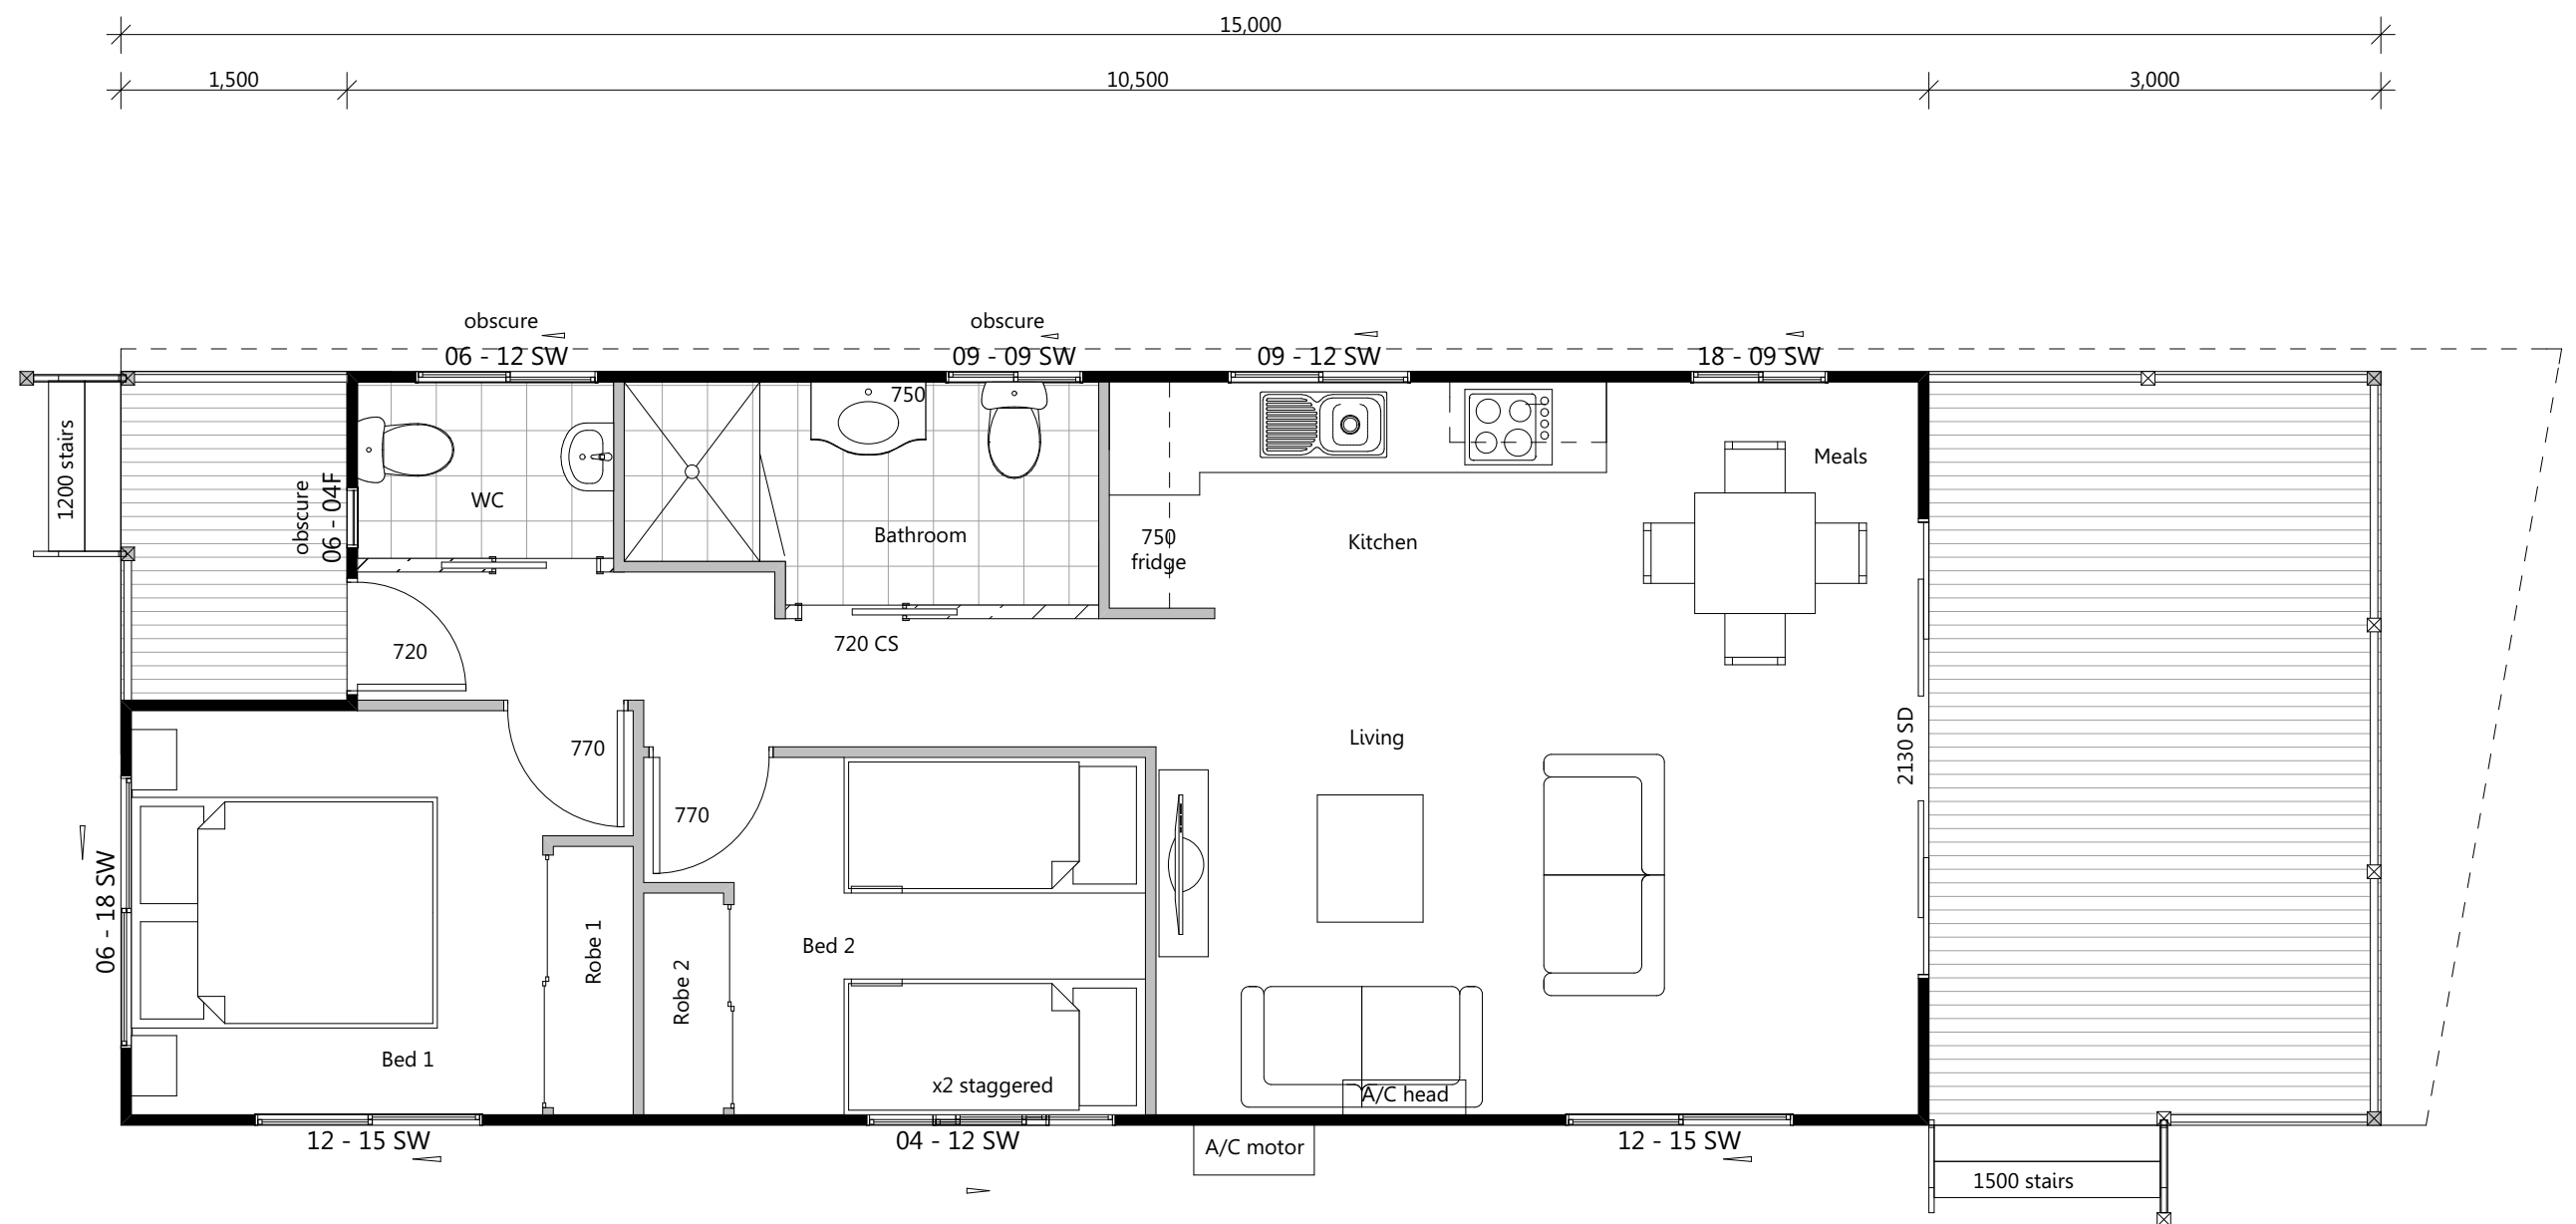

Elevations

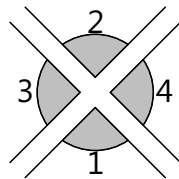

Floor Plan

1:50

1



Areas
Living : 56.73m²
Decks : 18.27m²
Total : 75.0m²

EASTCOAST HOMES & PARK CABINS

32 Wheeler Crescent Currumbin Waters
QLD 4223


P: 07 5598 1558 F: 07 5525 6475 E: info@eastcoasthomes.com.au

Issue/Rev.	Plot Date	Description


Client:
#Client Full Name
Site Address:
#Client Full Address

Title:
Floor Plan
Design Name:
Sand Drift (Web)


Plot Date: 24/04/2017	Drawing No:	Issue:	Scale:
Job N°: 0000	2 of 3	(A)	1:50 @ A3
Project Status:	Drawing No:	Drawn By:	MO
Concept Drawings	0000	Checked By:	TG

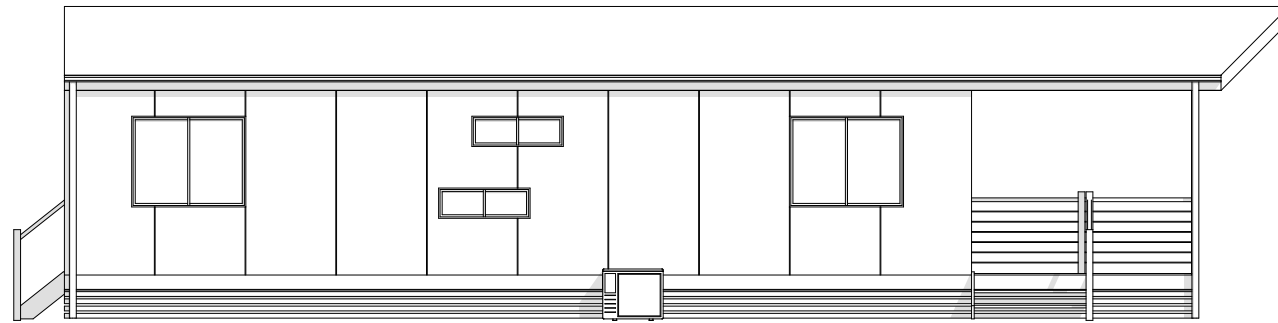


1 Elevation 1
1:100

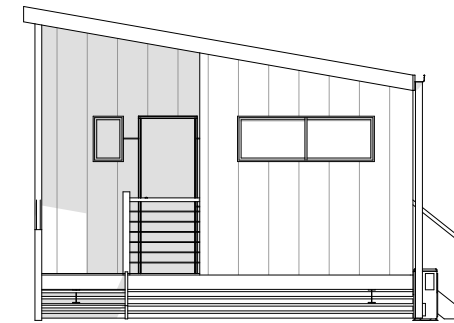

3 Elevation 3
1:100

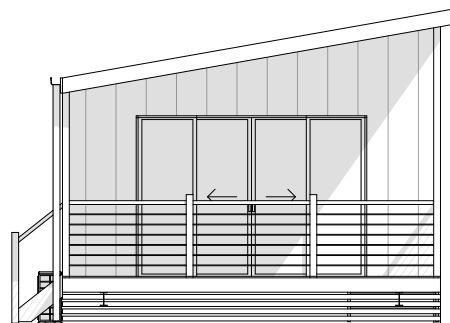

4 Elevation 4
1:100

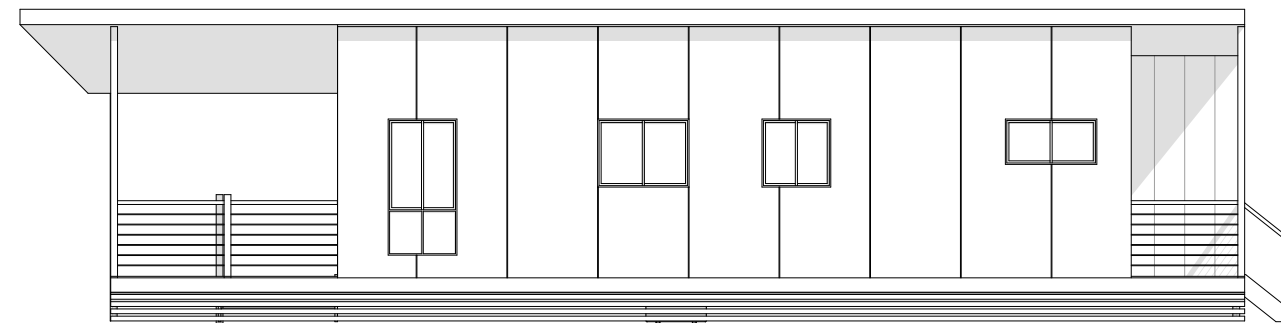

2 Elevation 2
1:100



EASTCOAST HOMES & PARK CABINS

32 Wheeler Crescent Currumbin Waters
QLD 4223

P: 07 5598 1558 F: 07 5525 6475 E: info@eastcoasthomes.com.au

Issue/Rev.	Plot Date	Description

Client:
#Client Full Name
Site Address:
#Client Full Address

Title:
Elevations
Design Name:
Sand Drift (Web)

Plot Date: 24/04/2017	Drawing No:	Issue:	Scale:
Job N°: 0000	3 of 3	(A)	1:100 @ A3
Project Status:	Drawing No:	Drawn By:	MO
Concept Drawings	0000	Checked By:	TG