





Small Size Amenities-Type 2



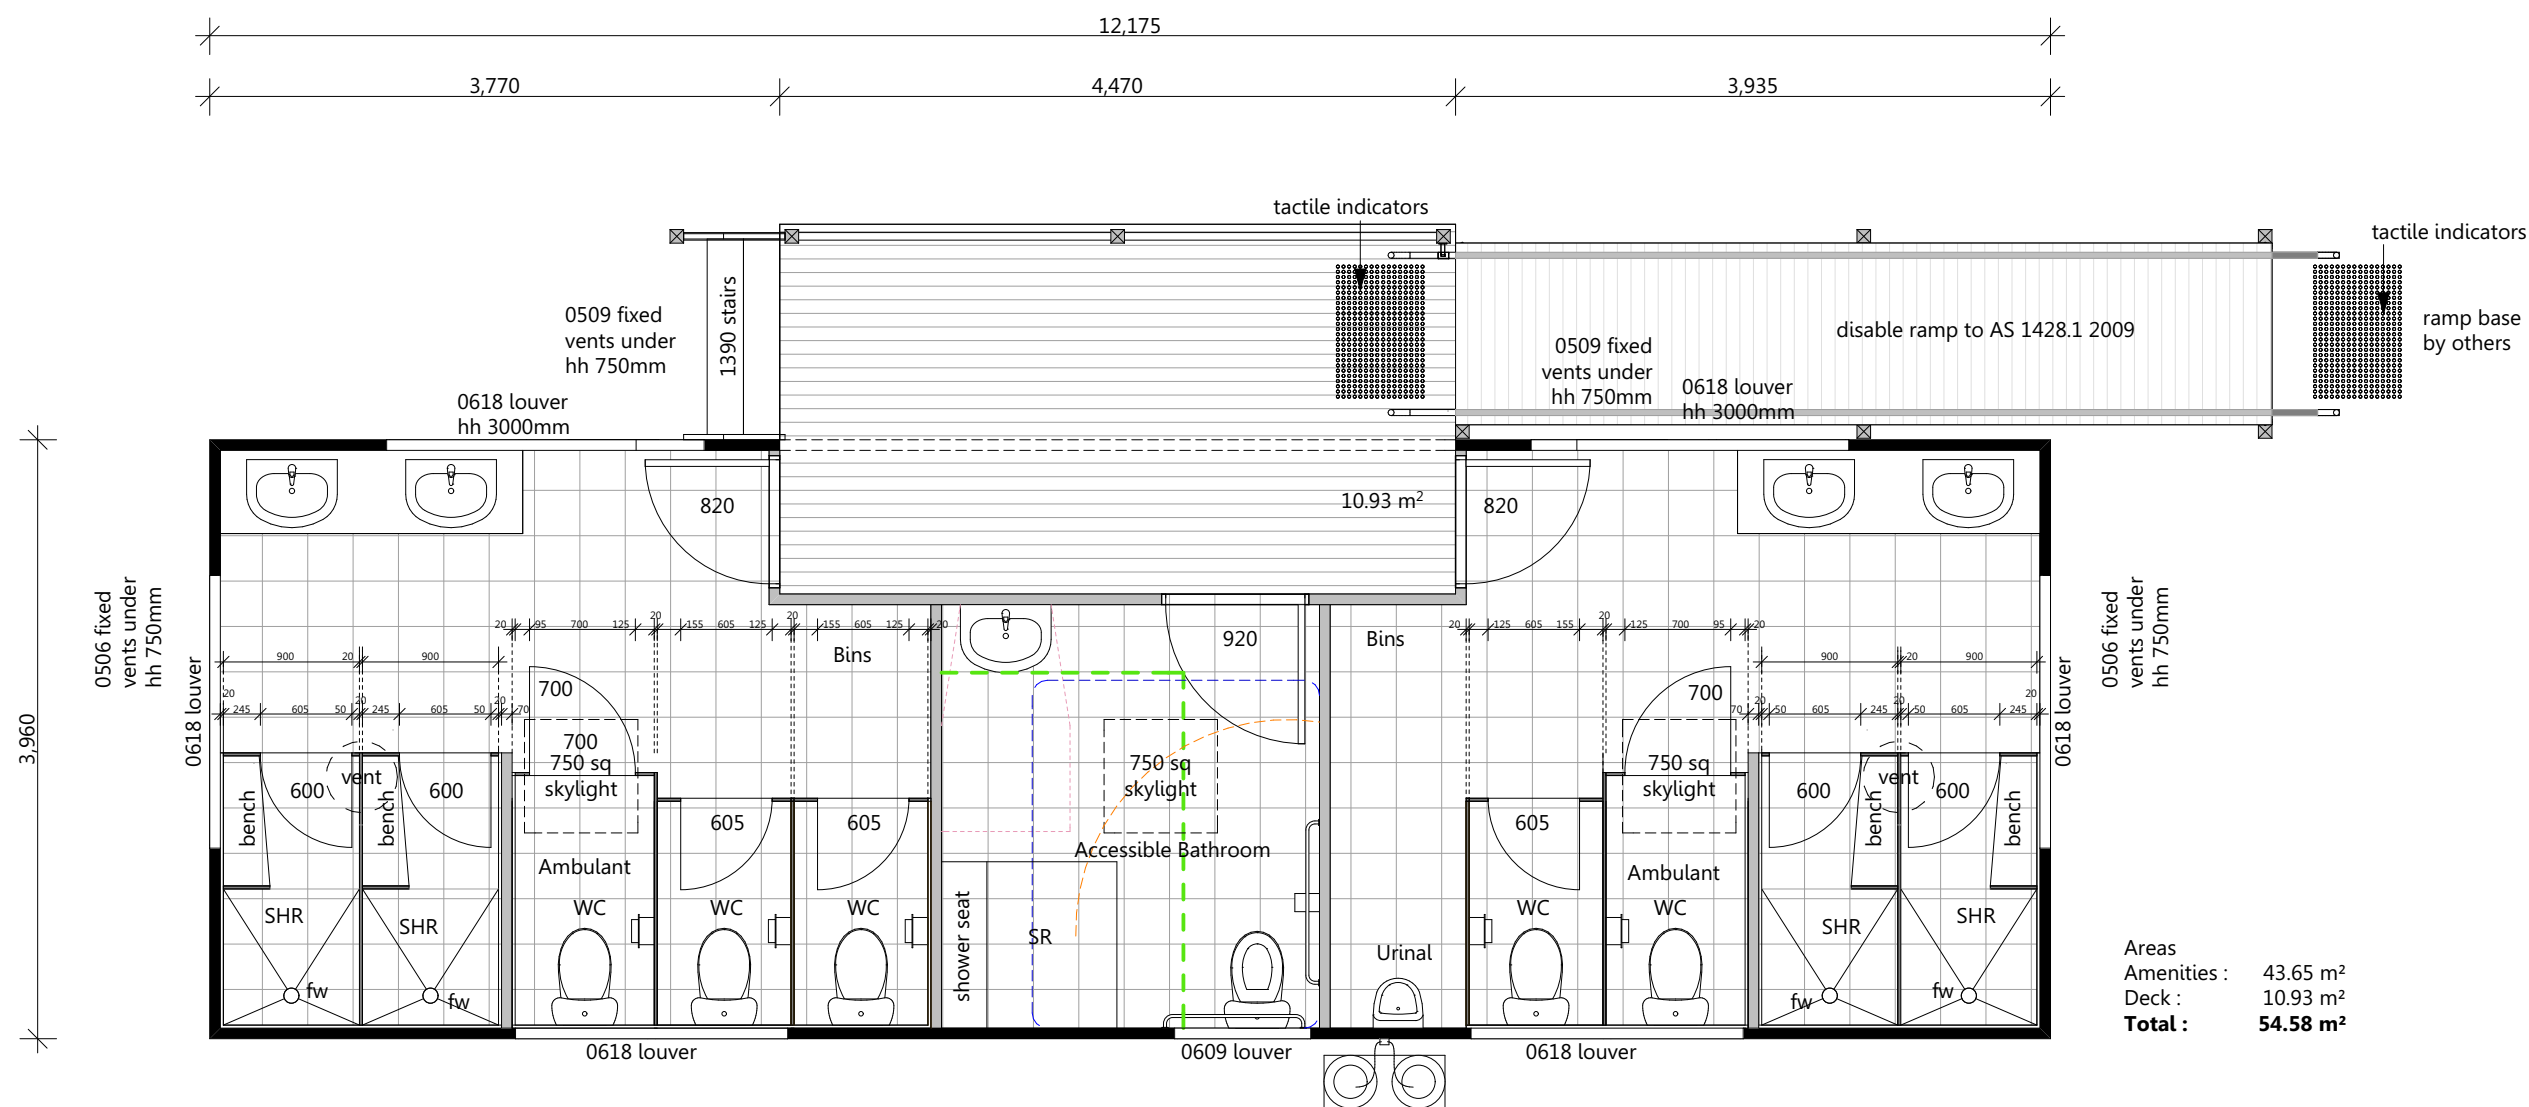


Areas
Amenities : 43.65 m²
Deck : 10.93 m²
Total : 54.58 m²

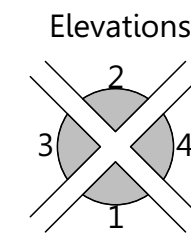


1 Floor Plan 1:50




| | | | | | | | | | | | |
|---|--|--|------------|-----------|-------------|---|---|--------------------------------------|-----------------------|---------------|--|
| EASTCOAST HOMES & PARK CABINS 32 Wheeler Crescent Currumbin Waters QLD 4223 P: 07 5598 1558 F: 07 5525 6475 E: info@eastcoasthomes.com.au | | | Issue/Rev. | Plot Date | Description | Client: #Client Full Name Site Address: #Client Full Address | Title: Floor Plan Design Name: Small Size Amenities-Type 2 (Web) | Plot Date: 7/10/2016 Job N°: 0000 | Drawing No: 2 of 3 | Issue: (A) | Scale: 1:50 @ A3 Designed By: MO Drawn By: MO Checked By: TG |
| | | | | | | | | Project Status: Concept Drawings | Drawing No: 0000 | | |

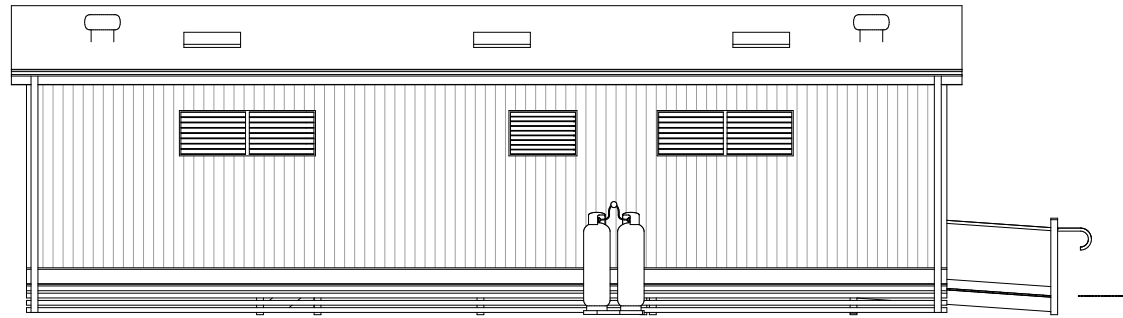


1 Elevation 1
1:100

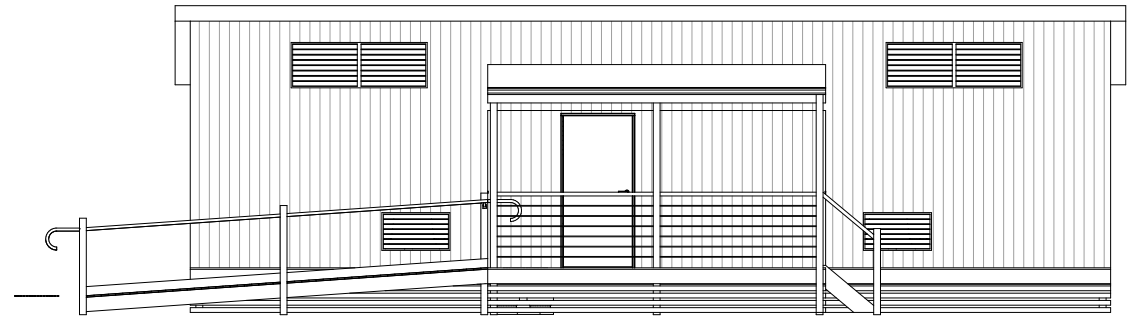

2 Elevation 2
1:100

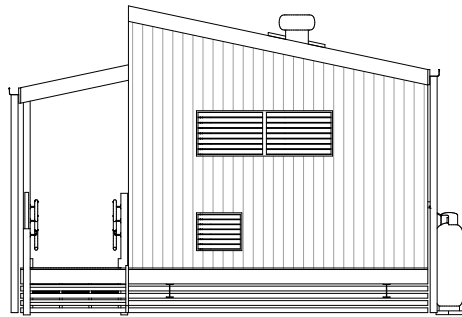

3 Elevation 3
1:100

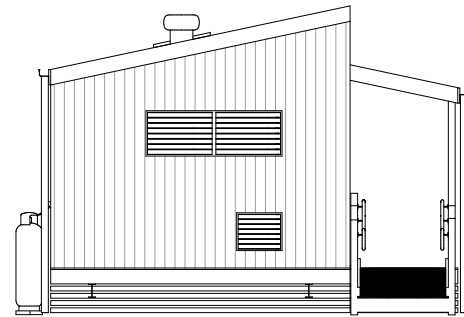

4 Elevation 4
1:100



© East Coast Homes & Park Cabins. The copyright of these floor plans are owned by East Coast Homes & Park Cabins. The floor plans may not be reproduced, copied or dealt with in any manner which infringes the exclusive rights of East Coast Homes & Park Cabins

EASTCOAST HOMES & PARK CABINS

32 Wheeler Crescent Currumbin Waters
QLD 4223

P: 07 5598 1558 F: 07 5525 6475 E: info@eastcoasthomes.com.au

| Issue/Rev. | Plot Date | Description |
|------------|-----------|-------------|
| | | |
| | | |
| | | |
| | | |

Client:
#Client Full Name
Site Address:
#Client Full Address

Title:
Elevations
Design Name:
Small Size Amenities-Type 2 (Web)

| | | | |
|----------------------|-------------|-------------|------------|
| Plot Date: 7/10/2016 | Drawing No: | Issue: | Scale: |
| Job N°: 0000 | 3 of 3 | (A) | 1:100 @ A3 |
| Project Status: | Drawing No: | Drawn By: | MO |
| Concept Drawings | 0000 | Checked By: | TG |