


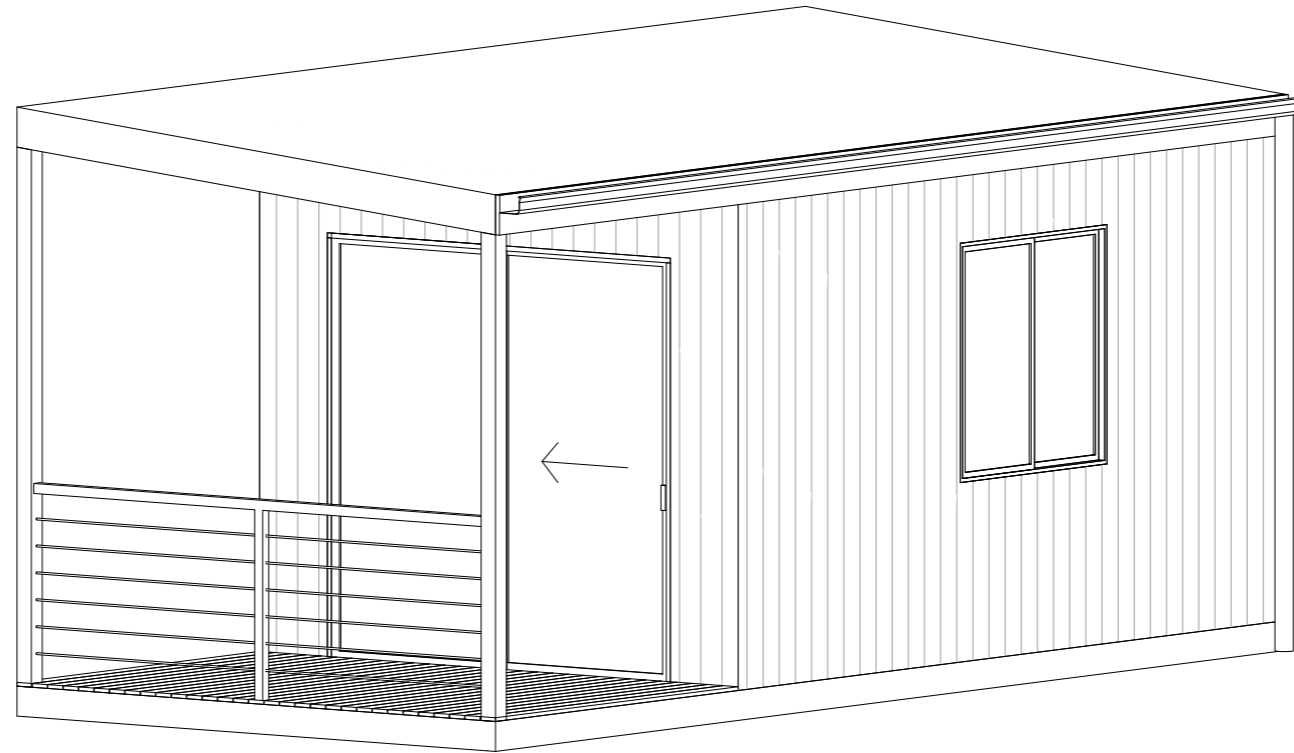


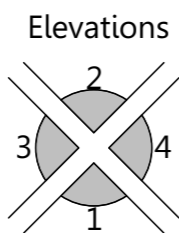

Small Office

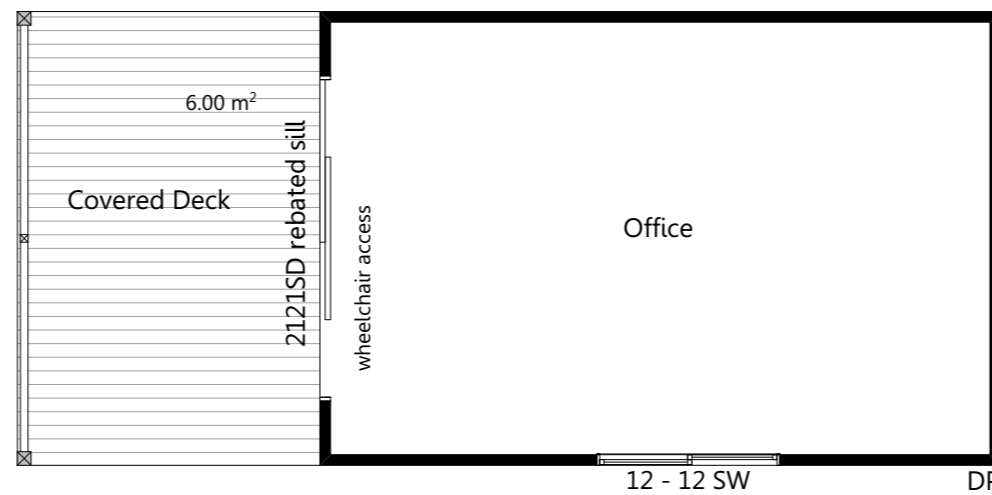

 

Areas
 Office : 13.5m²
 Deck : 6.0m²
Total : 19.5 m²

1 Floor Plan 1:50



EASTCOAST HOMES & PARK CABINS

32 Wheeler Crescent Currumbin Waters
 QLD 4223


P: 07 5598 1558 F: 07 5525 6475 E: info@eastcoasthomes.com.au

| Issue/Rev. | Plot Date | Description |
|------------|-----------|-------------|
| | | |
| | | |
| | | |

Client:
#Client Full Name
 Site Address:
#Client Full Address


Title:
Floor Plan
 Design Name:
Small Office (Web)

| | | | |
|-----------------------|----------------------------------|------------------|------------------|
| Plot Date: 18/11/2016 | Drawing No: 2 of 3 | Issue: (A) | Scale: 1:50 @ A3 |
| Job N°: 0000 | Project Status: Concept Drawings | Drawing No: 0000 | Designed By: MO |
| | | | Drawn By: MO |
| | | | Checked By: TG |

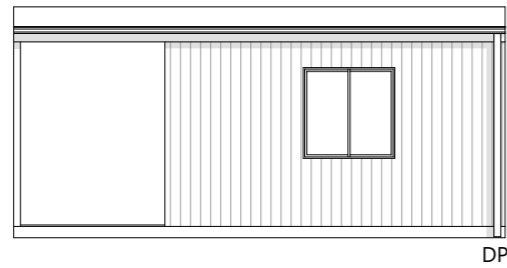


DP

1 — Elevation 1
1:100

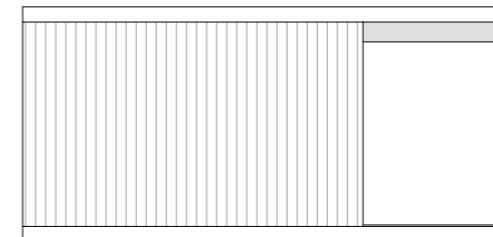


2 — Elevation 2
1:100

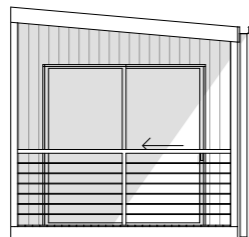

DP

3 — Elevation 3
1:100

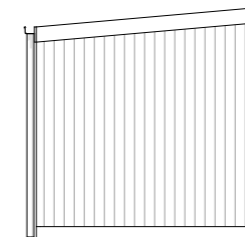

4 — Elevation 4
1:100



EASTCOAST HOMES & PARK CABINS

32 Wheeler Crescent Currumbin Waters
QLD 4223

P: 07 5598 1558 F: 07 5525 6475 E: info@eastcoasthomes.com.au

| Issue/Rev. | Plot Date | Description |
|------------|-----------|-------------|
| | | |
| | | |
| | | |
| | | |

Client:
#Client Full Name
Site Address:
#Client Full Address

Title:
Elevations
Design Name:
Small Office (Web)

| | | | |
|-----------------------|-------------|-------------|------------|
| Plot Date: 18/11/2016 | Drawing No: | Issue: | Scale: |
| Job N°: 0000 | 3 of 3 | (A) | 1:100 @ A3 |
| Project Status: | Drawing No: | Drawn By: | MO |
| Concept Drawings | 0000 | Checked By: | TG |