



Studio Type 1

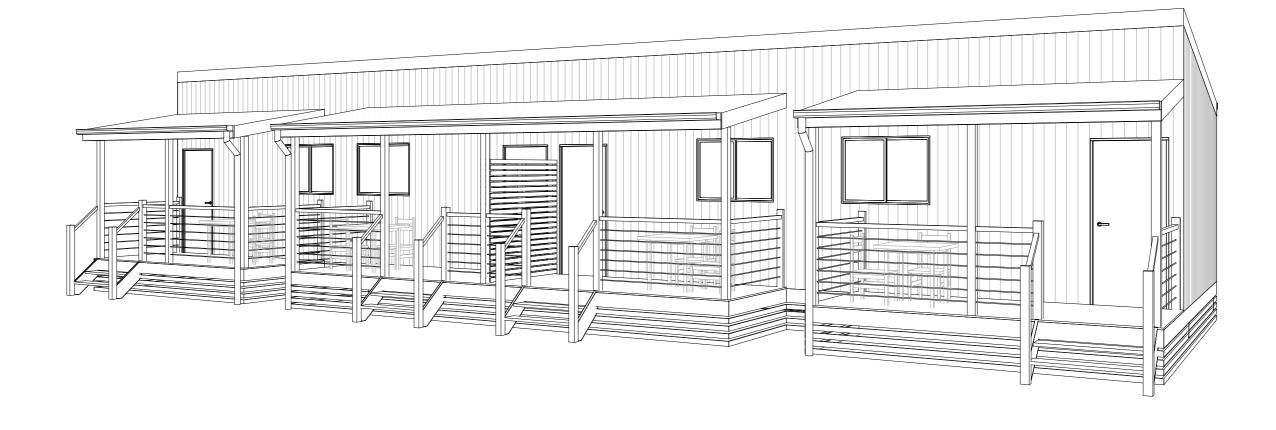

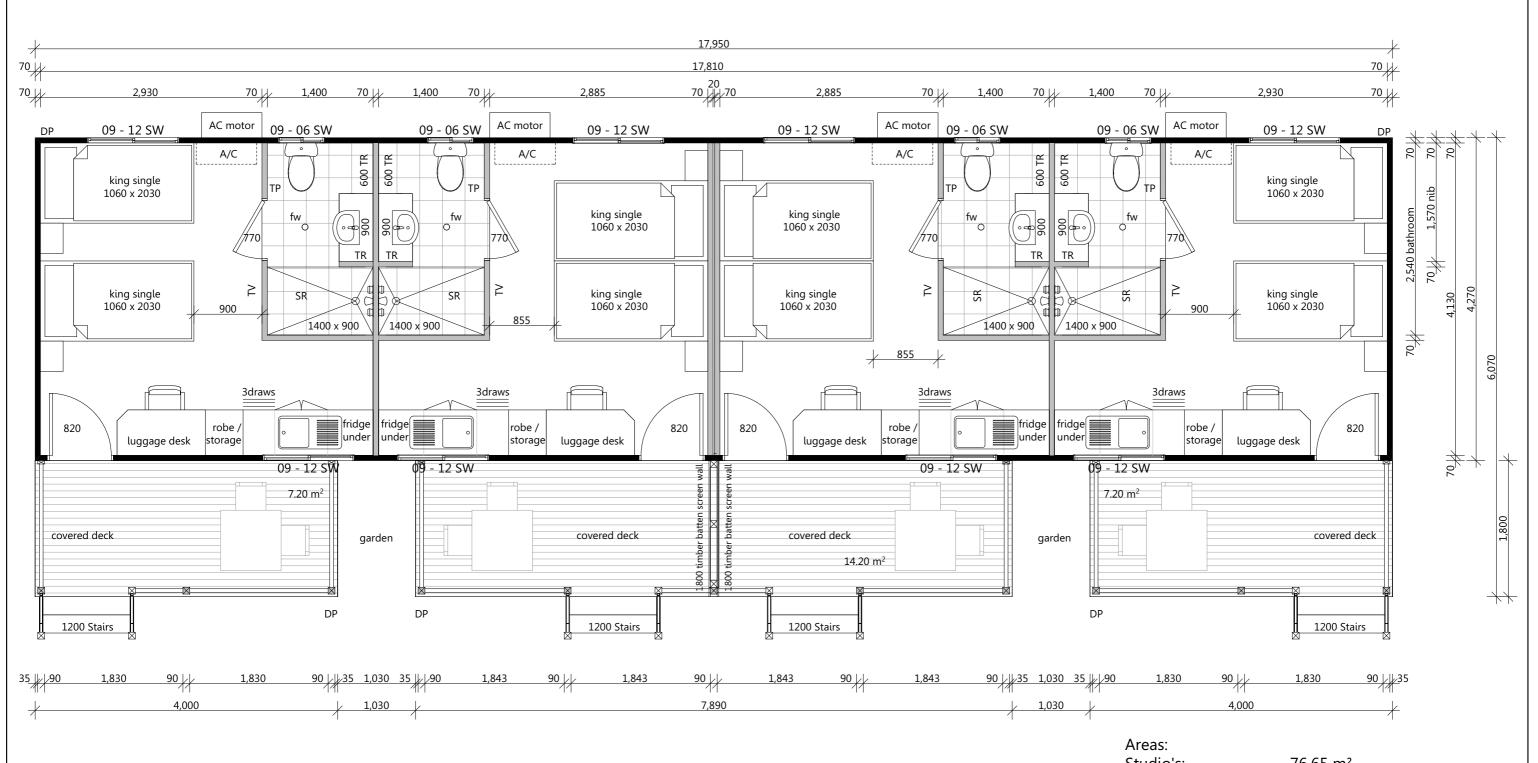

 Studio's:
 76.65 m²

 Covered Decks:
 28.6 m²

 Total:
 105.25 m²





EASTCOAST HOMES & PARK CABINS						
32 Wheeler Crescent Currumbin Waters						
QLD 4223						

sue/Rev.	Plot Date	Description	Client:
			#Client Full Name
			" Citem i die i taine
			Site Address:
			#Client Full Address
			1

		Plot Date: 5/08/2015 Dra		wing	No:		Scale: 1:50 @ A3	
	Floor Plan	Job Nº: 0000	2	of	1	(A)	Designed By:	1
	Design Name:	Project Status:			wing N	lo:	Drawn By:	-
Studio Type 1		Dramasad			000		. ,	_'
	Studio Type I	Proposed		0000			Checked By:	


F: 07 5525 6475

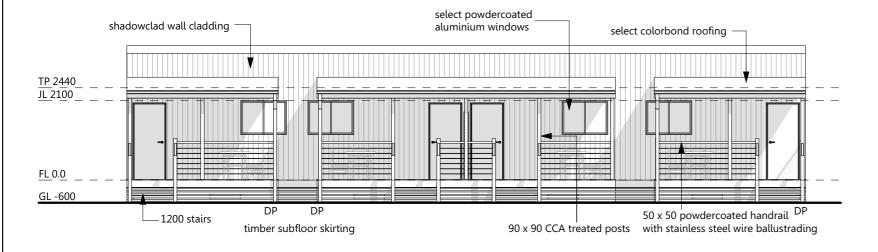


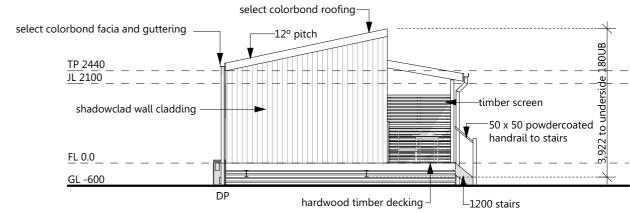

Elevation 1

Blevation 3

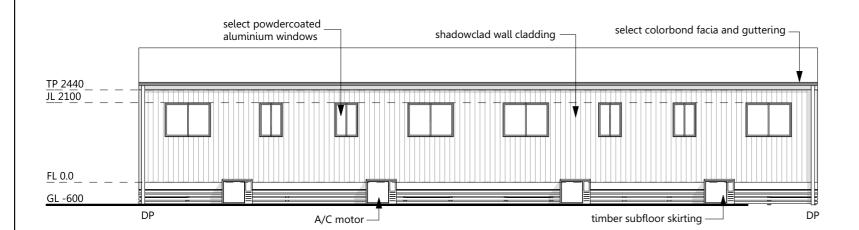

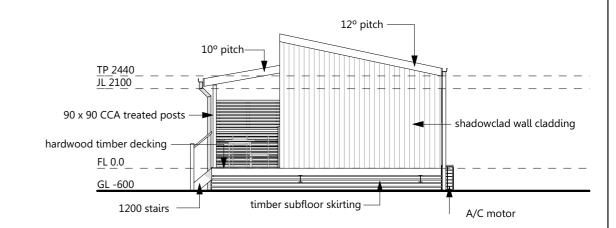

Elevation 2

Elevation 4



EASTCOAST HOMES & PARK CABINS							
32 Wheeler Crescent Currumbin Waters QLD 4223							
P: 07 5598 1558	F: 07 5525 6475	E: info@eastcoasthomes.con					

sue/Rev.	Plot Date	Description	Client:
			#Client Full Name
			"
			Site Address:
			#Client Full Address

	Plot Date: 5/08/2015 Dra		Drawing No: Iss		Scale: 1:100 @ A3	
Elevations	Job Nº: 0000	0 3	of 1	(A)	Designed By:	МО
	Project Status: Proposed		Drawing No:		Drawn By:	МО
Studio Type 1			000	00	Checked By:	