





The Tally


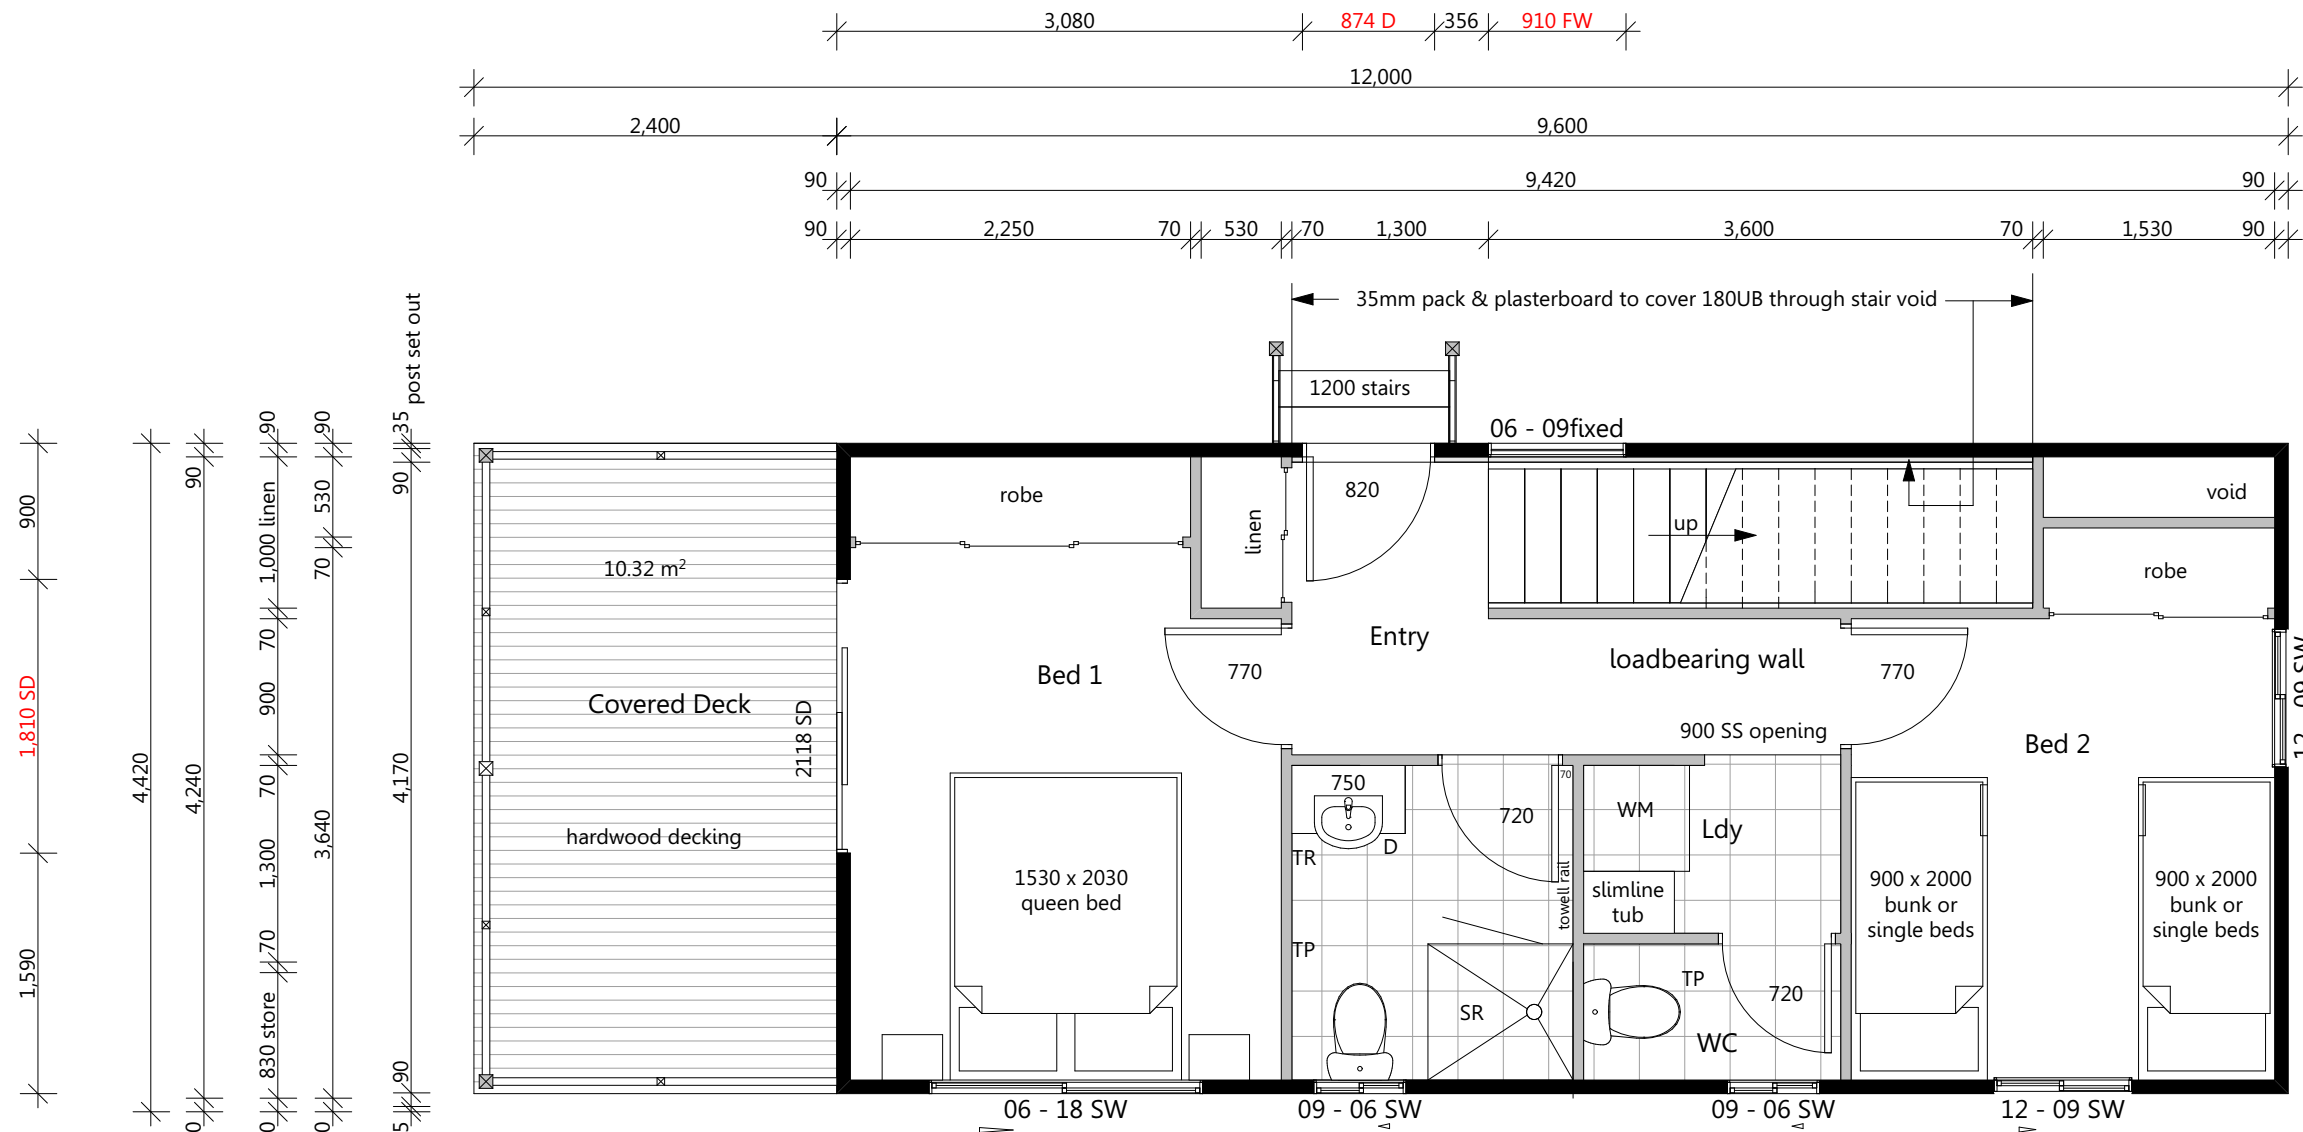




floor to floor height 2830mm
16 risers
177mm rise 240mm tread
2 R + G = 594

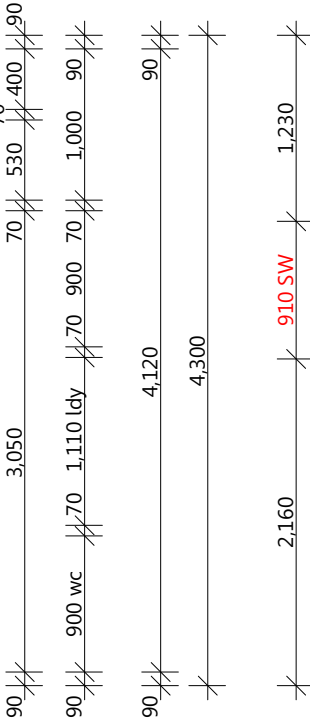

Elevations

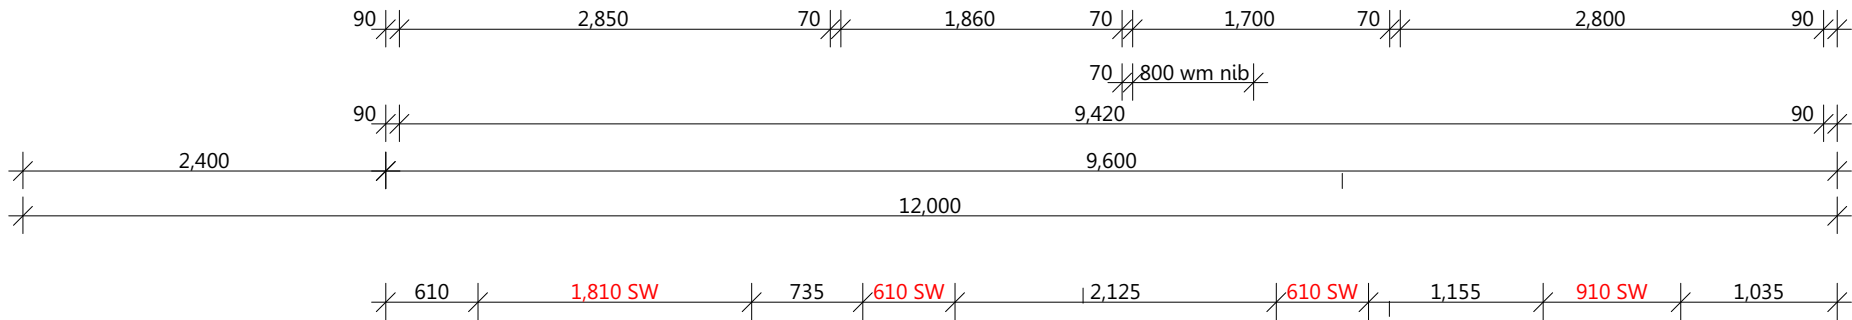
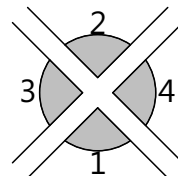


Areas
Ground Floor Living : 41.28m²
Ground Floor Deck : 10.32m²
Level 1 Living : 41.28m²
Level 1 Deck : 10.32m²
Total : 103.2m²

1 Ground Floor Plan 1:50




EASTCOAST HOMES & PARK CABINS 32 Wheeler Crescent Currumbin Waters QLD 4223 P: 07 5598 1558 F: 07 5525 6475 E: info@eastcoasthomes.com.au			Issue/Rev.	Plot Date	Description	Client: #Client Full Name Site Address: #Client Full Address	Title: Ground Floor Design Name: The Tally	Plot Date: 8/09/2016 Job N°: 0000	Drawing No: 2 of 4	Issue: (A)	Scale: 1:50 @ A3 Designed By: MO Drawn By: MO Checked By: TG
---	--	--	------------	-----------	-------------	---	---	--------------------------------------	-----------------------	---------------	--

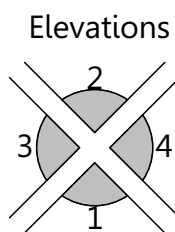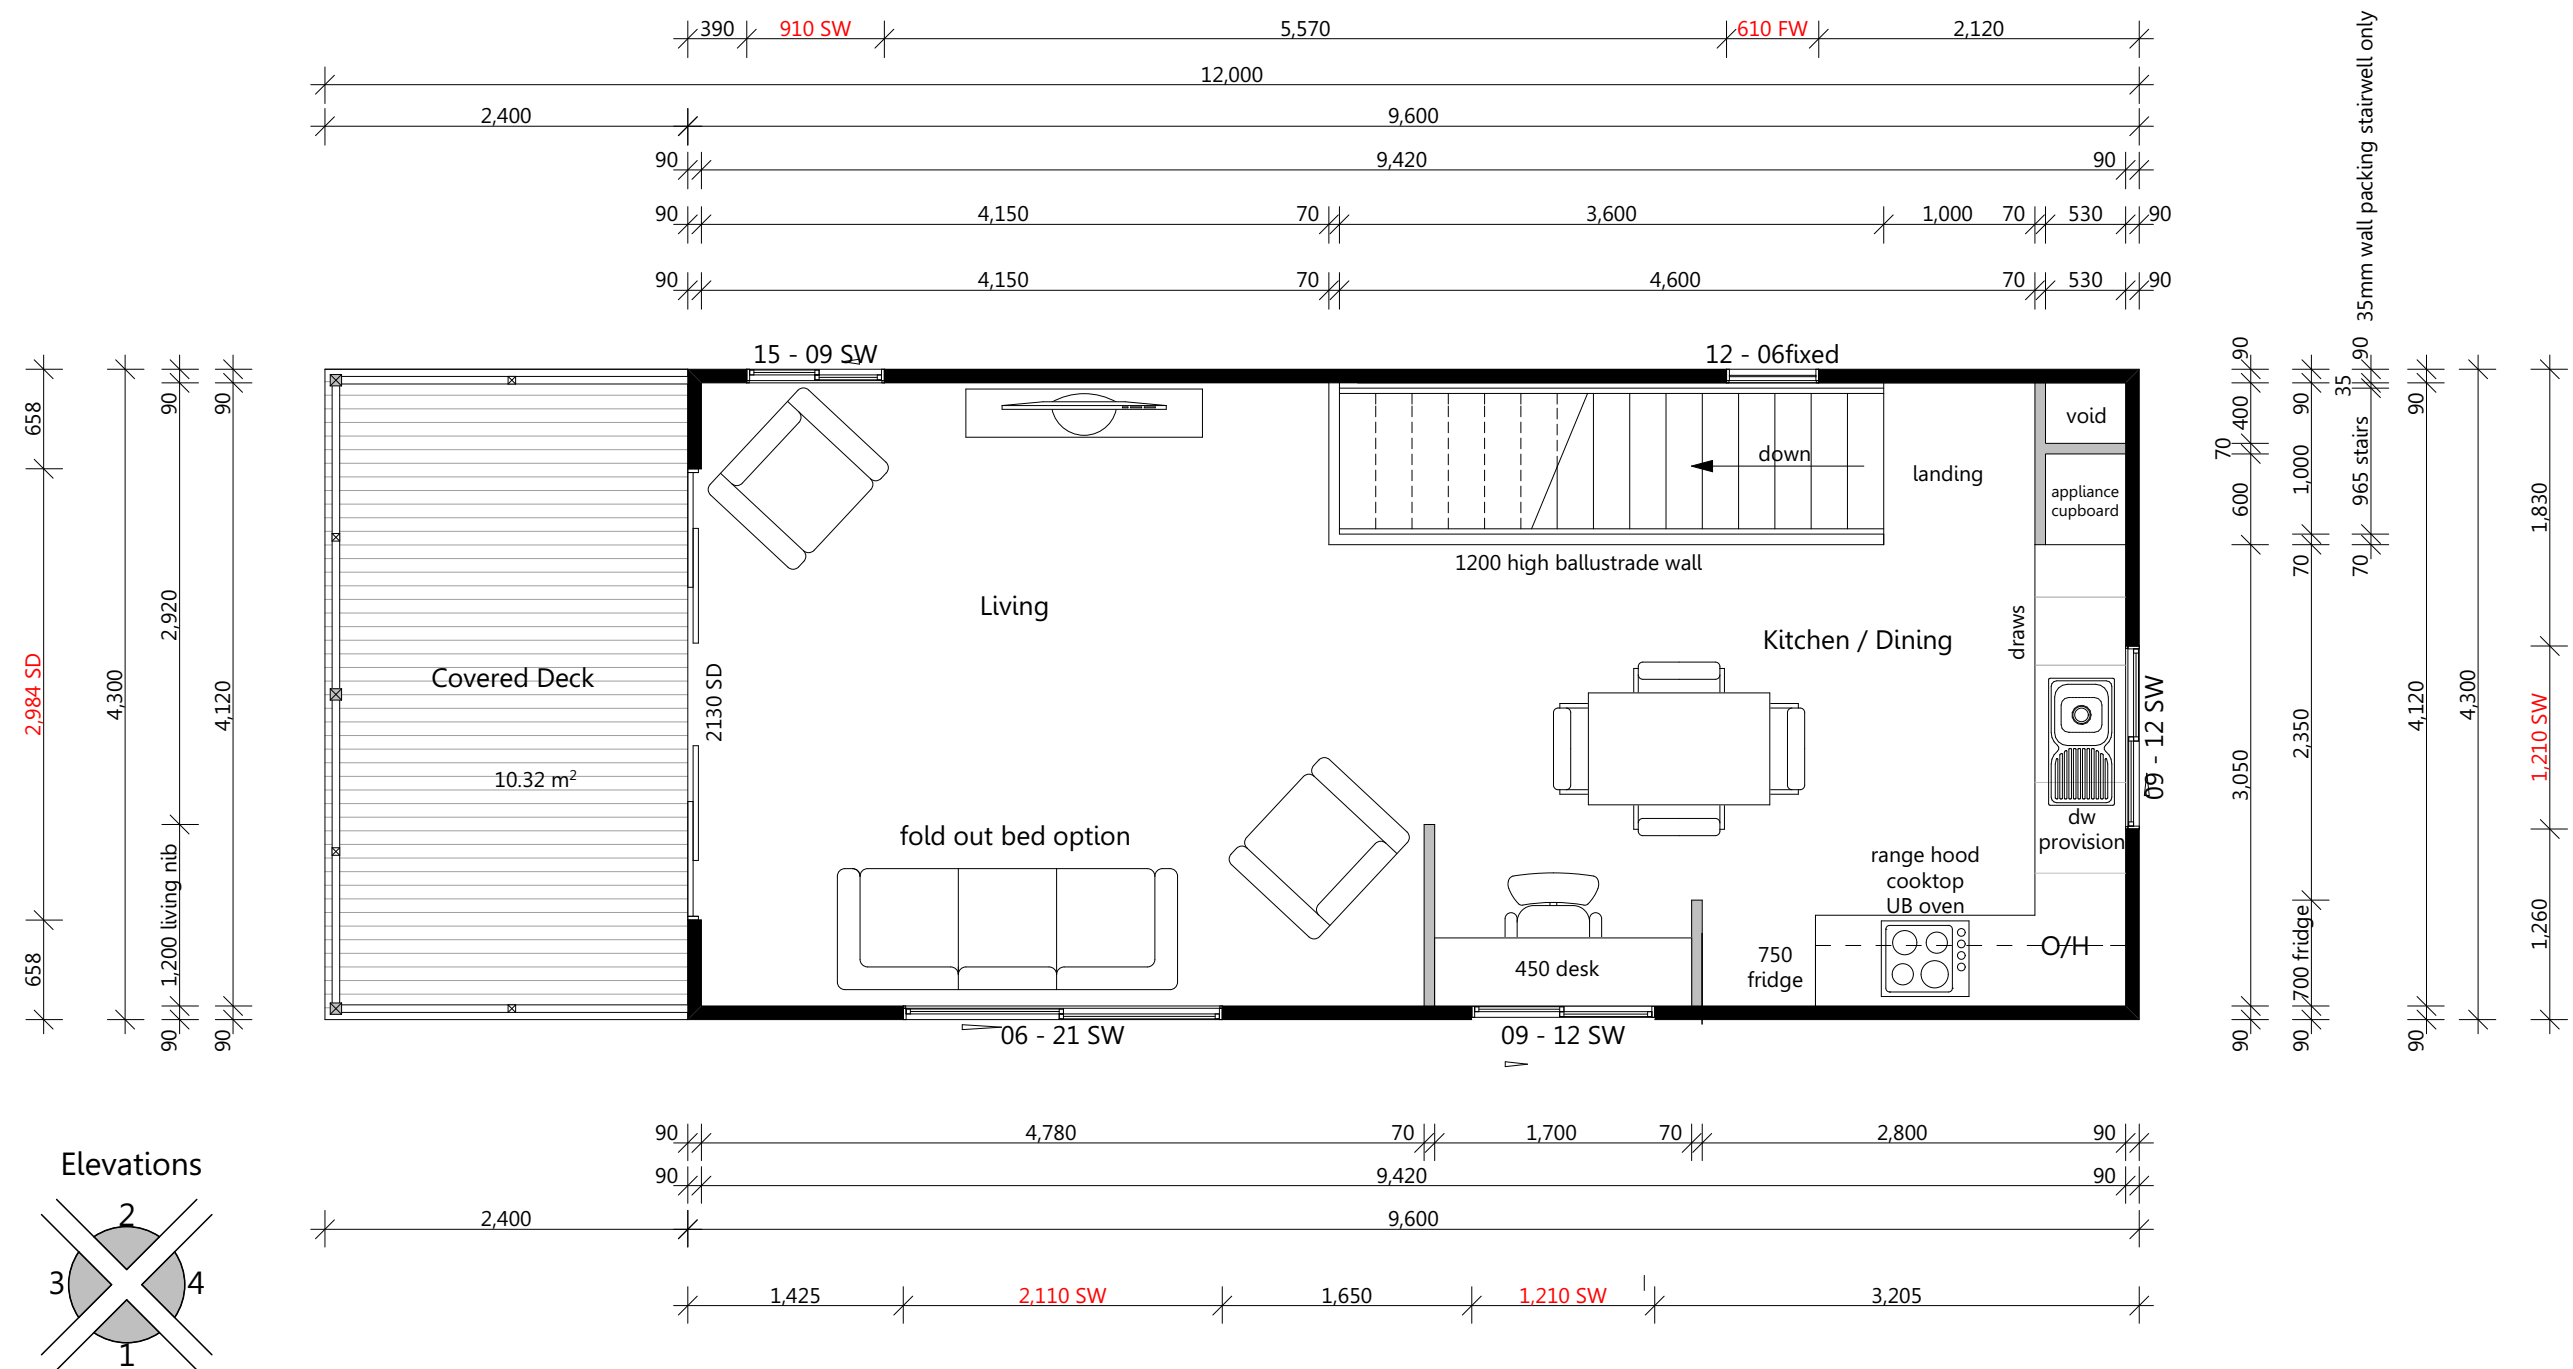


1 Level 1 Floor Plan 1:50




EASTCOAST HOMES & PARK CABINS 32 Wheeler Crescent Currumbin Waters QLD 4223 P: 07 5598 1558 F: 07 5525 6475 E: info@eastcoasthomes.com.au	Issue/Rev.	Plot Date	Description	Client:	Title:	Plot Date: 8/09/2016	Drawing No:	Issue:	Scale:
				#Client Full Name	Level 1	Job N°: 0000	3 of 4	(A)	1:50 @ A3
				Site Address:	Design Name:	Project Status:		Drawing No:	
				#Client Full Address	The Tally	Concept Drawings		0000	
						Drawn By: MO		Checked By: TG	

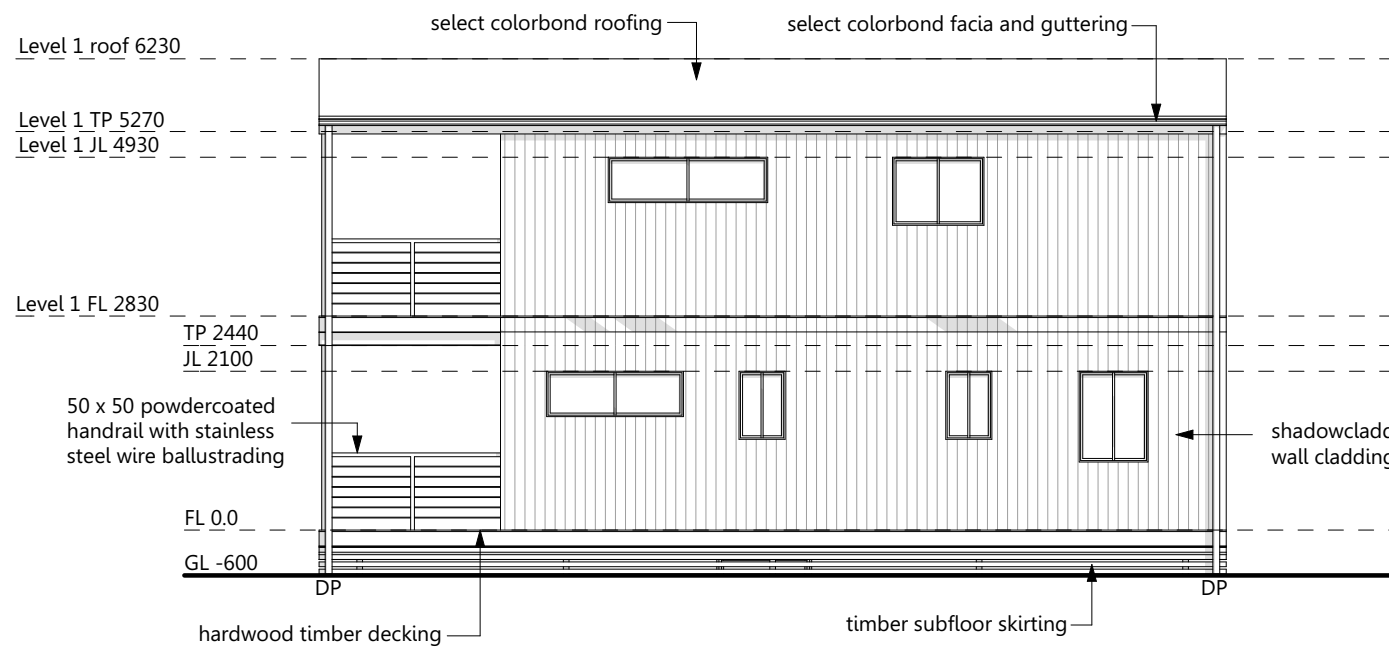


1 Elevation 1
1:100

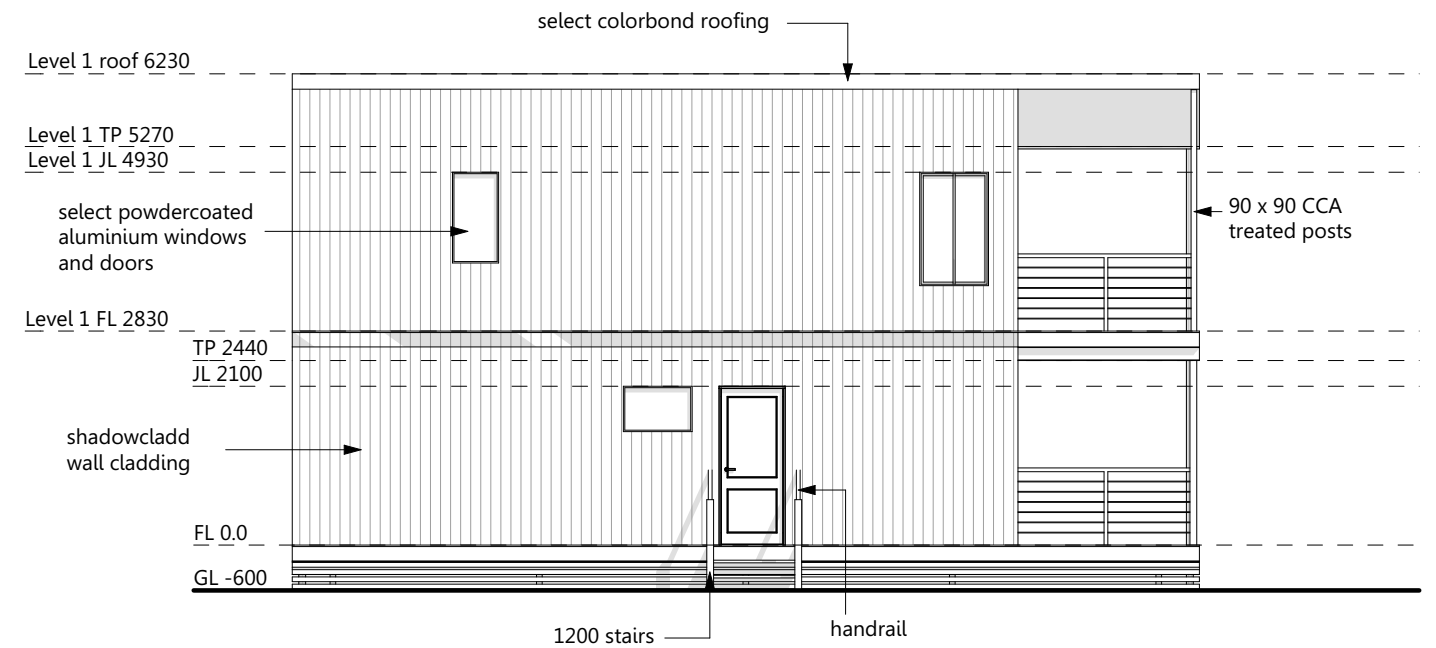

2 Elevation 2
1:100

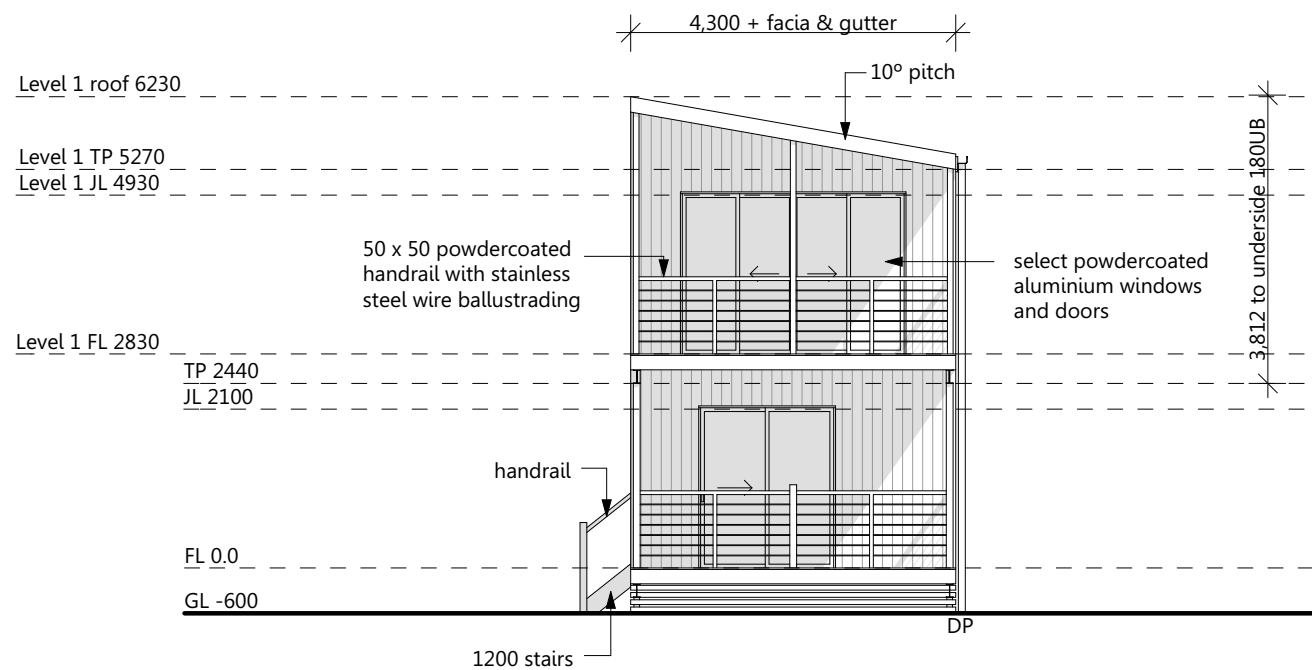

3 Elevation 3
1:100

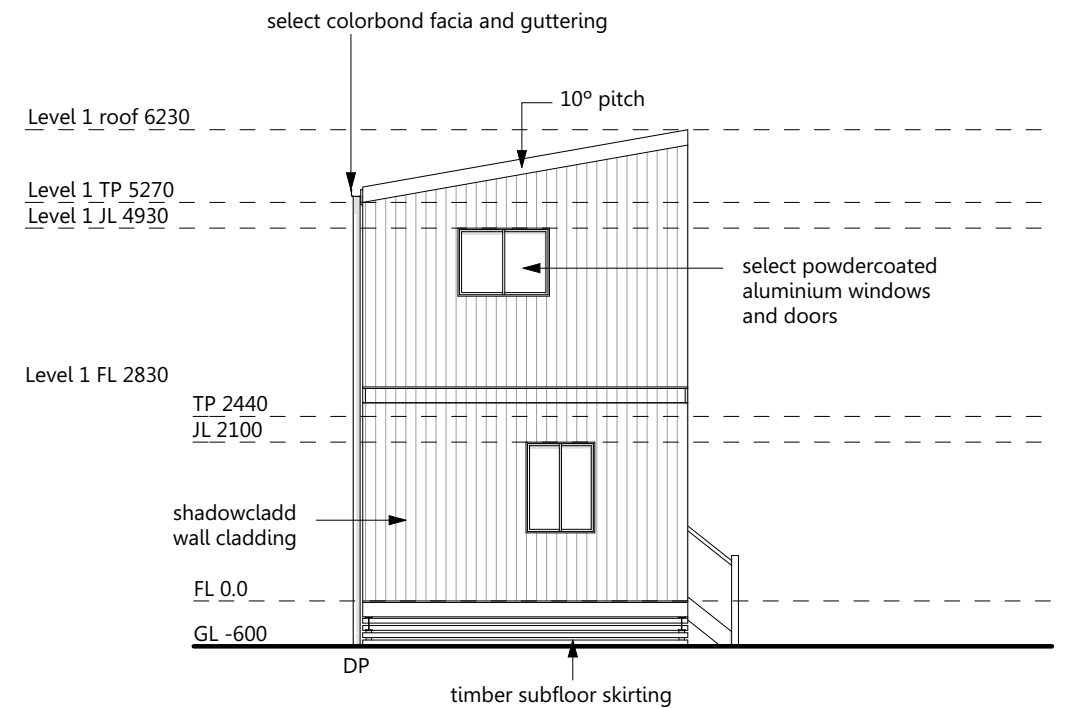

4 Elevation 4
1:100



EASTCOAST HOMES & PARK CABINS

32 Wheeler Crescent Currumbin Waters
QLD 4223

P: 07 5598 1558 F: 07 5525 6475 E: info@eastcoasthomes.com.au

Issue/Rev.	Plot Date	Description

Client:
#Client Full Name
Site Address:
#Client Full Address

Title:
Elevations
Design Name:
The Tally

Plot Date: 8/09/2016	Drawing No: 4 of 4	Issue: (A)	Scale: 1:100 @ A3
Job N°: 0000	Project Status: Concept Drawings	Drawing No: 0000	Designed By: MO
			Drawn By: MO
			Checked By: TG