






Tangalooma

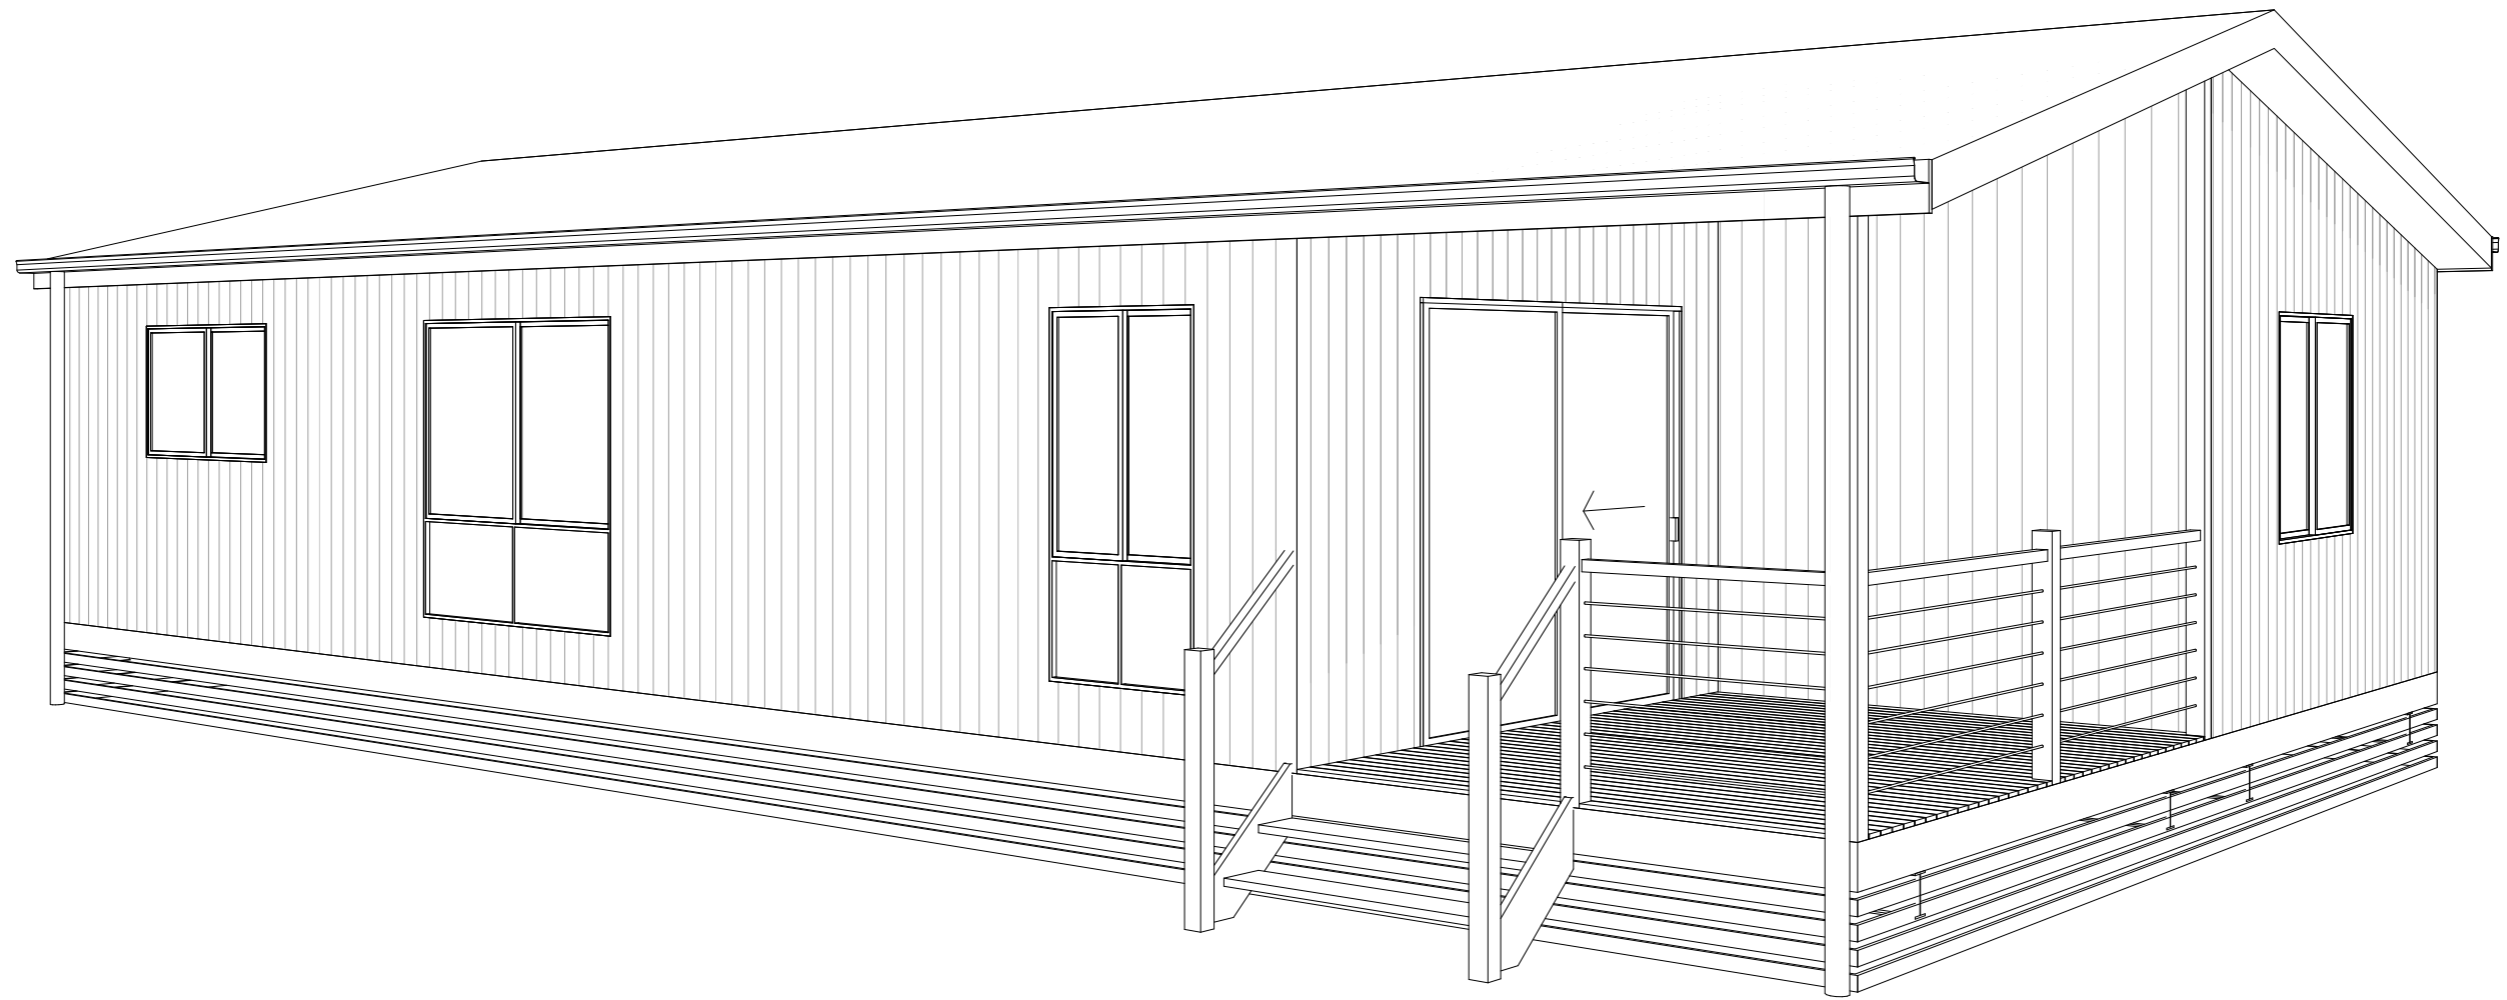

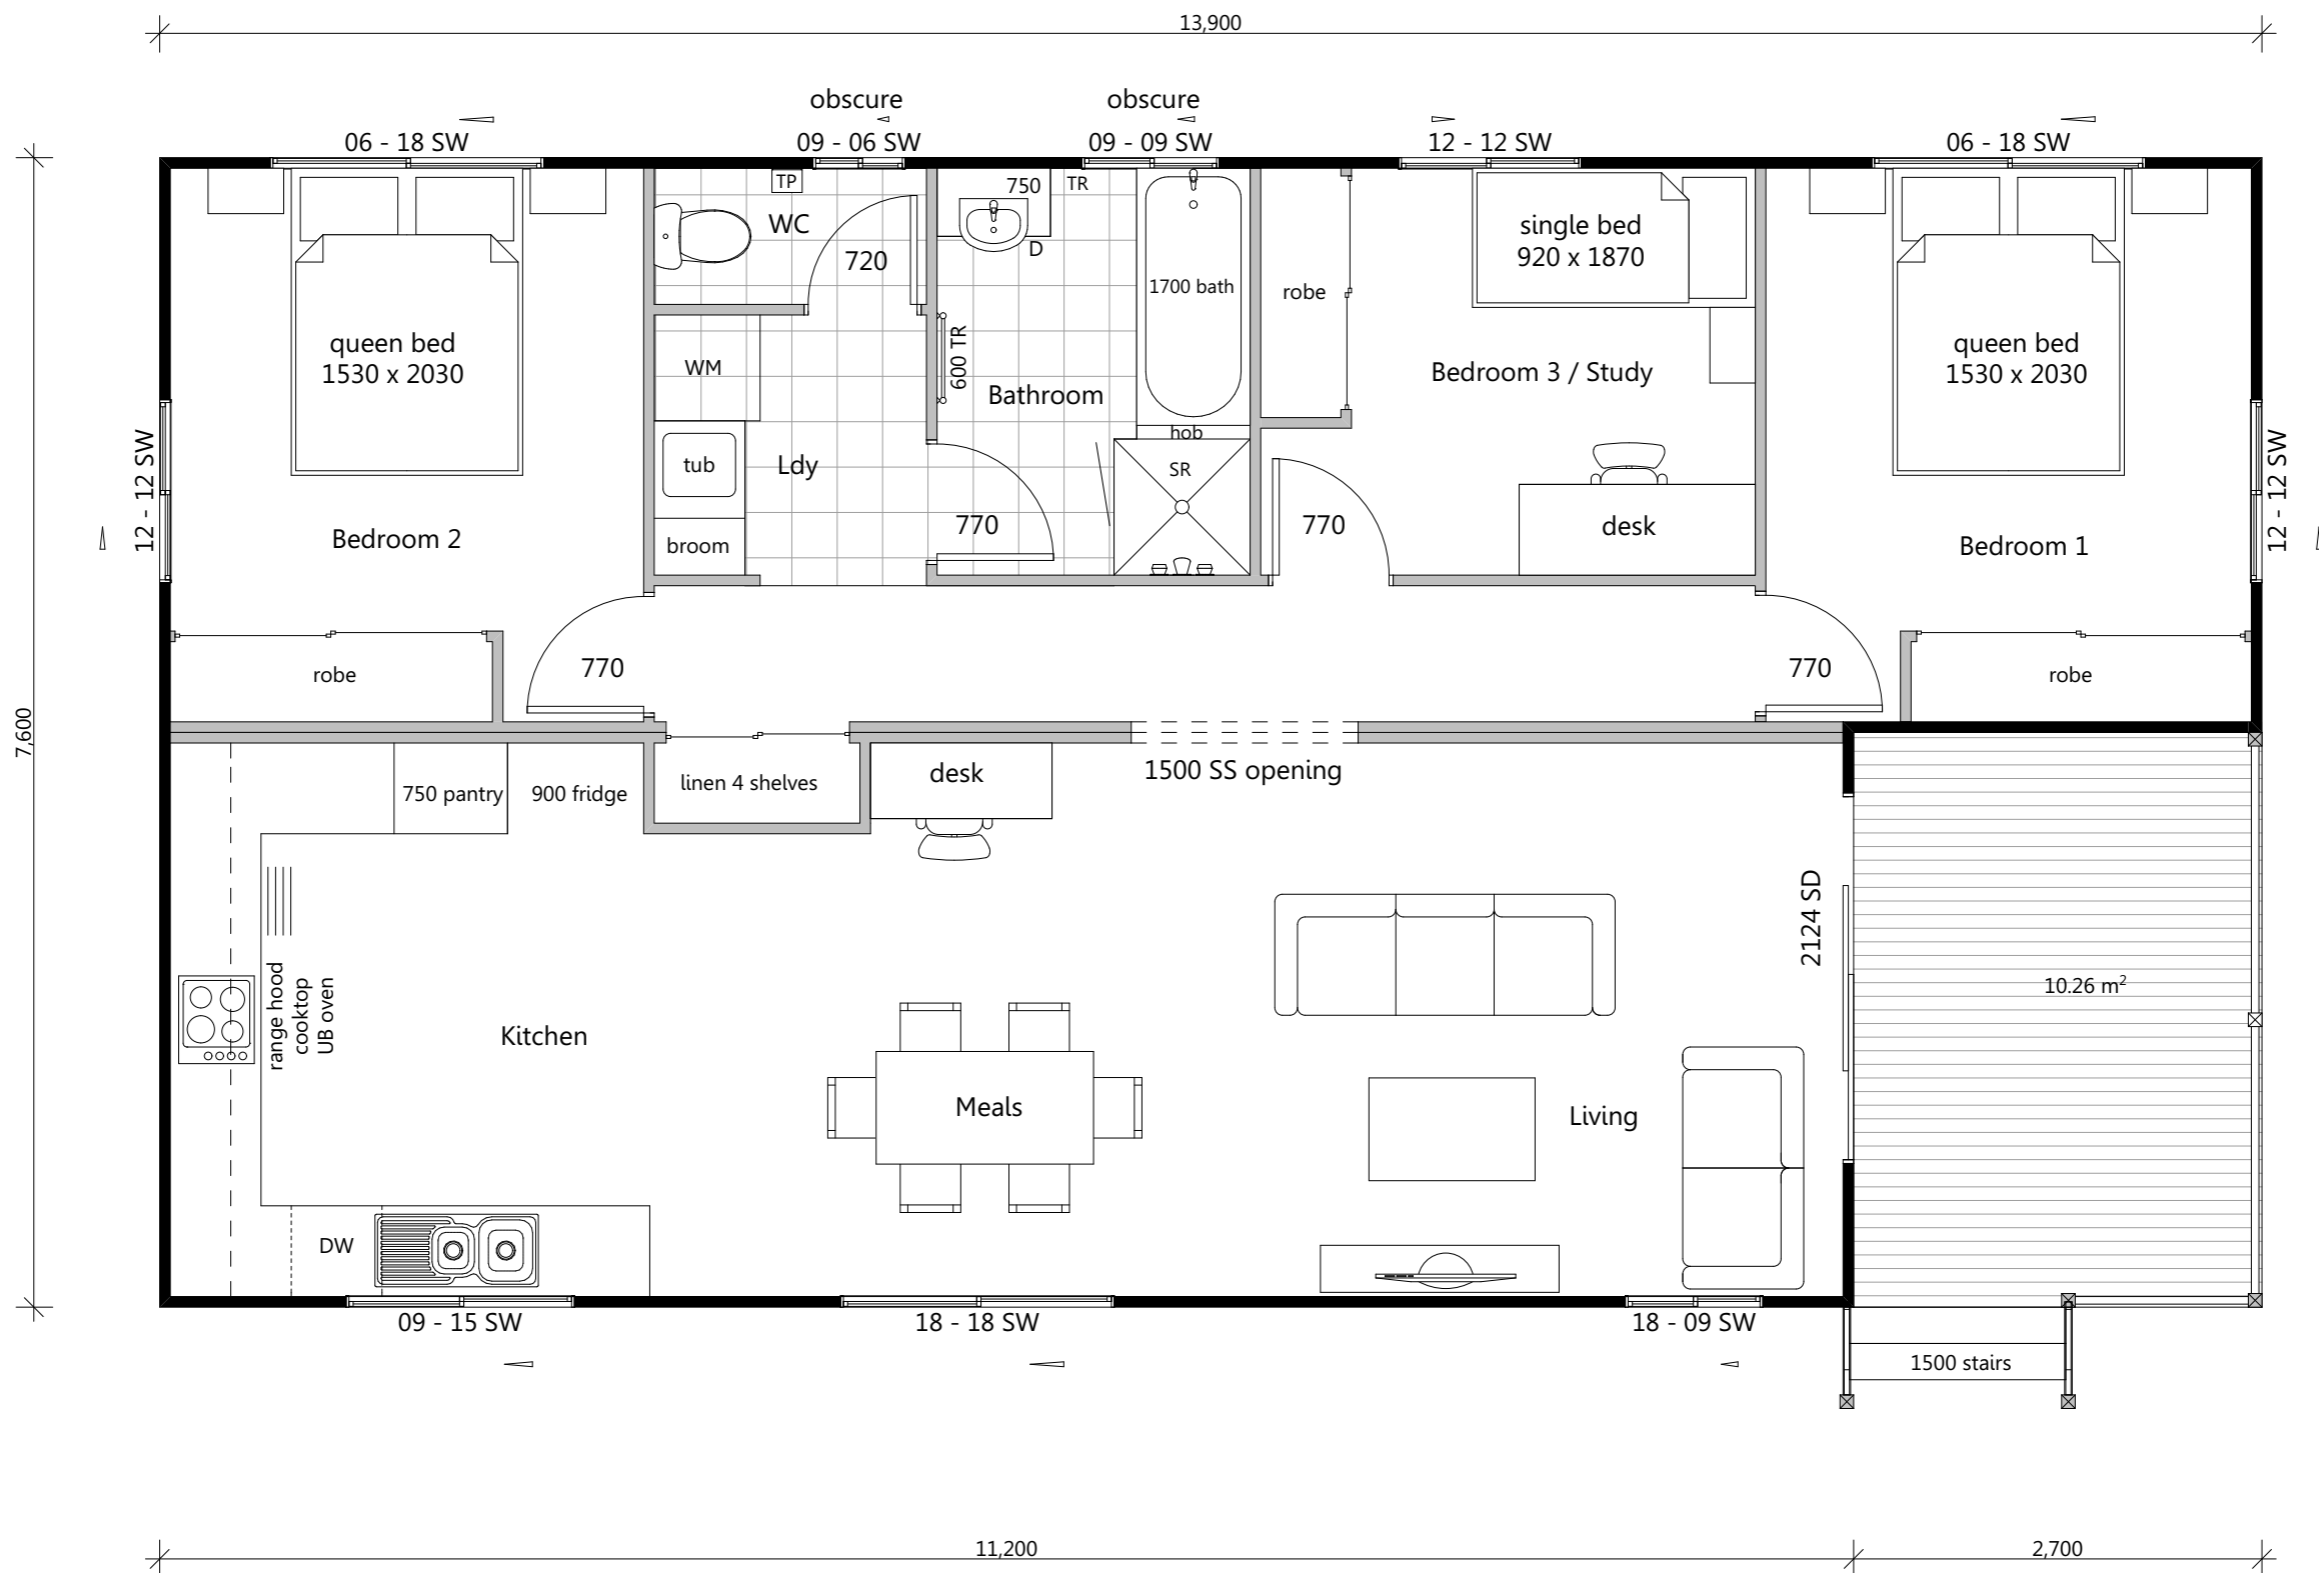

Areas
 Living : 95.38 m²
 Deck : 10.26m²
Total : 105.64m²

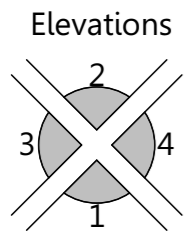

1 Floor Plan 1:50



EASTCOAST HOMES & PARK CABINS
 32 Wheeler Crescent Currumbin Waters
 QLD 4223
 P: 07 5598 1558 F: 07 5525 6475 E: info@eastcoasthomes.com.au



Issue/Rev.	Plot Date	Description

Client:
#Client Full Name
 Site Address:
#Client Full Address

Title:
Floor Plan
 Design Name:
Tangalooma (Web)



Plot Date: 29/09/2016	Drawing No: 2 of 3	Issue: (A)	Scale: 1:50 @ A3
Job N°: 0000	Project Status: Concept Drawings	Designing By: MO	Drawn By: MO
	Drawing No: #Pln	Checked By: TG	

© Eastcoast Homes & Park Cabins. The copyright of these floor plans are owned by Eastcoast Homes & Park Cabins. The floor plans may not be reproduced, copied or dealt with in any manner which infringes the exclusive rights of Eastcoast Homes & Park Cabins.

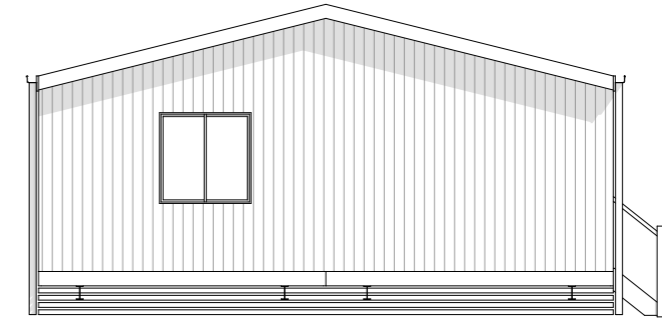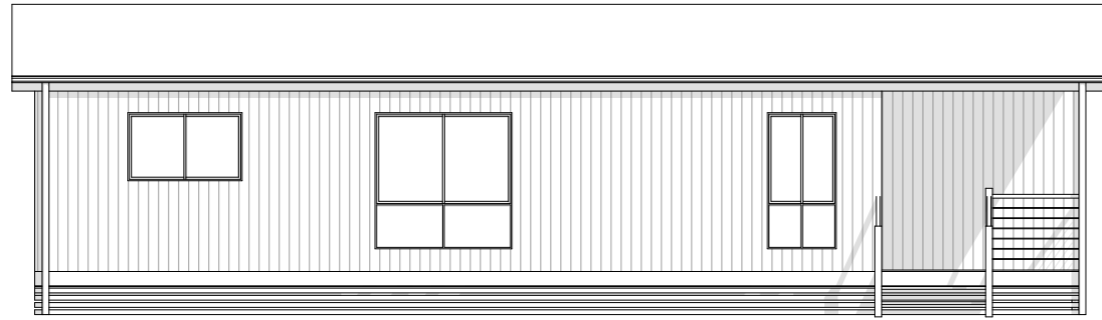

1 — Elevation 1
1:100

3 — Elevation 3
1:100

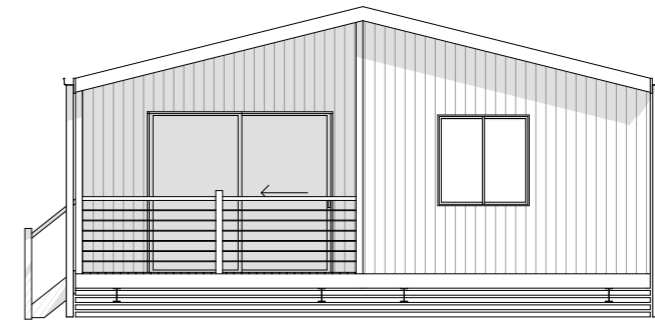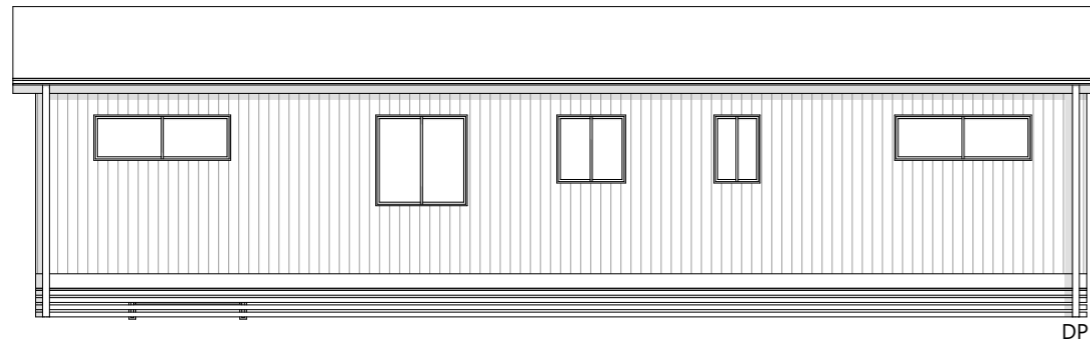

2 — Elevation 2
1:100

4 — Elevation 4
1:100



EASTCOAST HOMES & PARK CABINS

32 Wheeler Crescent Currumbin Waters
QLD 4223

P: 07 5598 1558 F: 07 5525 6475 E: info@eastcoasthomes.com.au

Issue/Rev.	Plot Date	Description

Client:
#Client Full Name
Site Address:
#Client Full Address

Title:
Elevations
Design Name:
Tangalooma (Web)

Plot Date: 29/09/2016	Drawing No: 3 of 3	Issue: (A)	Scale: 1:100 @ A3
Job N°: 0000			Designed By: MO
Project Status: Concept Drawings	Drawing No: #PIn		Drawn By: MO
			Checked By: TG