



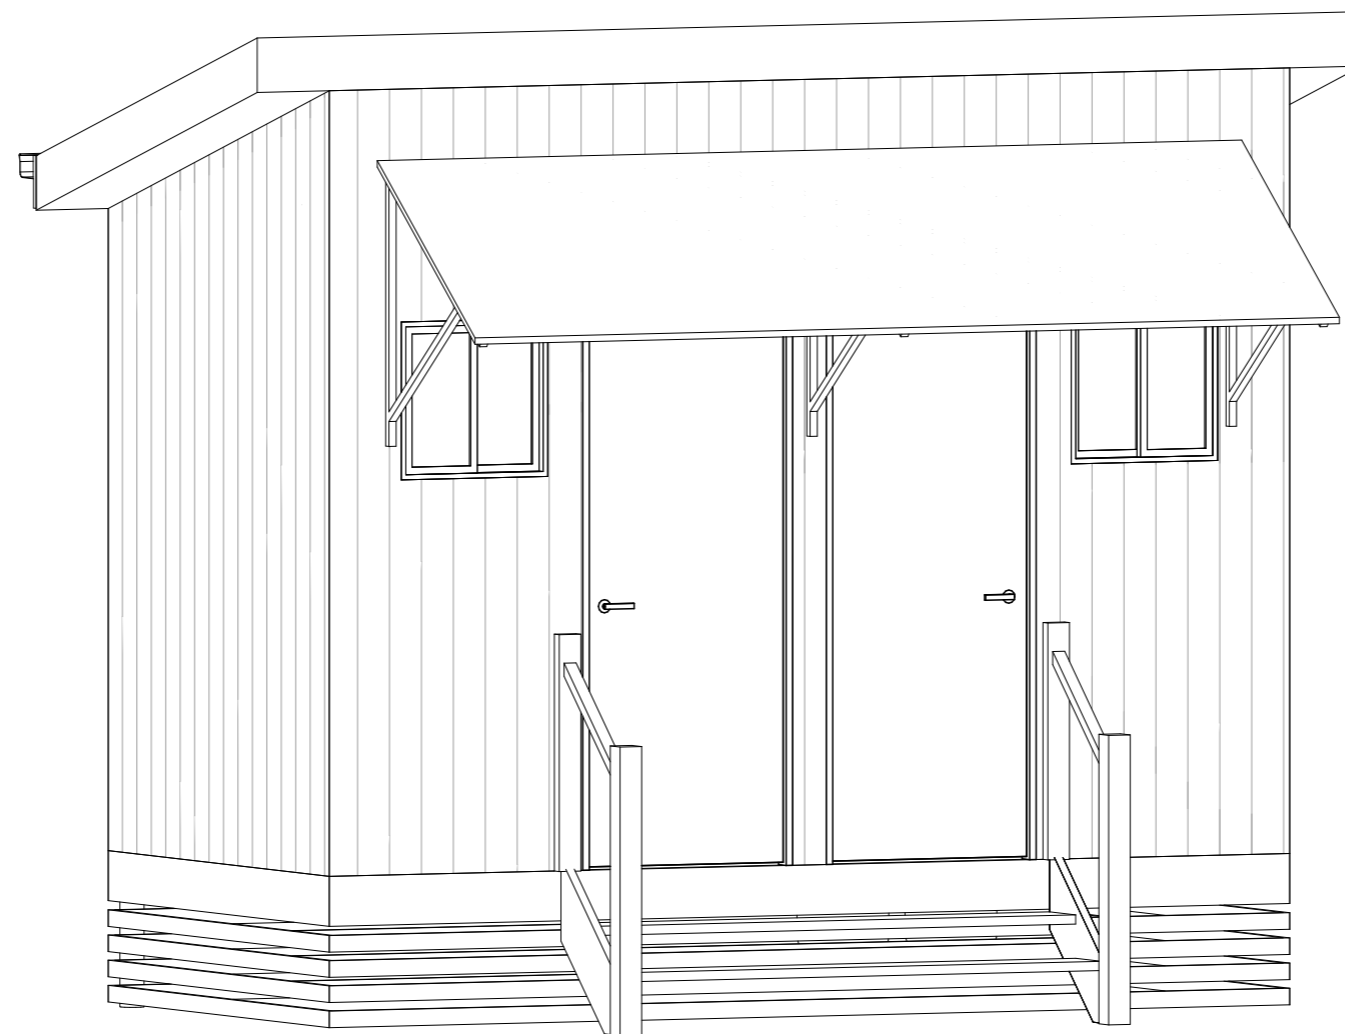


## Twin Ensuite-Design 1



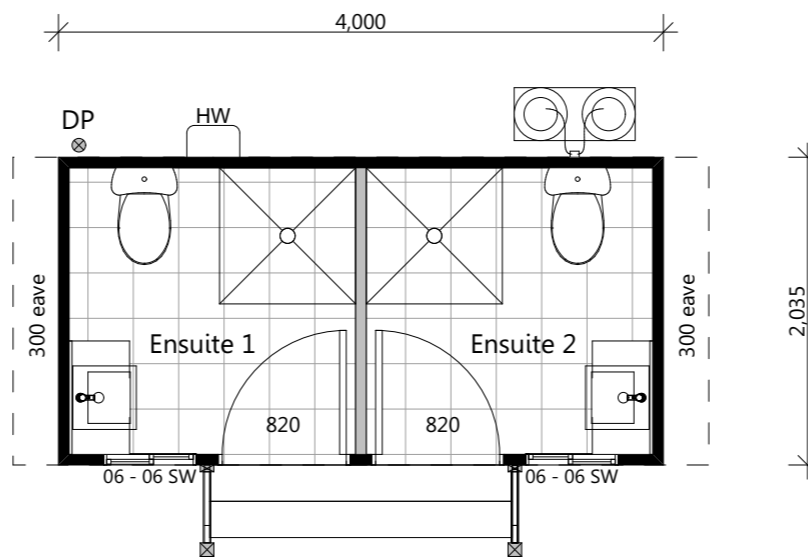

Elevations

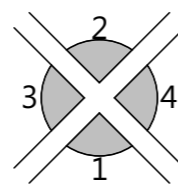

1 Floor Plan 1:50



**EASTCOAST HOMES & PARK CABINS**

32 Wheeler Crescent Currumbin Waters  
QLD 4223

P: 07 5598 1558 F: 07 5525 6475 E: info@eastcoasthomes.com.au

Issue/Rev.	Plot Date	Description


Client:  
**#Client Full Name**  
Site Address:  
**#Client Full Address**

Title:  
**Floor Plan**  
Design Name:  
**Twin Ensuite-Design 1 (Web)**


Plot Date: 16/09/2016	Drawing No: 2 of 3	Issue: (A)	Scale: 1:50 @ A3
Job N°: 0000			Designed By: MO
Project Status: Concept Drawings	Drawing No: #Pln		Drawn By: MO
			Checked By:




1 — Elevation 1  
1:50

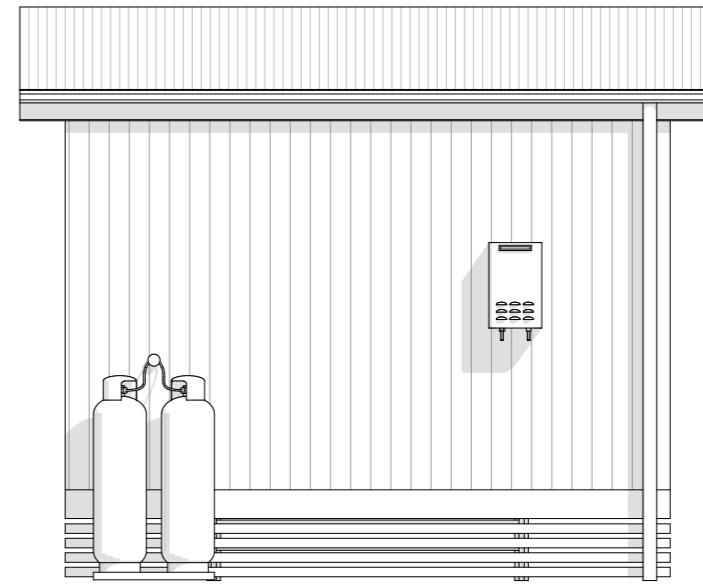

2 — Elevation 2  
1:50

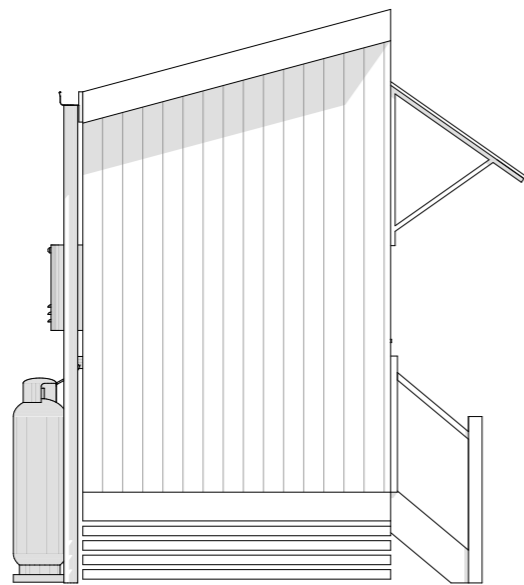

3 — Elevation 3  
1:50

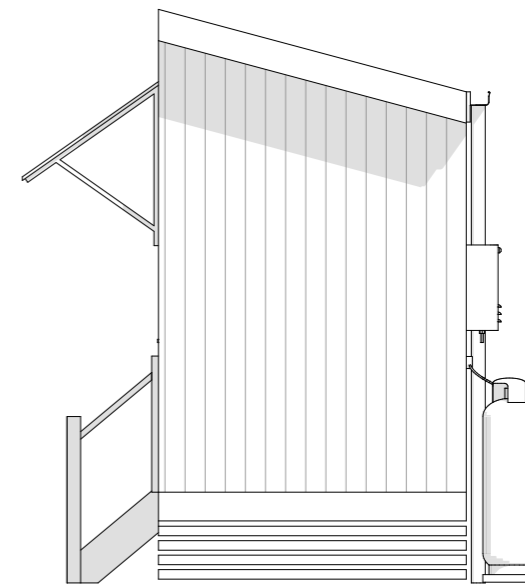

4 — Elevation 4  
1:50



**EASTCOAST HOMES & PARK CABINS**

32 Wheeler Crescent Currumbin Waters  
QLD 4223

P: 07 5598 1558 F: 07 5525 6475 E: info@eastcoasthomes.com.au

Issue/Rev.	Plot Date	Description

Client:  
**#Client Full Name**  
Site Address:  
**#Client Full Address**

Title:  
**Elevations**  
Design Name:  
**Twin Ensuite-Design 1 (Web)**

Plot Date: 16/09/2016	Drawing No: 3 of 3	Issue: (A)	Scale: 1:50 @ A3
Job N°: 0000		Designed By: MO	
Project Status: Concept Drawings	Drawing No: #Pln	Drawn By: MO	Checked By: