


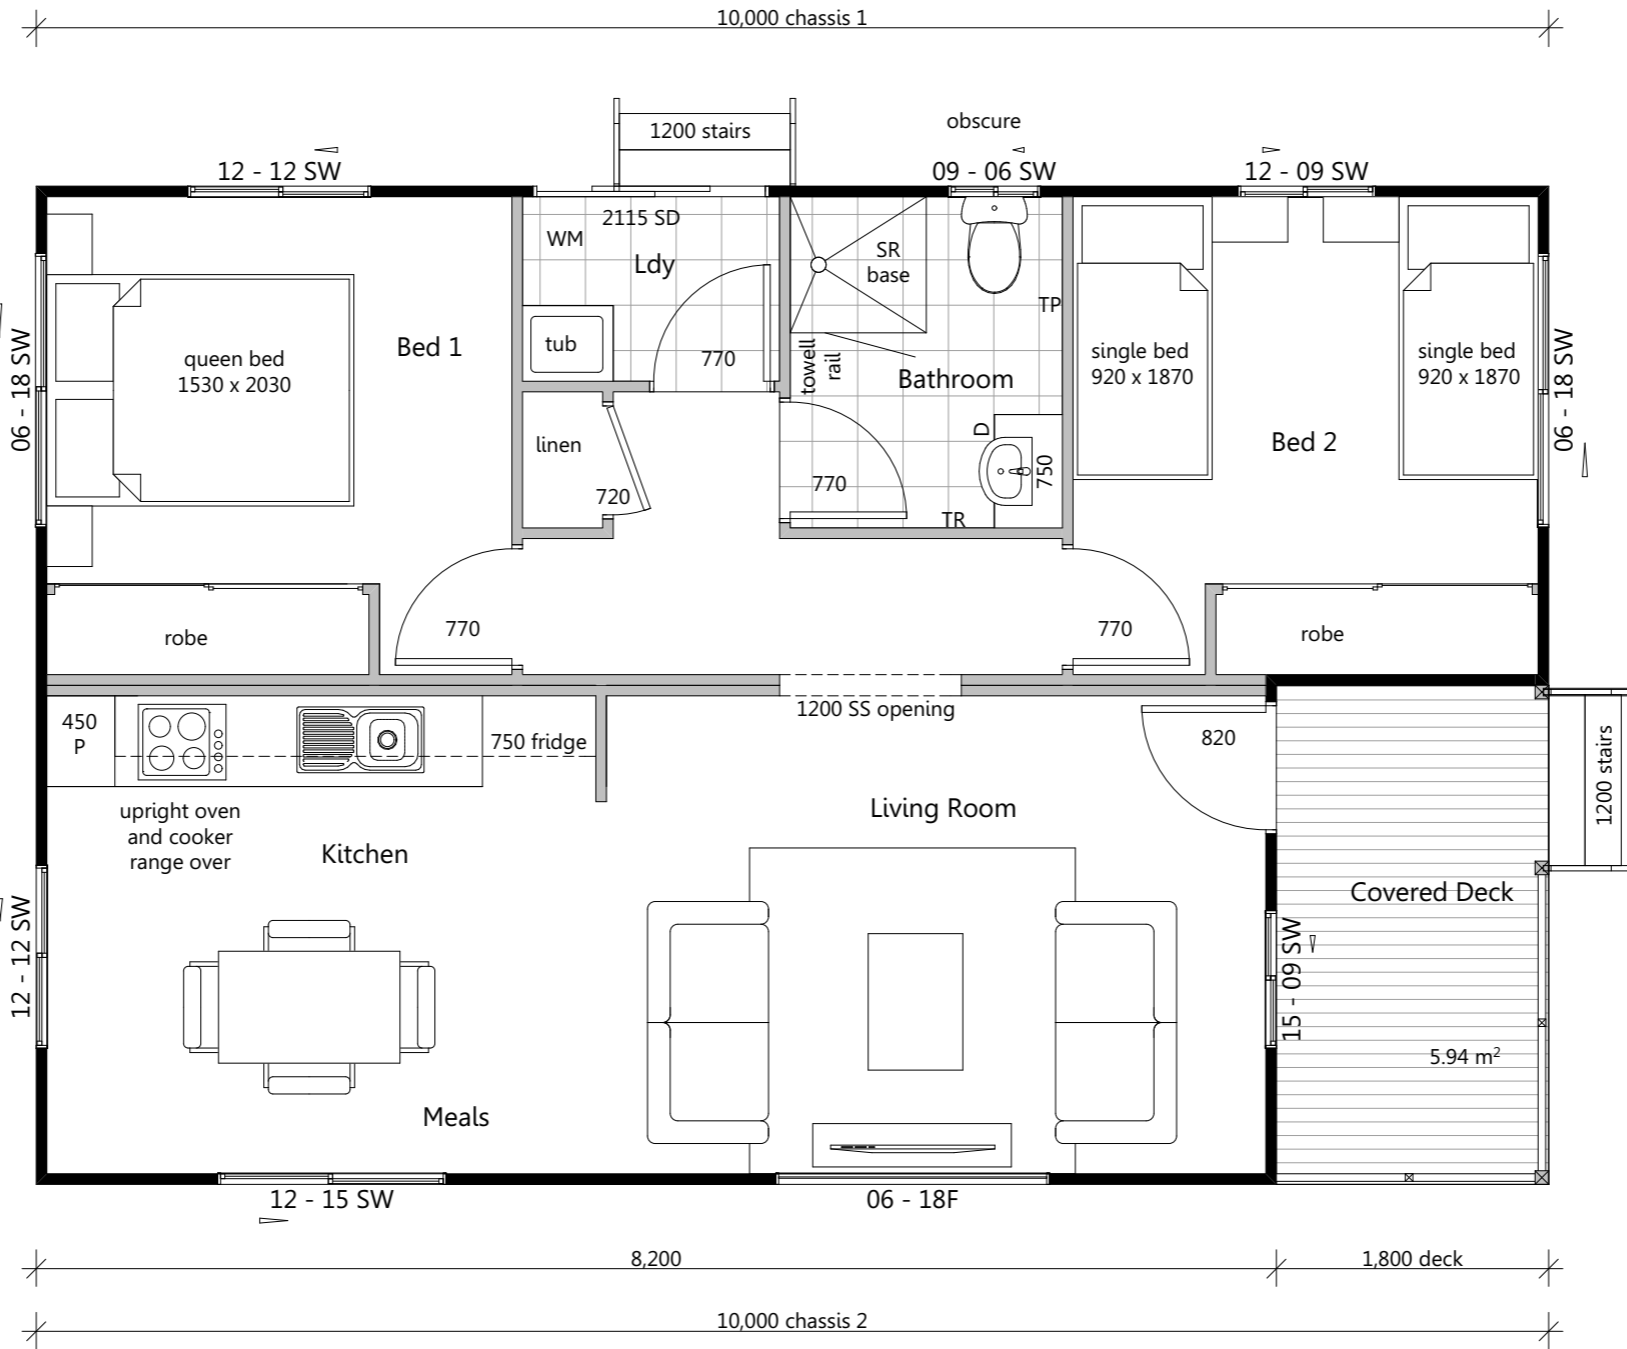


Windermere





Elevations

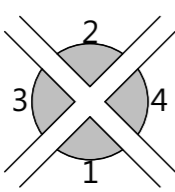

1 Floor Plan 1:50

Areas
 Living : 60.06m²
 Covered Deck : 5.94m²
Total : 66.0m²



EASTCOAST HOMES & PARK CABINS
 32 Wheeler Crescent Currumbin Waters
 QLD 4223
 P: 07 5598 1558 F: 07 5525 6475 E: info@eastcoasthomes.com.au



Issue/Rev.	Plot Date	Description

Client:
#Client Full Name
 Site Address:
#Client Full Address

Title:
Floor Plan
 Design Name:
Windermere (Web)


Plot Date: 29/09/2016	Drawing No: 2 of 3	Issue: (A)	Scale: 1:50 @ A3
Job N°: 0000	Project Status: Concept Drawings	Drawing No: 0000	Designed By: MO
			Drawn By: MO
			Checked By: TG

© Eastcoast Homes & Park Cabins. The copyright of these floor plans are owned by Eastcoast Homes & Park Cabins. The floor plans may not be reproduced, copied or dealt with in any manner which infringes the exclusive rights of Eastcoast Homes & Park Cabins

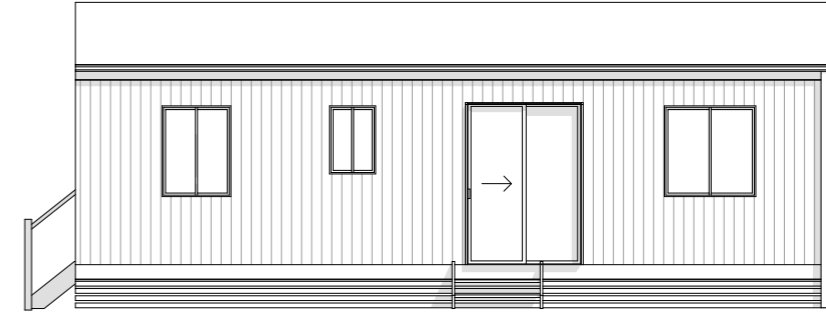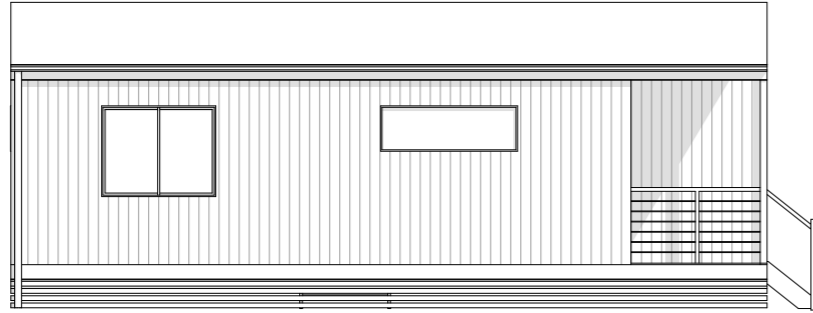

1 — Elevation 1
1:100

2 — Elevation 2
1:100

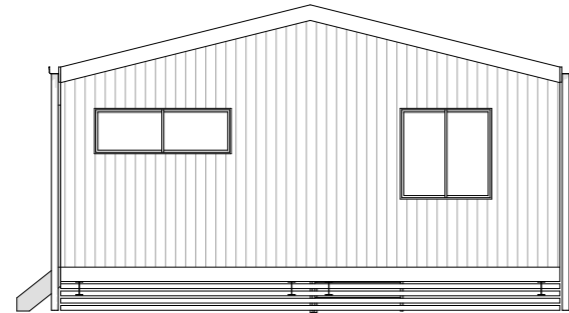

3 — Elevation 3
1:100

4 — Elevation 4
1:100



EASTCOAST HOMES & PARK CABINS

32 Wheeler Crescent Currumbin Waters
QLD 4223

P: 07 5598 1558 F: 07 5525 6475 E: info@eastcoasthomes.com.au

Issue/Rev.	Plot Date	Description

Client:
#Client Full Name
Site Address:
#Client Full Address

Title:
Elevations
Design Name:
Windermere (Web)

Plot Date: 29/09/2016	Drawing No: 3 of 3	Issue: (A)	Scale: 1:100 @ A3
Job N°: 0000	Project Status: Concept Drawings	Drawing No: 0000	Designed By: MO
			Drawn By: MO
			Checked By: TG