



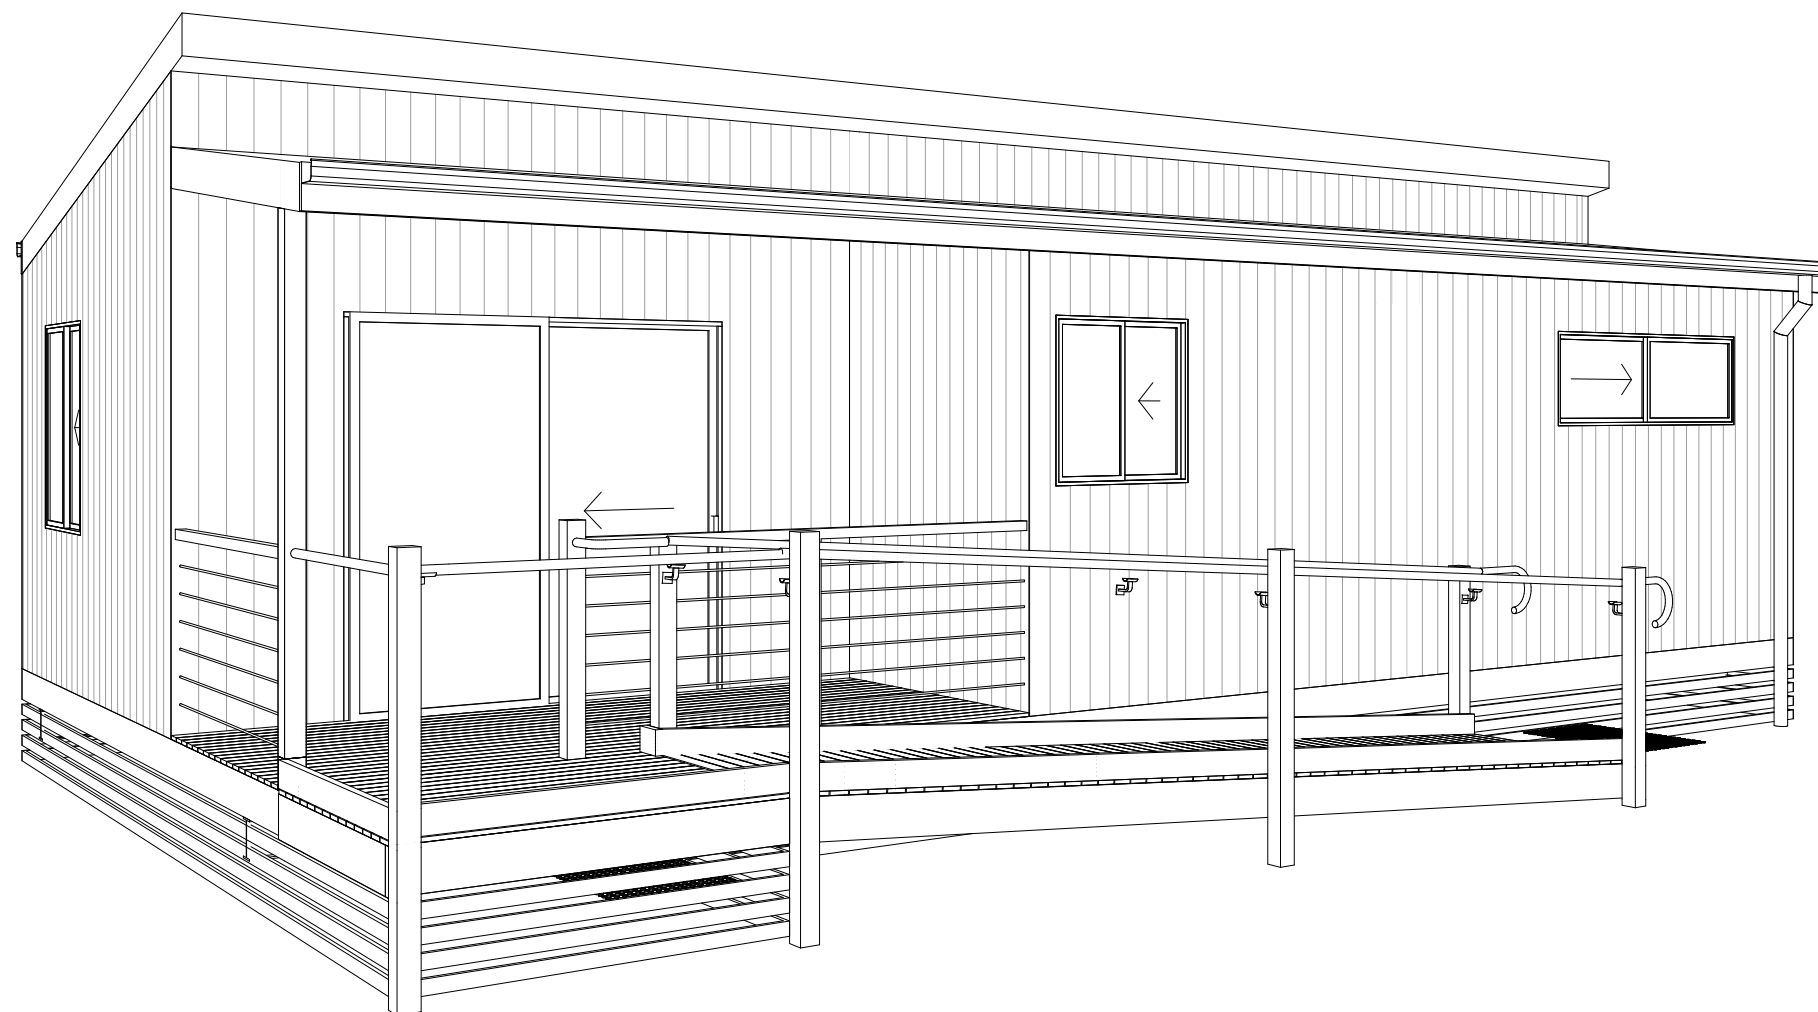

Accessible Cabin-Type 3 (Web) Catamaran Design



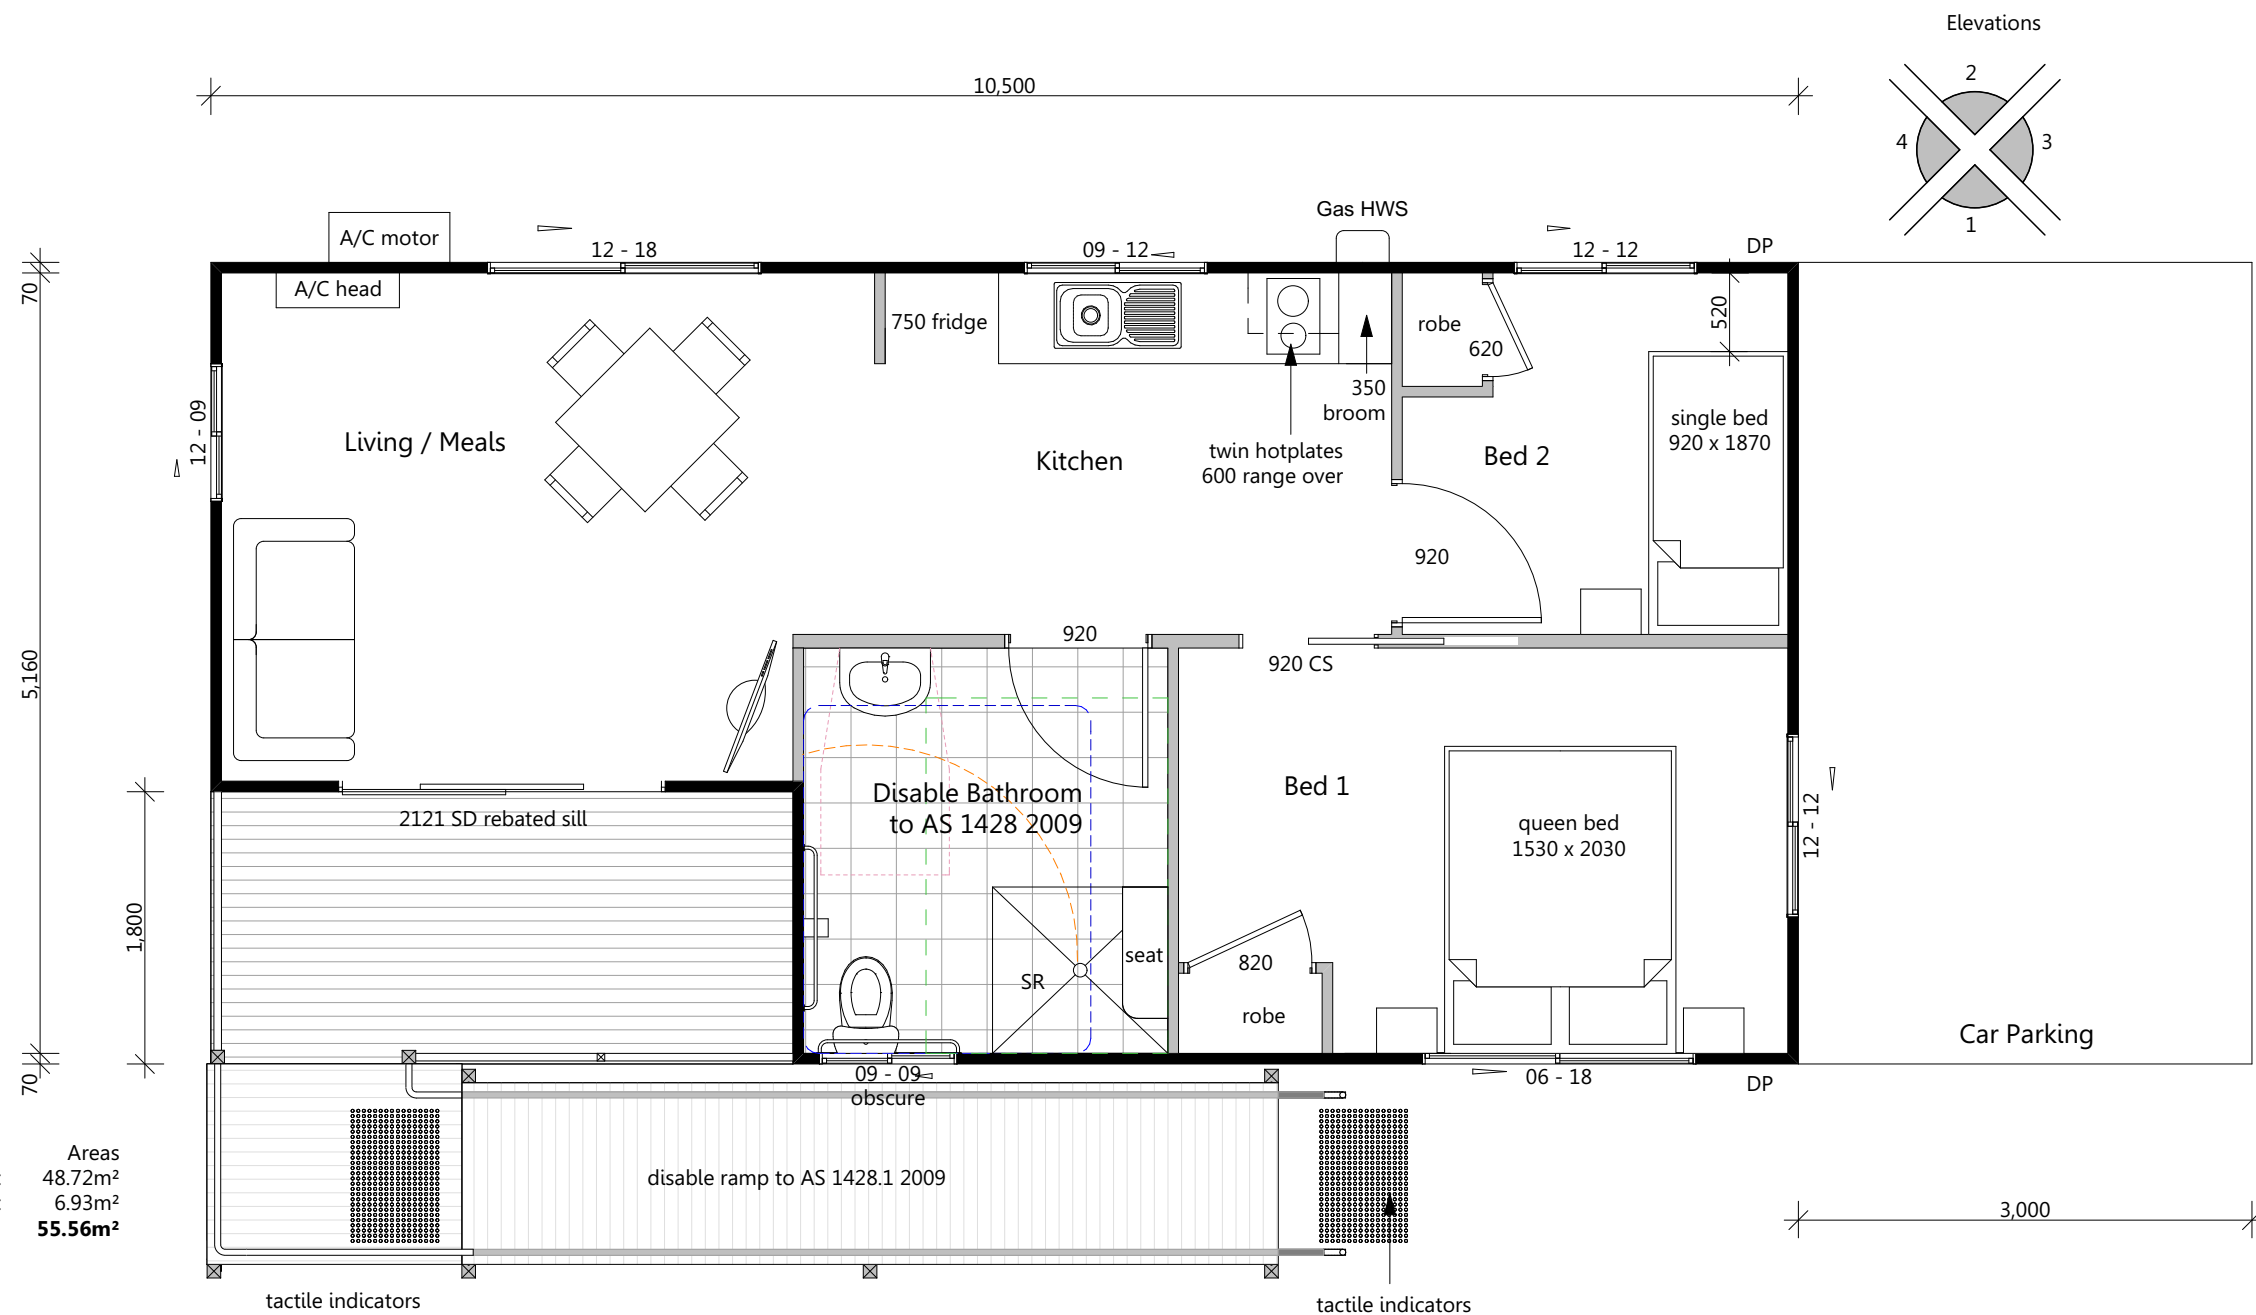

Areas
Living : 48.72m²
Deck : 6.93m²
Total : 55.56m²

1 Floor Plan
1:50



EASTCOAST HOMES & PARK CABINS

32 Wheeler Crescent Currumbin Waters
QLD 4223

P: 07 5598 1558 F: 07 5525 6475 E: info@eastcoasthomes.com.au

Issue/Rev.	Plot Date	Description


Client:
Client
Site Address:
#Client Full Address

Title:
Floor Plan
Design Name:
Accessible Cabin-Type 3 (Web)


Plot Date: 19/12/2016	Drawing No:	Issue:	Scale:
Job N°: 0000	2 of 6	(A)	1:50 @ A3
Project Status:	Drawing No:	Drawn By:	MO
Working Drawings	0000	Checked By:	TG




1 Elevation 1
1:100

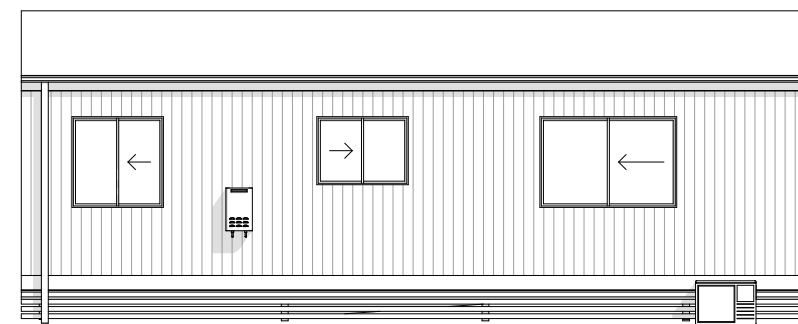

2 Elevation 2
1:100

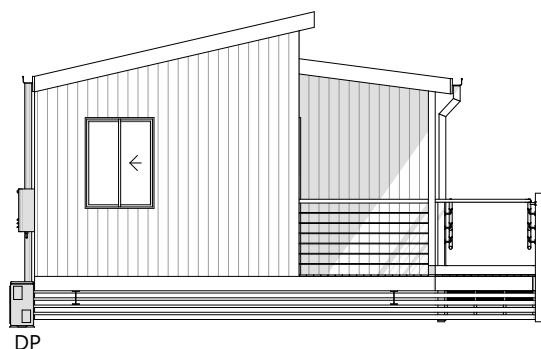

3 Elevation 3
1:100

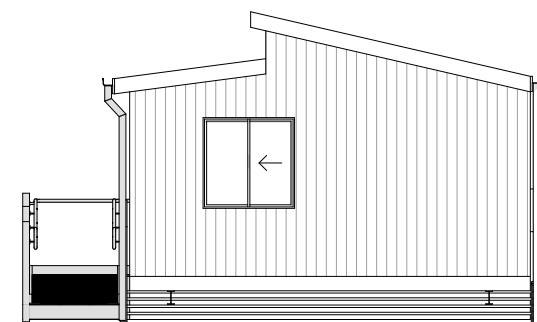

4 Elevation 4
1:100



EASTCOAST HOMES & PARK CABINS

32 Wheeler Crescent Currumbin Waters
QLD 4223

P: 07 5598 1558 F: 07 5525 6475 E: info@eastcoasthomes.com.au

Issue/Rev.	Plot Date	Description

Client:
Client
Site Address:
#Client Full Address

Title:
Elevations
Design Name:
Accessible Cabin-Type 3 (Web)

Plot Date: 19/12/2016	Drawing No:	Issue:	Scale:
Job N°: 0000	3 of 6	(A)	1:100 @ A3
Project Status:	Drawing No:	Drawn By:	MO
Working Drawings	0000	Checked By:	TG