



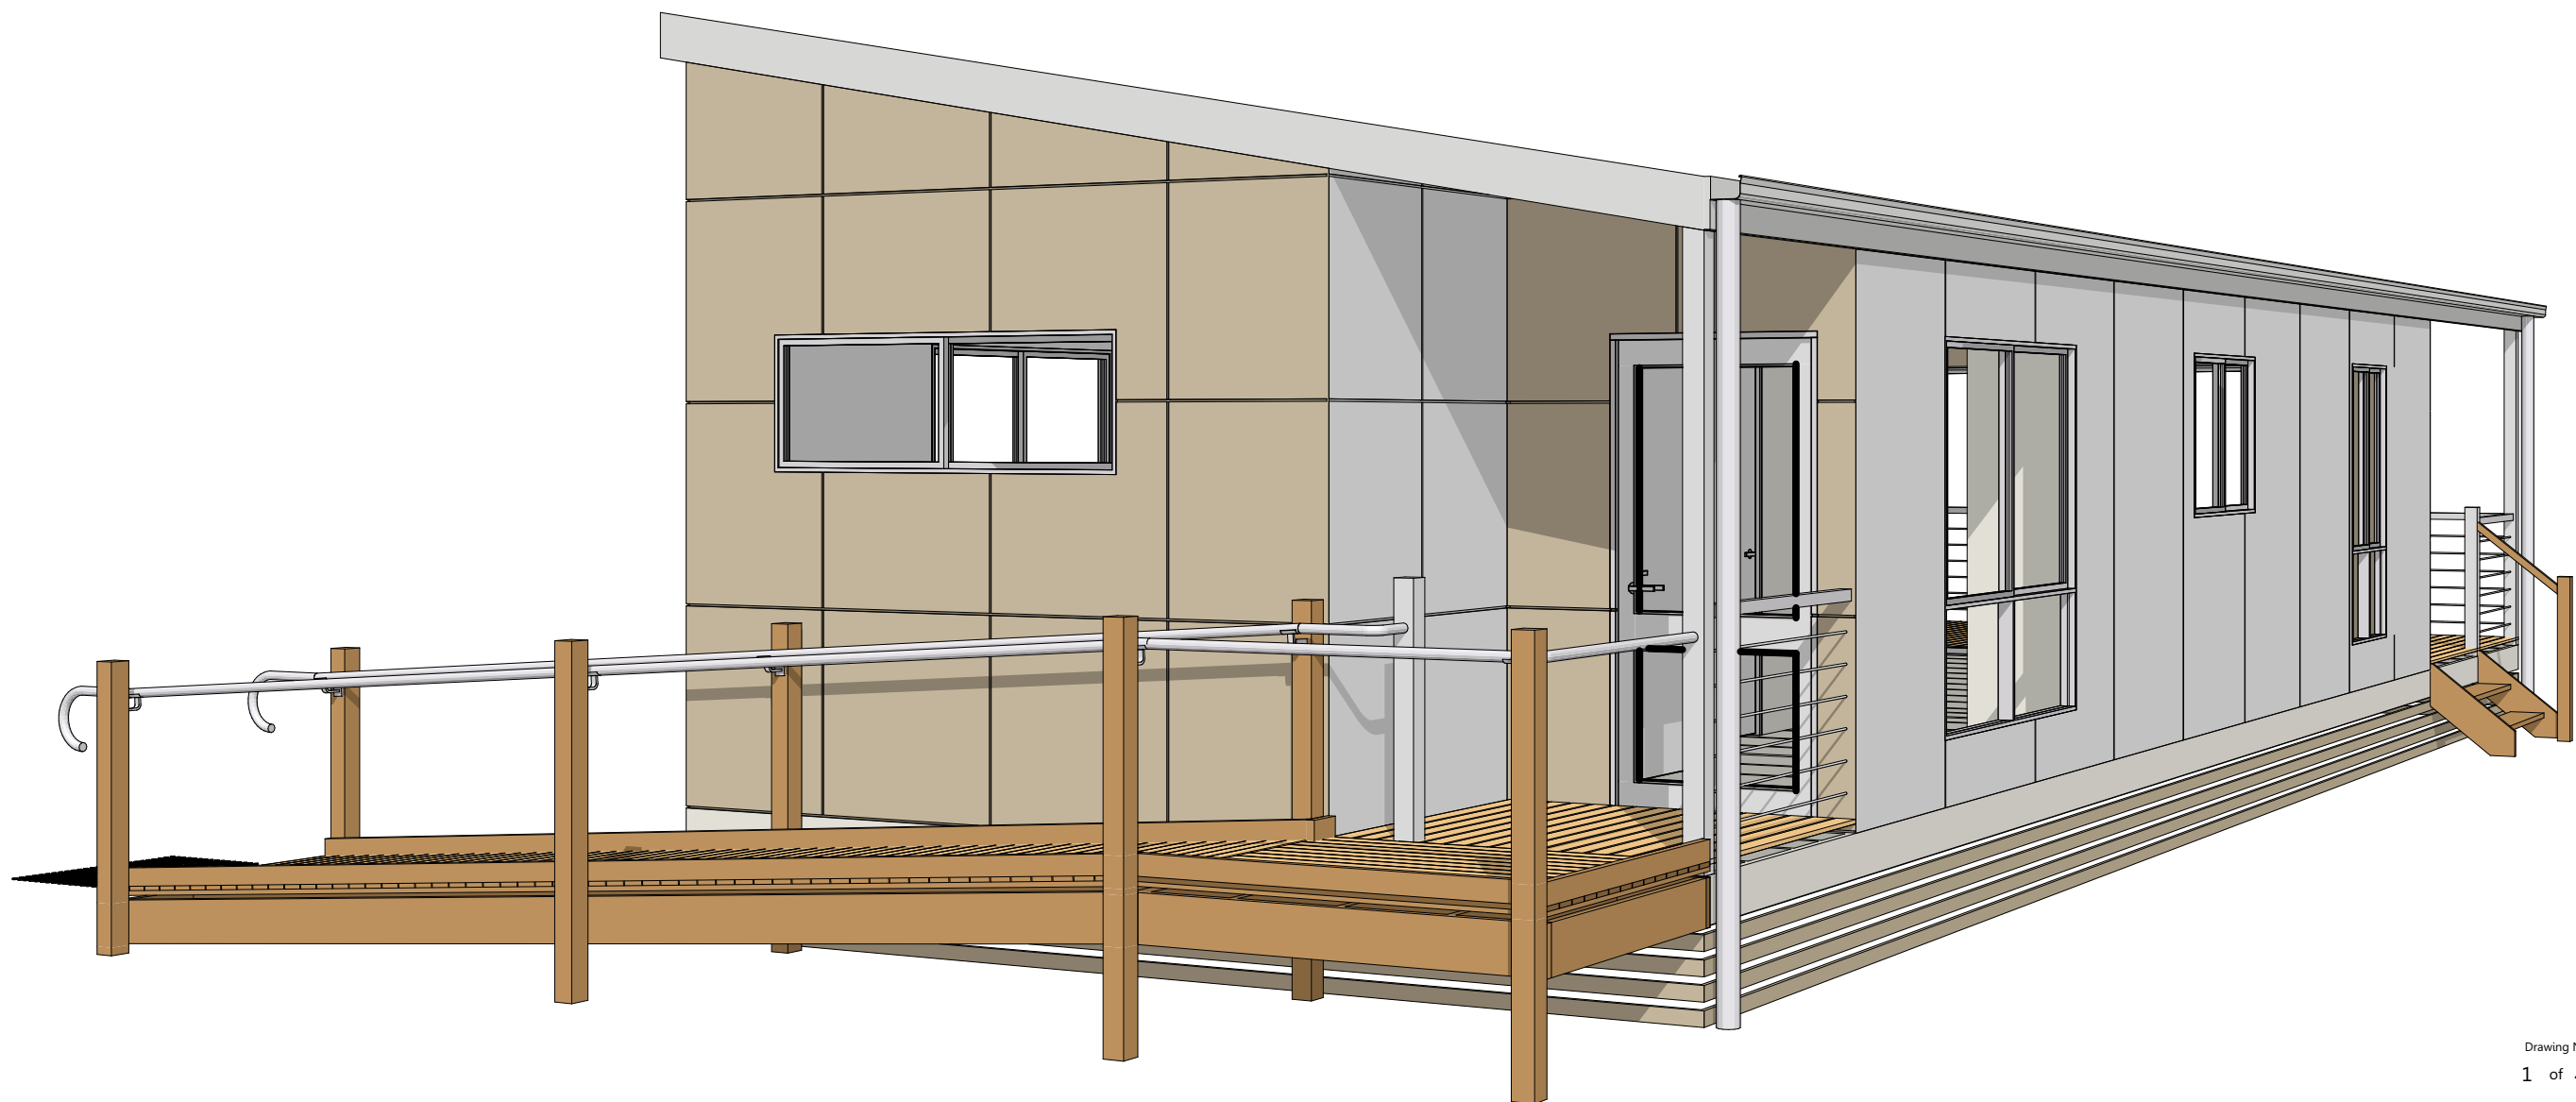


## Accessible Cabin-Type 2




**NOTES:**  
Images Are Diagramatic Only

Drawing No:  
1 of 4

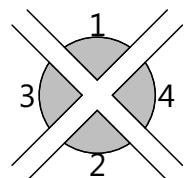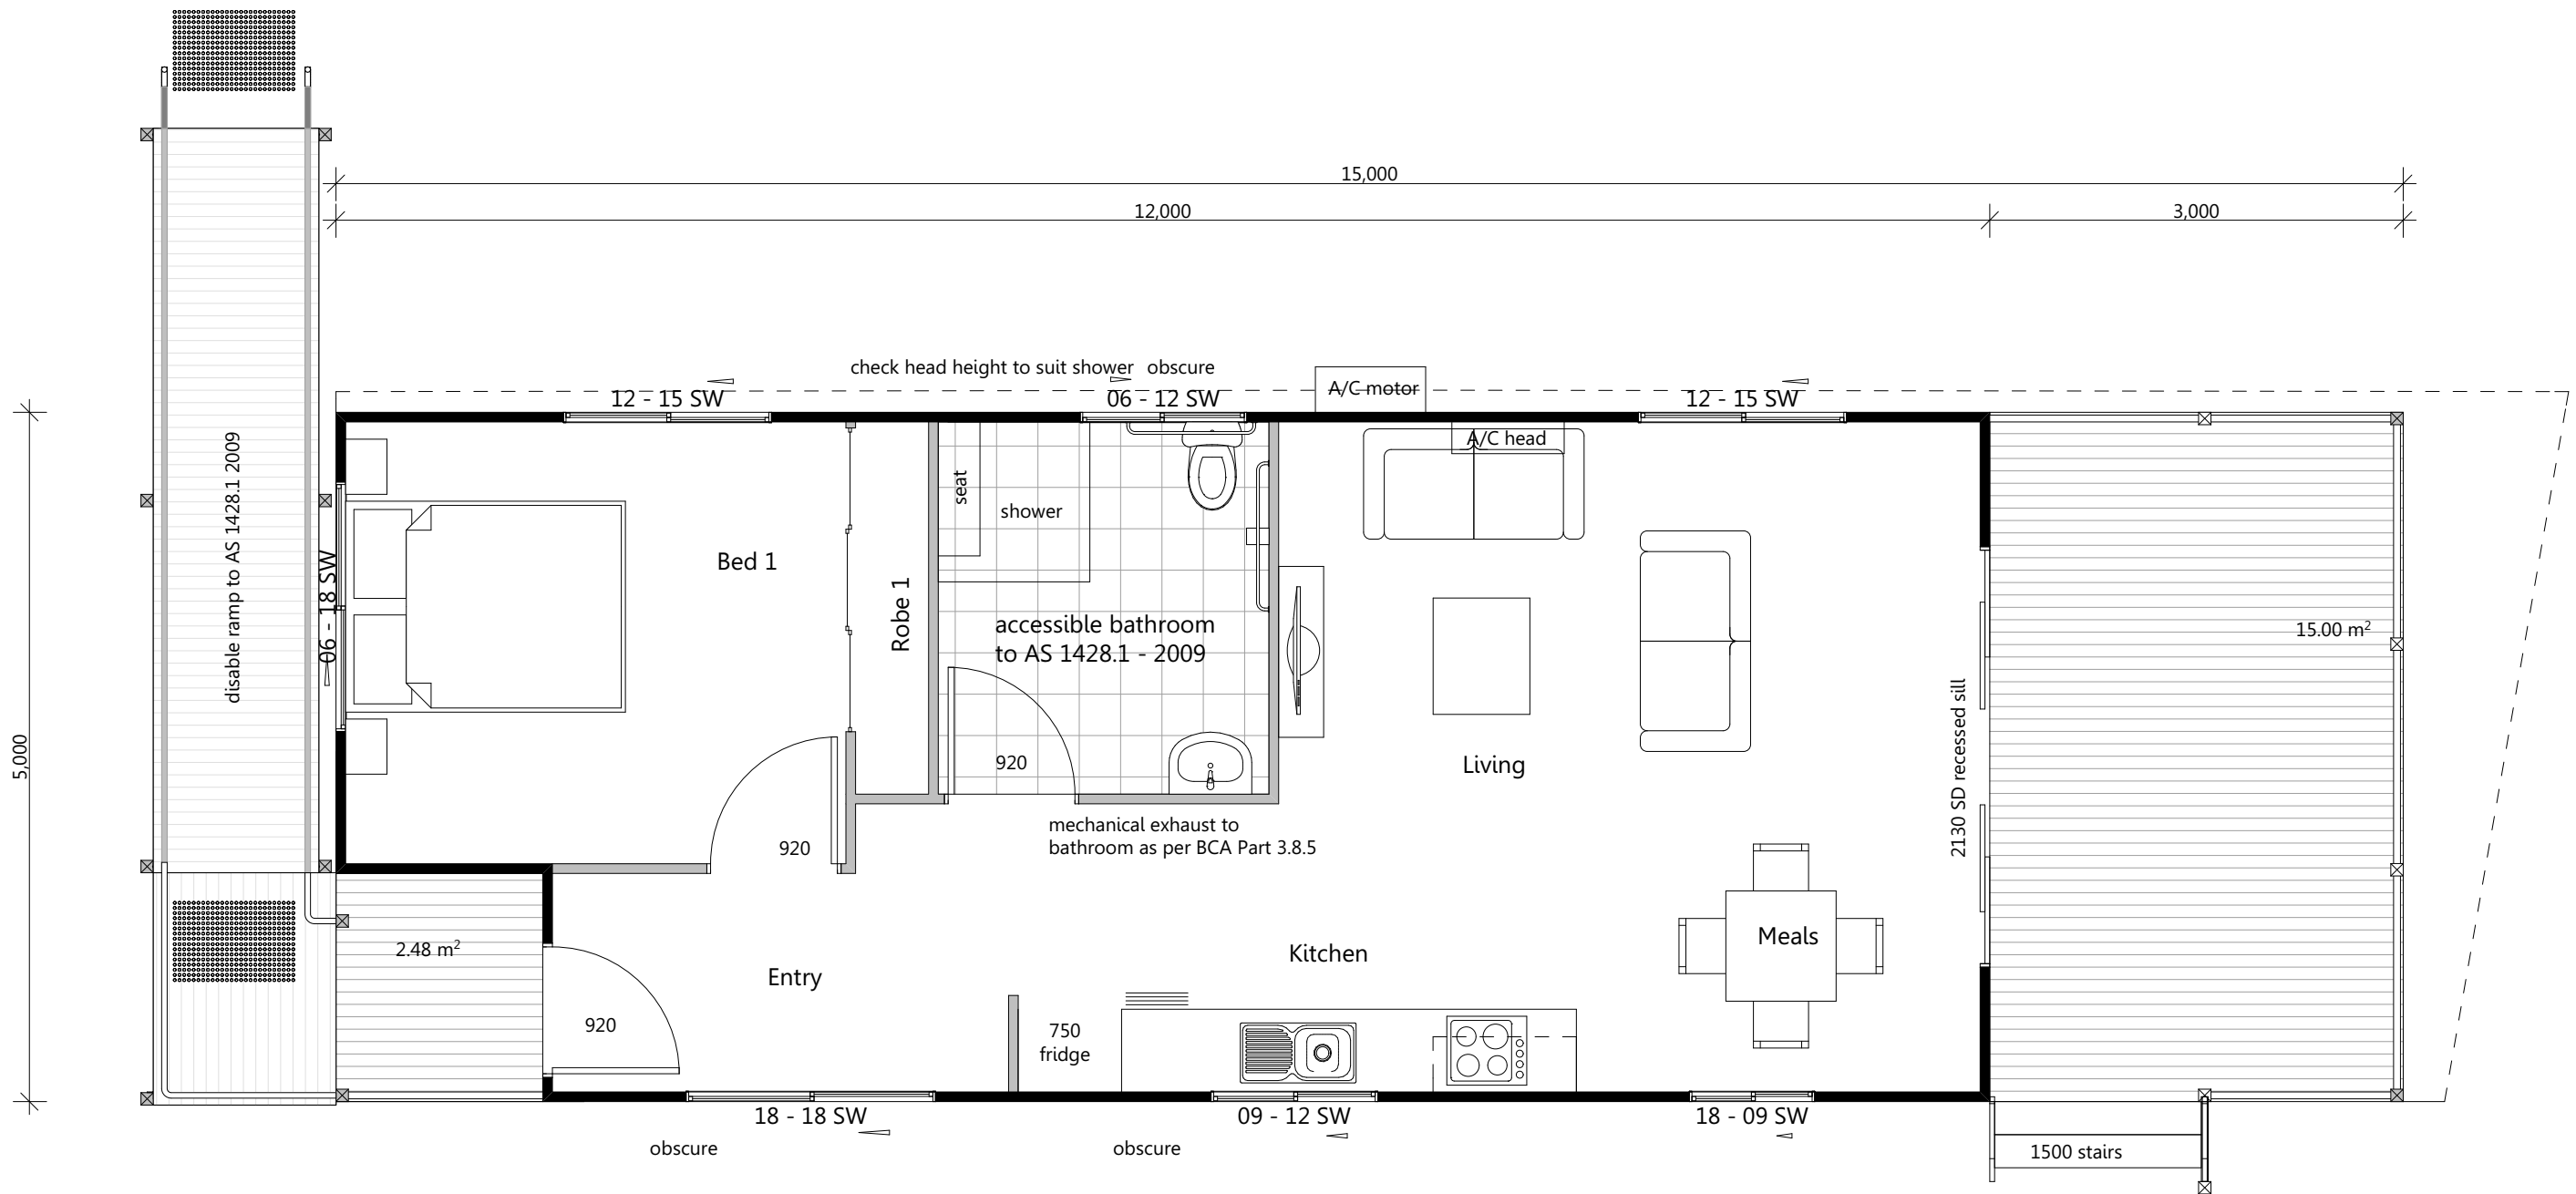

Elevations

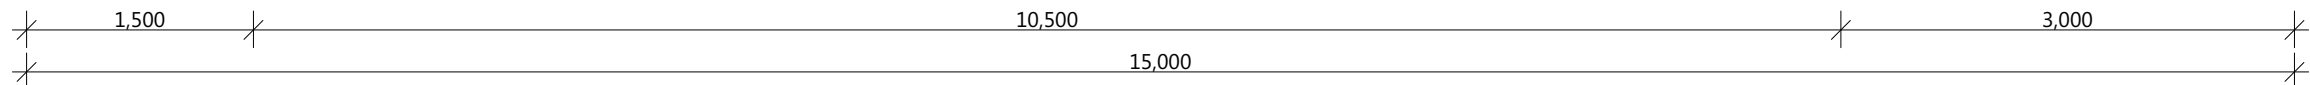

1 Floor Plan 1:50

Areas  
Living : 57.52m<sup>2</sup>  
Decks : 17.48m<sup>2</sup>  
**Total : 75m<sup>2</sup>**



**EASTCOAST HOMES & PARK CABINS**

32 Wheeler Crescent Currumbin Waters  
QLD 4223


P: 07 5598 1558 F: 07 5525 6475 E: info@eastcoasthomes.com.au

Issue/Rev.	Plot Date	Description


Client:  
**#Client Full Name**  
Site Address:  
**#Client Full Address**

Title:  
**Floor Plan**  
Design Name:  
**Accessible Cabin-Type 2 (Web)**


Plot Date: 15/09/2016	Drawing No:	Issue:	Scale:
Job N°: 0000	3 of 4	(A)	1:50 @ A3
Project Status:	Drawing No:	Drawn By:	MO
Concept Drawings	0000	Checked By:	TG

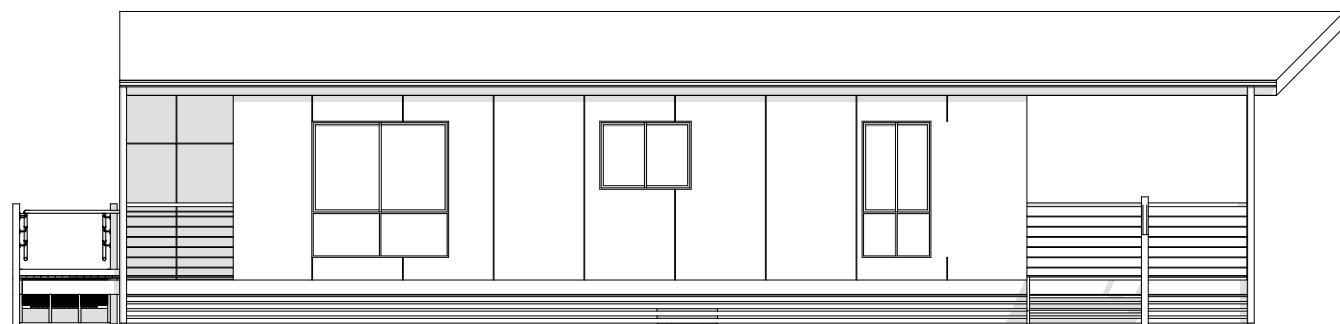


1 Elevation 1  
1:100

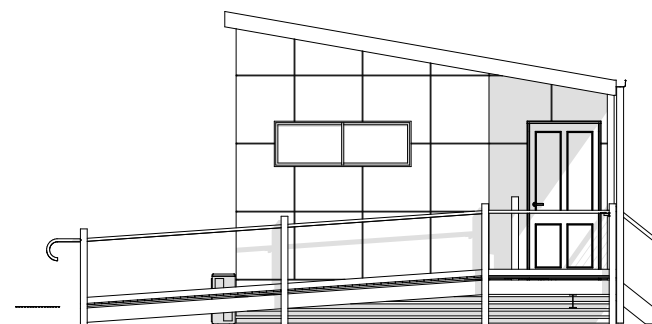

3 Elevation 3  
1:100

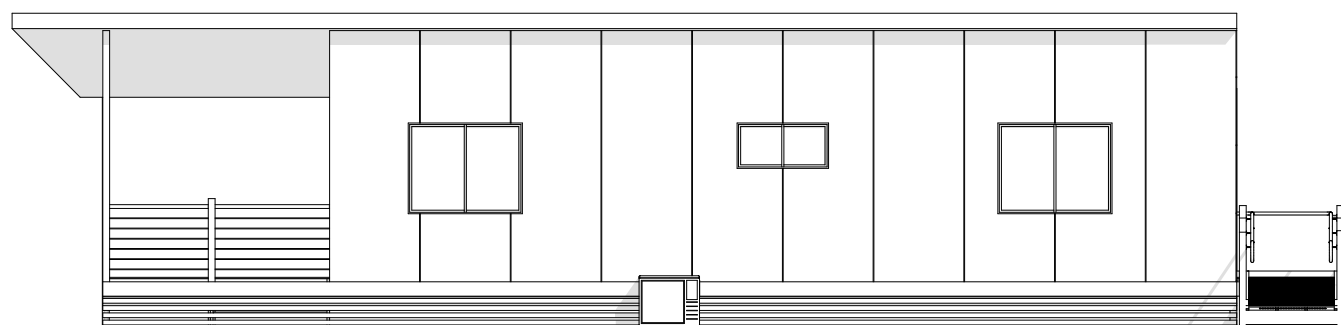

2 Elevation 2  
1:100

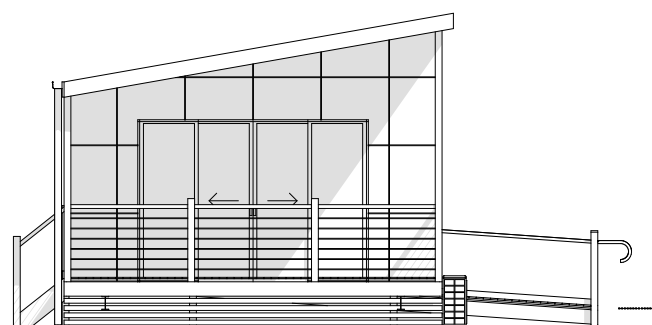

4 Elevation 4  
1:100



© Eastcoast Homes & Park Cabins. The copyright of these floor plans are owned by Eastcoast Homes & Park Cabins. The floor plans may not be reproduced, copied or dealt with in any manner which infringes the exclusive rights of Eastcoast Homes & Park Cabins

EASTCOAST HOMES & PARK CABINS

32 Wheeler Crescent Currumbin Waters  
QLD 4223

P: 07 5598 1558

F: 07 5525 6475

E: info@eastcoasthomes.com.au

Issue/Rev.	Plot Date	Description

Client:  
#Client Full Name  
Site Address:  
#Client Full Address

Title:  
Elevations  
Design Name:  
Accessible Cabin-Type 2 (Web)

Plot Date: 15/09/2016	Drawing No:	Issue:	Scale:
Job N°: 0000	4 of 4	(A)	1:100 @ A3
Project Status:	Drawing No:	Drawn By:	MO
Concept Drawings	0000	Checked By:	TG