



## Bunk House-Type 2

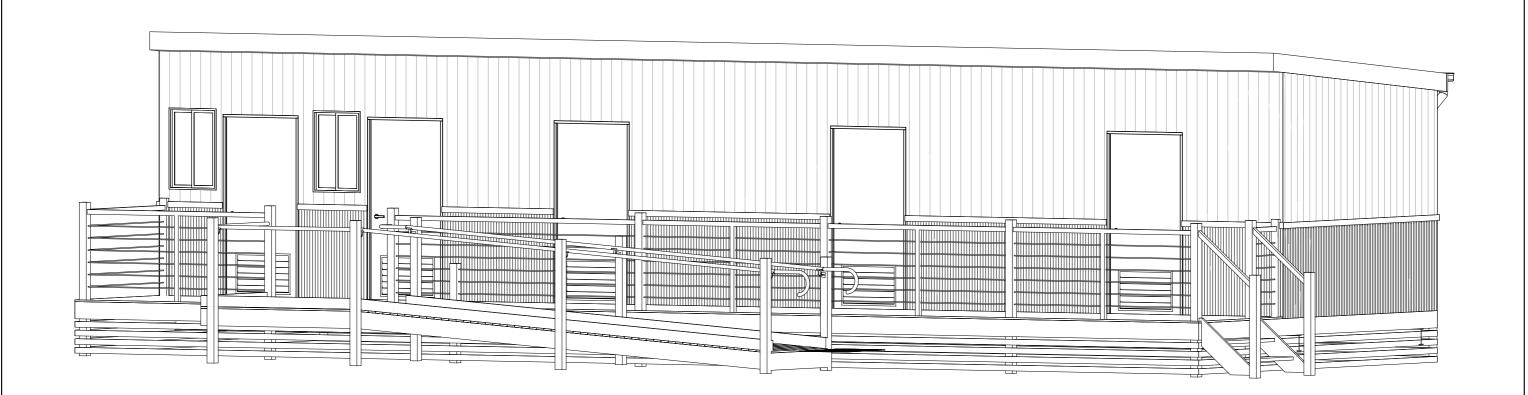


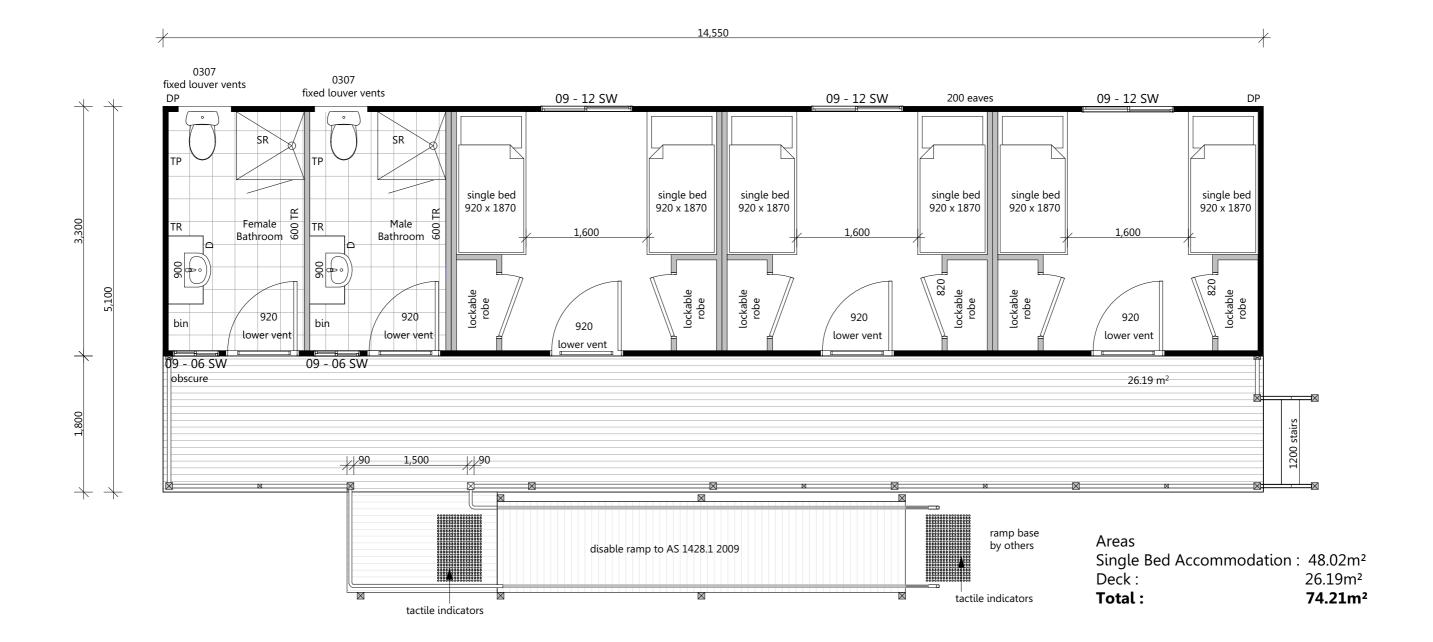


Floor Plan
1:50




EASTCOAST HOMES & PARK CABINS  32 Wheeler Crescent Currumbin Waters  OLD 4223		Rev. Plot Date	Description	Client:	Title:	Plot Date: 16/09/2016 Dr.	awing No: Issue:	Scale:
				#Client Full Name	Floor Plan	2	of 2 (A)	1.30 @ A3
				"Cucine rate ratine	Troot i tall	Job №: 0000 Z	01 3 1 1	Designed By: MO
				Site Address:	Design Name:	Project Status:	Drawing No:	Drawn Bv: Mr
`				#Client Full Address	Bunk House-Type 2 (Web)	Proposed Drawing	0000	7 110
P: 07 5598 1558 F: 07 5525 6475 E: info@eastco	asthomes.com.au			"Cucin run Addiess	Jan. 11   Jan. 1   Jan. 1	1 Toposca Brawarg	3 0000	Checked By: TG

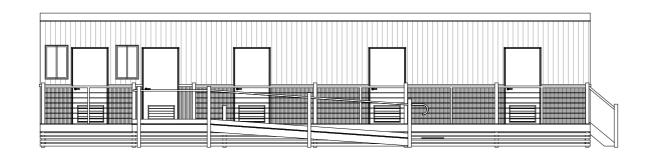


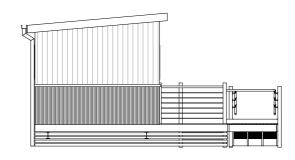

Elevation 1

Blevation 3

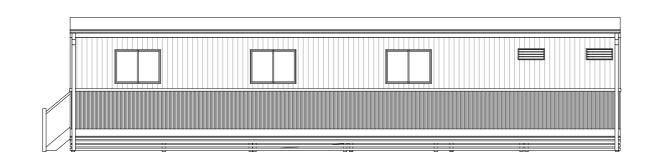

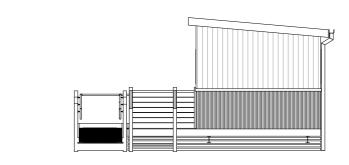

Elevation 2

Elevation 4 1:100



EASTCOAST HOMES & PARK CABINS  32 Wheeler Crescent Currumbin Waters OLD 4223		Issue/Rev.	Plot Date	Description	Client:	
					#Client Full Name	
					" Citchi i dili i dani	
					Site Address:	
	~	E: info@eastcoasthomes.com.au				#Client Full Address
98 1558	F: 07 5525 6475					#Ciletit Full Address

	Plot Date: 16/09/2016		Drawing No:		Issue:	Scale: 1:100 @ A3	
Elevations	Job Nº:	0000	3	of 3	(A)	Designed By:	МО
	Project Status:		Drawing No:		Drawn By:	МО	
unk House-Type 2 (Web)		Proposed Drawings		s 0000		Checked By:	TG