



Burnett

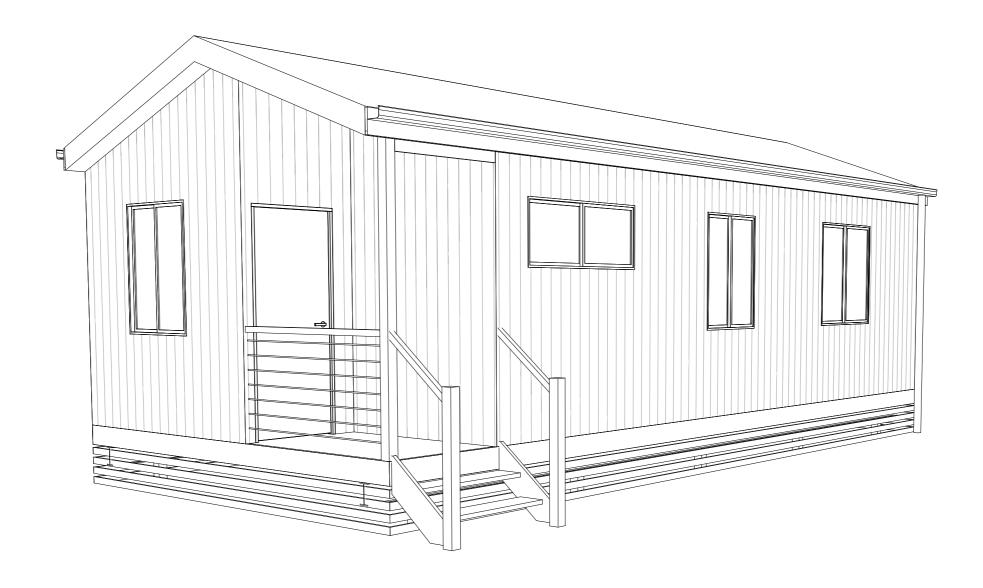

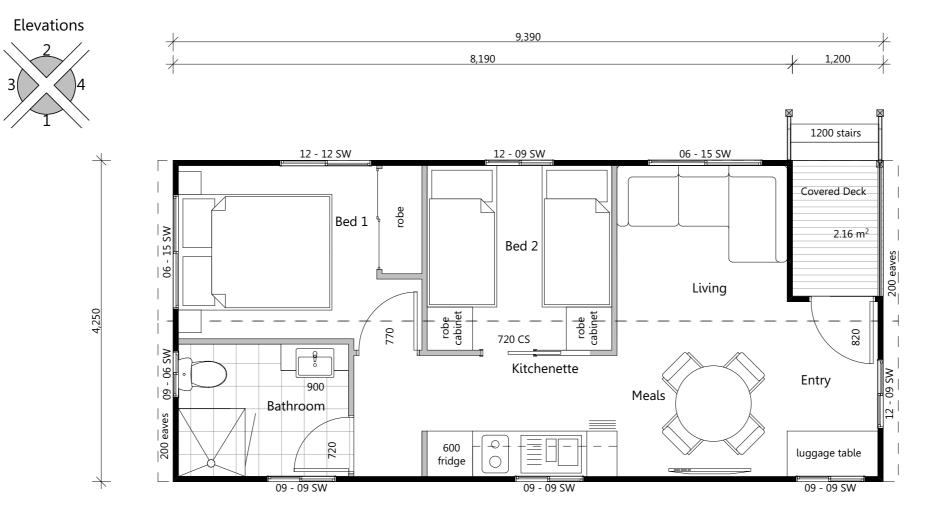


Areas

Living: 37.75m² Deck: 2.16m² Total: 39.91m²





EASTCOAST HOMES & PARK CABINS		Issue/Rev.	Plot Date	Description	Client:	Title:	Plot Date: 29/09/2016	Drawing	No: Issue	e: Scale:	1	
					#Client Full Name	Floor Plan		2 of	3 (A)	1.50 @ A5	1	
32 Wheeler Crescent Currumbin Waters							. 100 10	Job Nº: 0000			Designed By: MO	1
QLD 4223							Design Name:	Project Status:	Dra	awing No:	Drawn By: MO	,
7 5598 1558	•	•					Burnett (Web)	Proposed		0000	7 110	_
							24			0000	Checked By:	

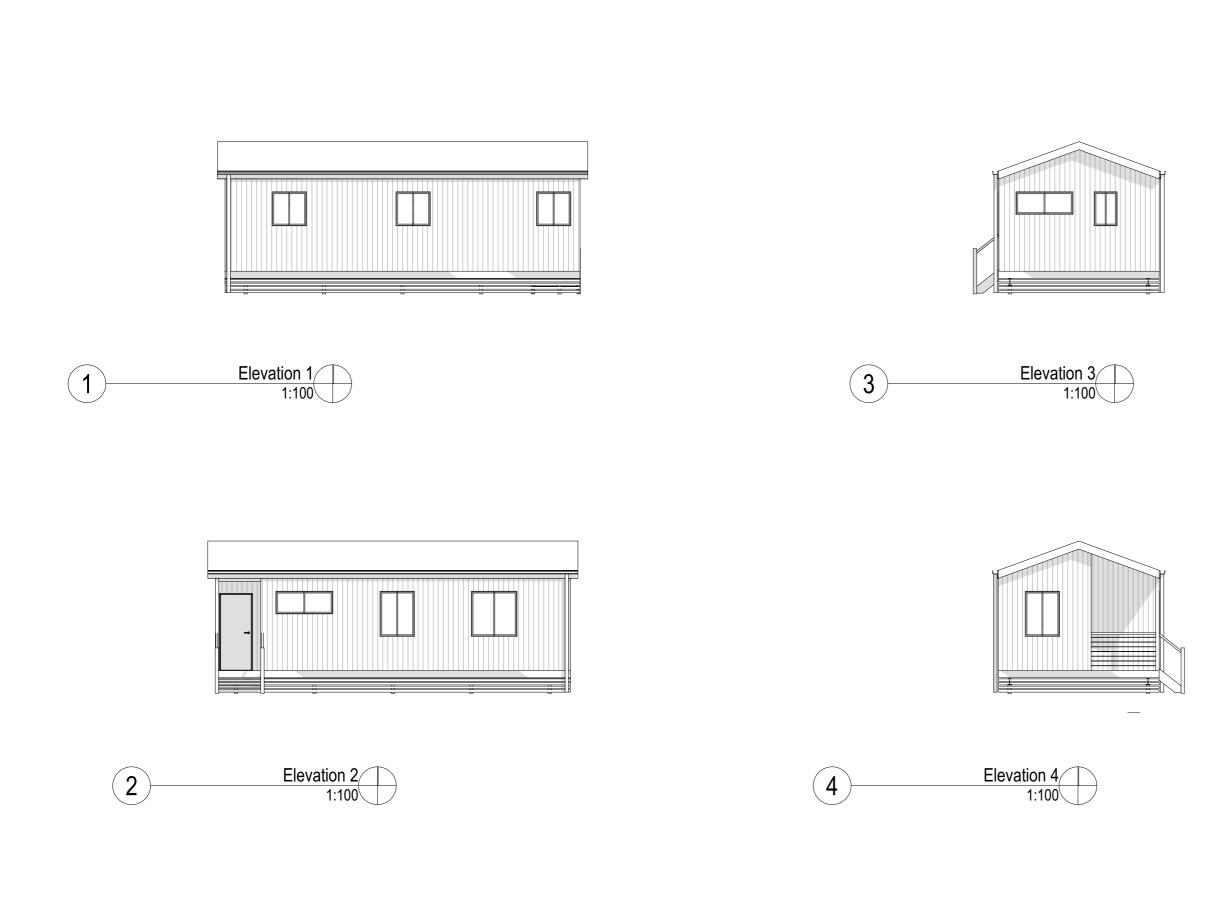

261	
EASTCOAST HOMES & PARK CABINS	
TANK CABINS	
	P: 07 55

EACTCOACT HOMES & DADY CADING		Issue/Rev.	Plot Date	Description	Client:	Title:	Plot Date: 29/09/2016	Drawing No:	Issue:	Scale: 1:100 @ A3	
EASTCOAST HOMES & PARK CABINS						#Client Full Name	Elevations	Job Nº: 0000	3 of 3	(A)	
32 Wheeler Crescent Currumbin Waters								Job Nº: 0000			Designed By: MO
QLD 4223							Design Name:	Project Status:	Drawing N	No:	Drawn By: MO
		•					Burnett (Web)	Proposed	000		7 110
7 5598 1558	F: 07 5525 6475 E: info@	eastcoasthomes.com.au					Burnett (TTEB)	Порозец	00	00	Checked By: