



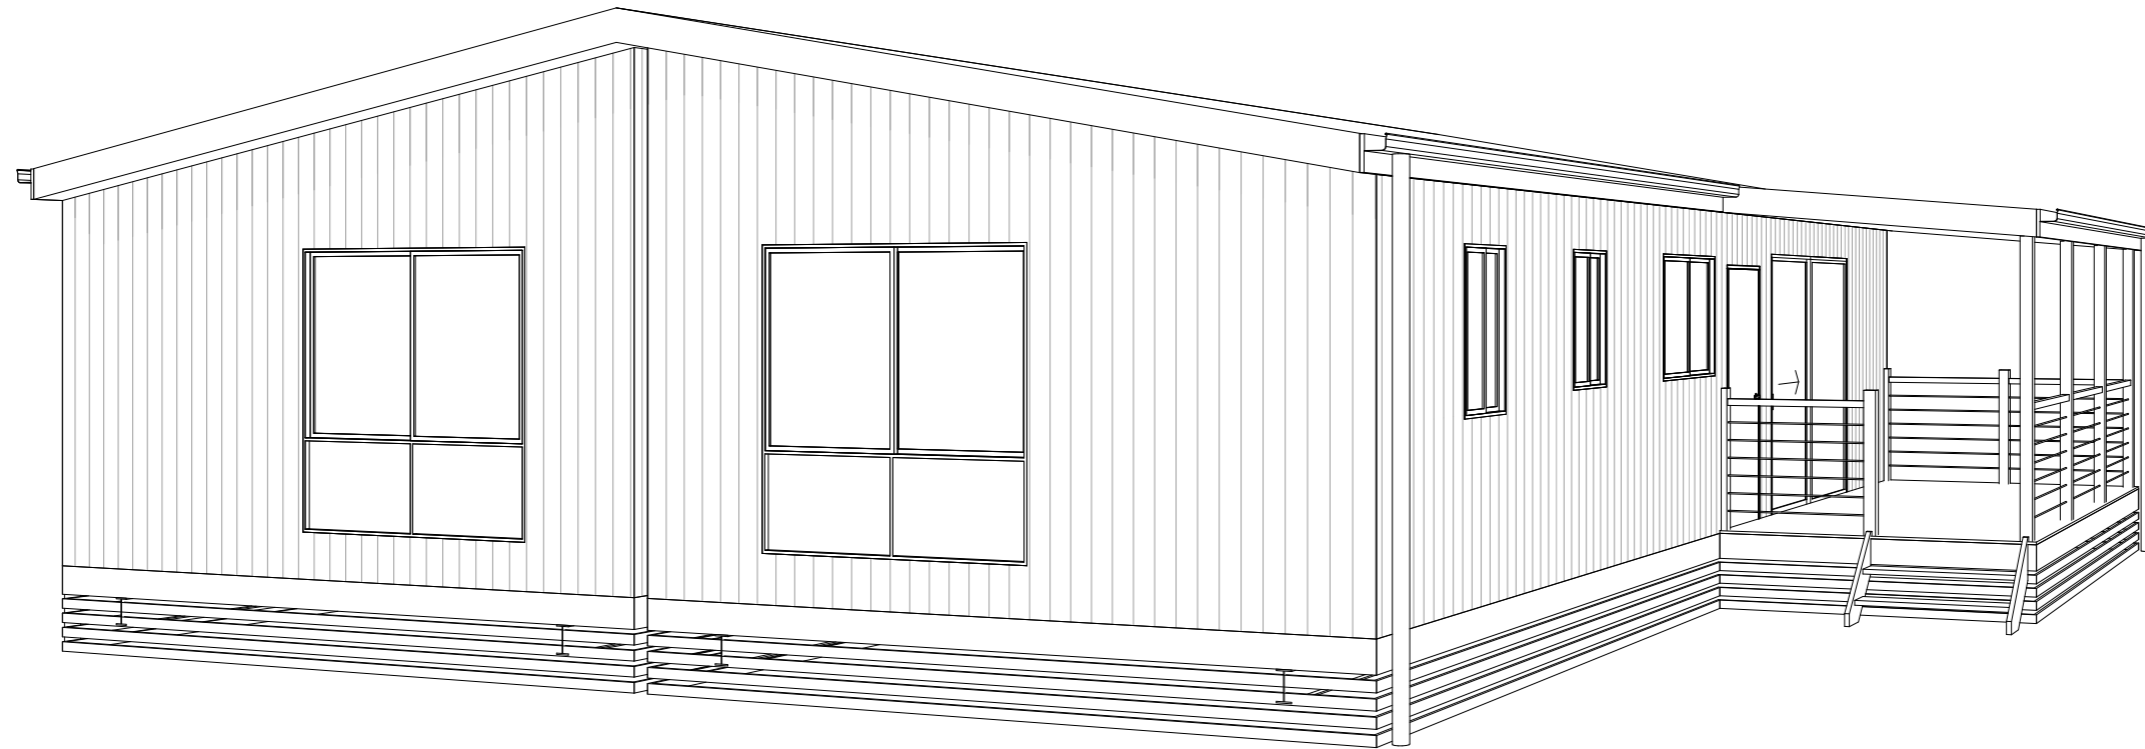


Duplex-Dual Occupancy-Type 3



Areas / Duplex
 Living : 54.72m²
 Covered Deck: 12.96m²
Total : 67.68m²

11,400
 6,000
 5,400

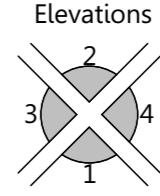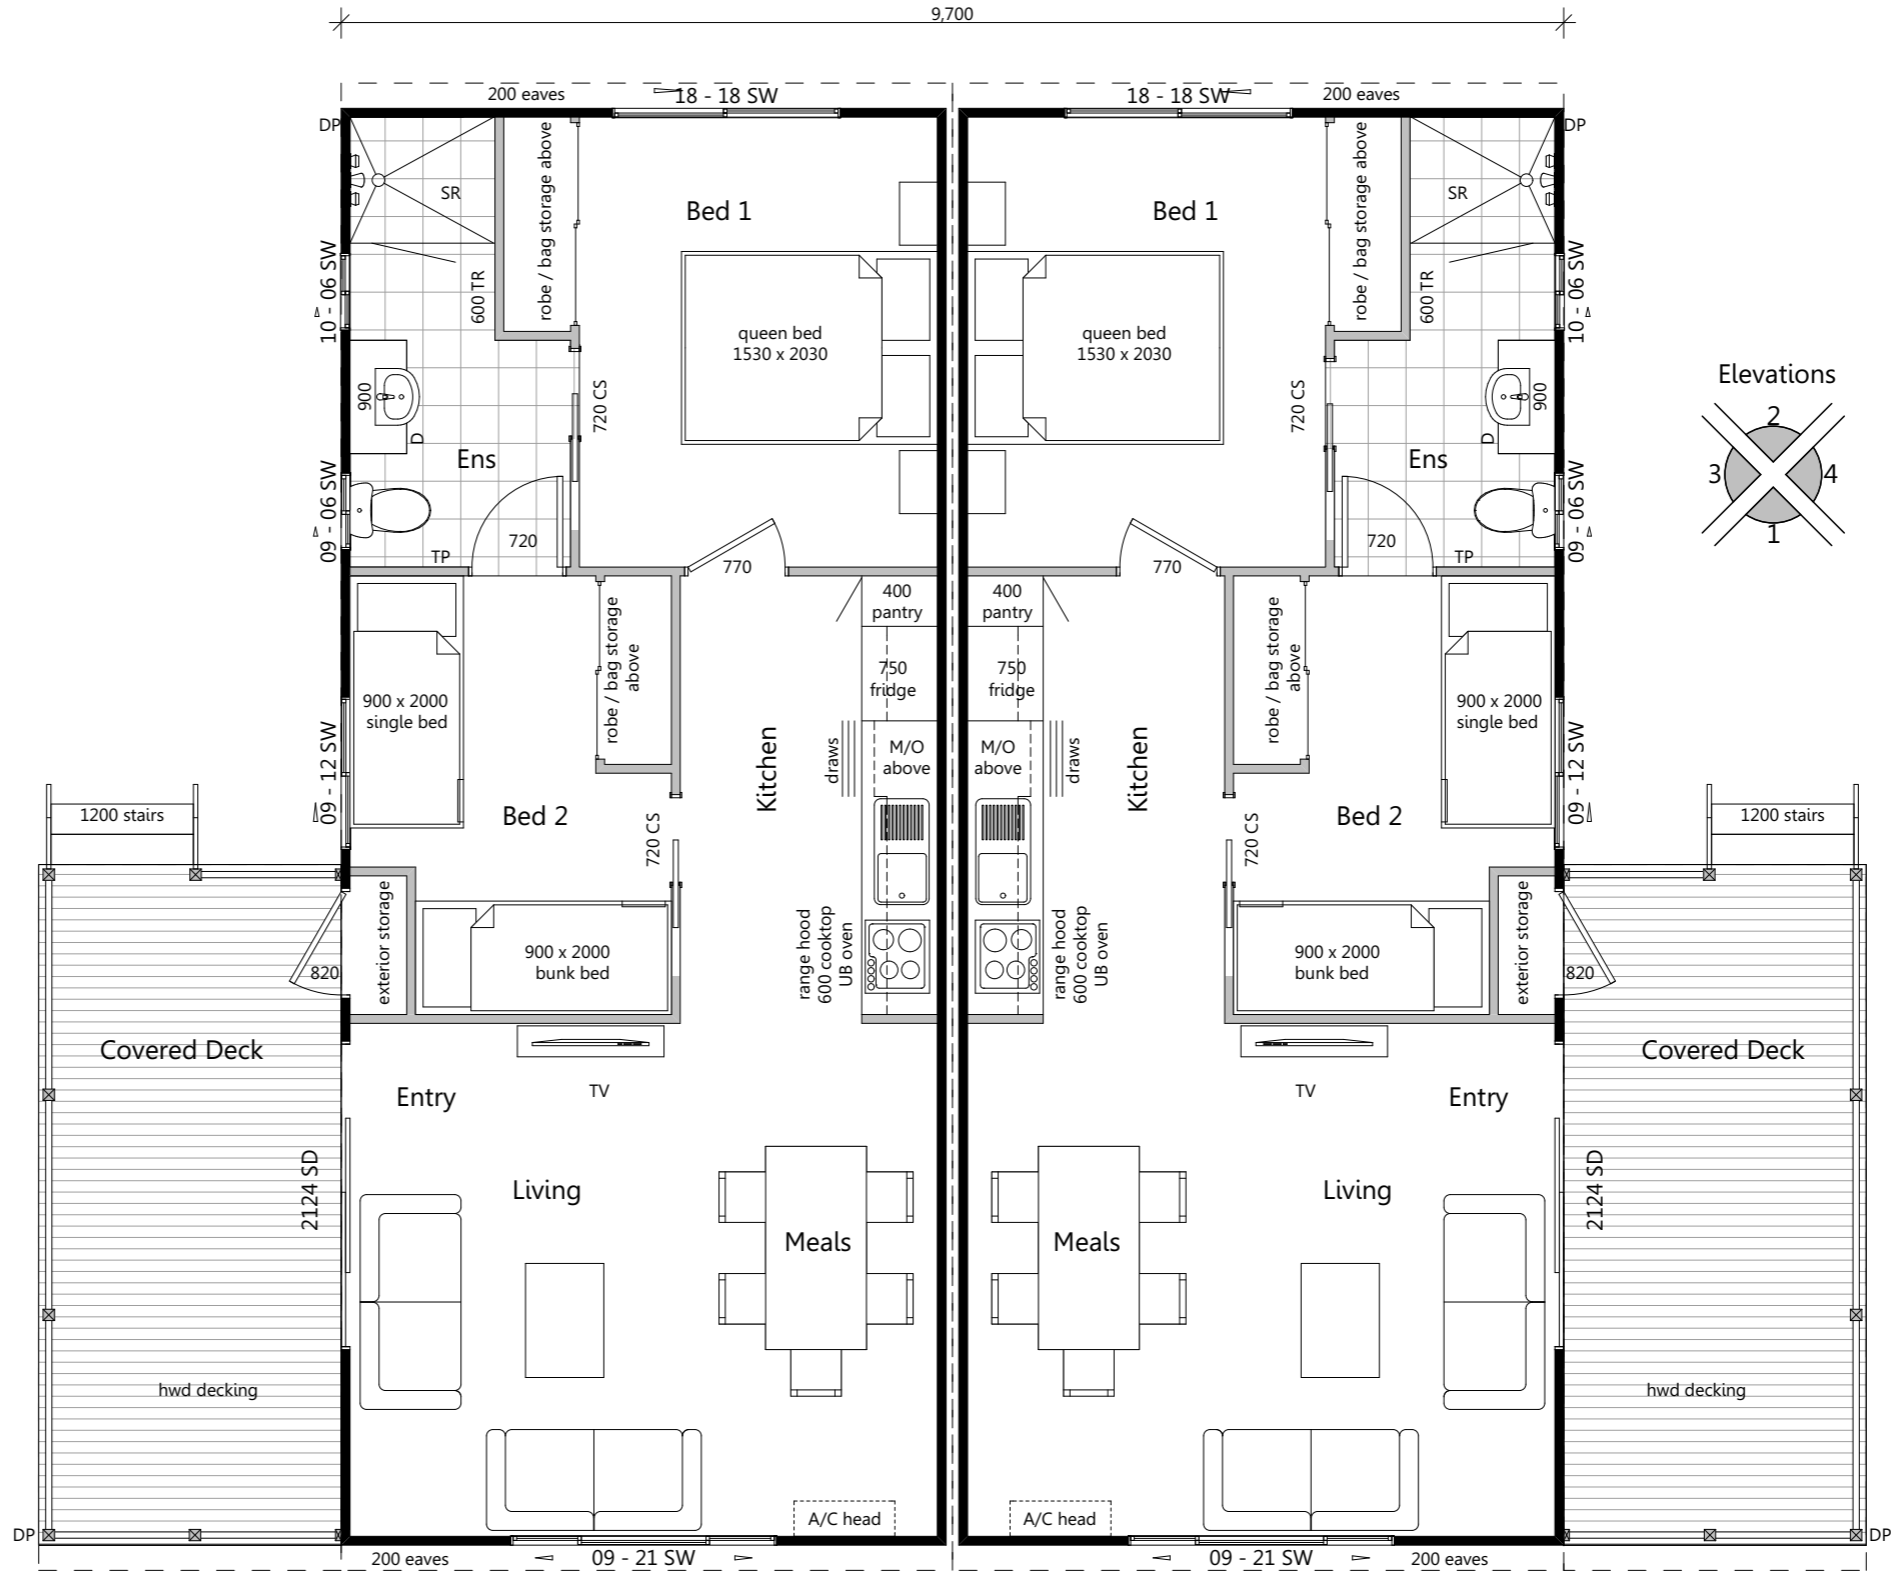

1 Floor Plan 1:60



EASTCOAST HOMES & PARK CABINS

32 Wheeler Crescent Currumbin Waters
 QLD 4223


P: 07 5598 1558 F: 07 5525 6475 E: info@eastcoasthomes.com.au

Issue/Rev.	Plot Date	Description

Client:
Client
 Site Address:
 #Client Full Address

Title:
Floor Plan
 Design Name:
Duplex-Dual Occupancy-Type 3 (Web)


Plot Date: 15/09/2016	Drawing No: 2 of 3	Issue: (A)	Scale: 1:60 @ A3
Job N°: 0000	Project Status: Proposed	Drawing No: 0000	Designed By: MO
			Drawn By: MO
			Checked By: TG

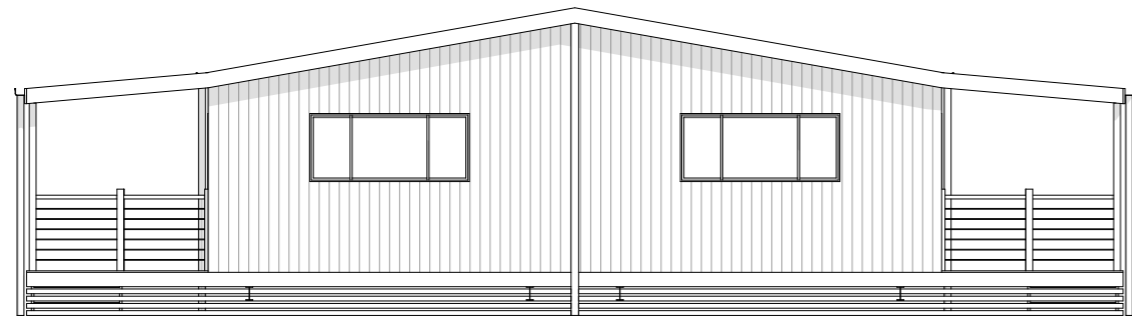

1 Elevation 1
1:100



3 Elevation 3
1:100

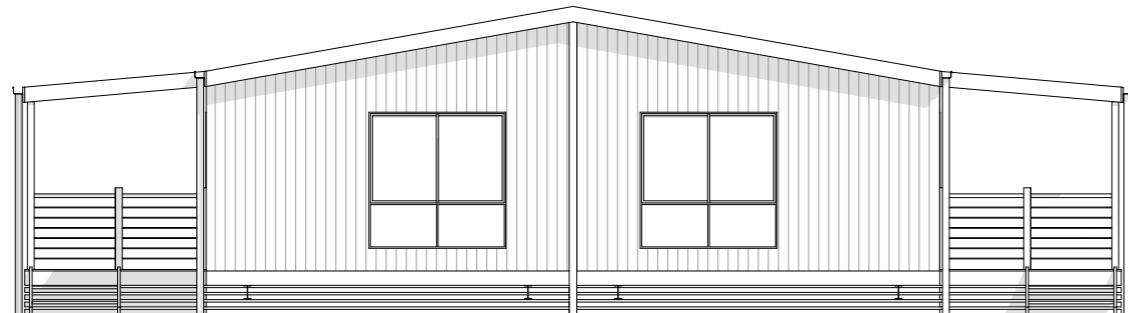

2 Elevation 2
1:100



4 Elevation 4
1:100



EASTCOAST HOMES & PARK CABINS

32 Wheeler Crescent Currumbin Waters
QLD 4223

P: 07 5598 1558 F: 07 5525 6475 E: info@eastcoasthomes.com.au

Issue/Rev.	Plot Date	Description

Client:
Client
Site Address:
#Client Full Address

Title:
Elevations
Design Name:
Duplex-Dual Occupancy-Type 3 (Web)

Plot Date: 15/09/2016	Drawing No: 3 of 3	Issue: (A)	Scale: 1:100 @ A3
Job No: 0000	Project Status: Proposed	Drawing No: 0000	Designed By: MO
			Drawn By: MO
			Checked By: TG