





Lakeside

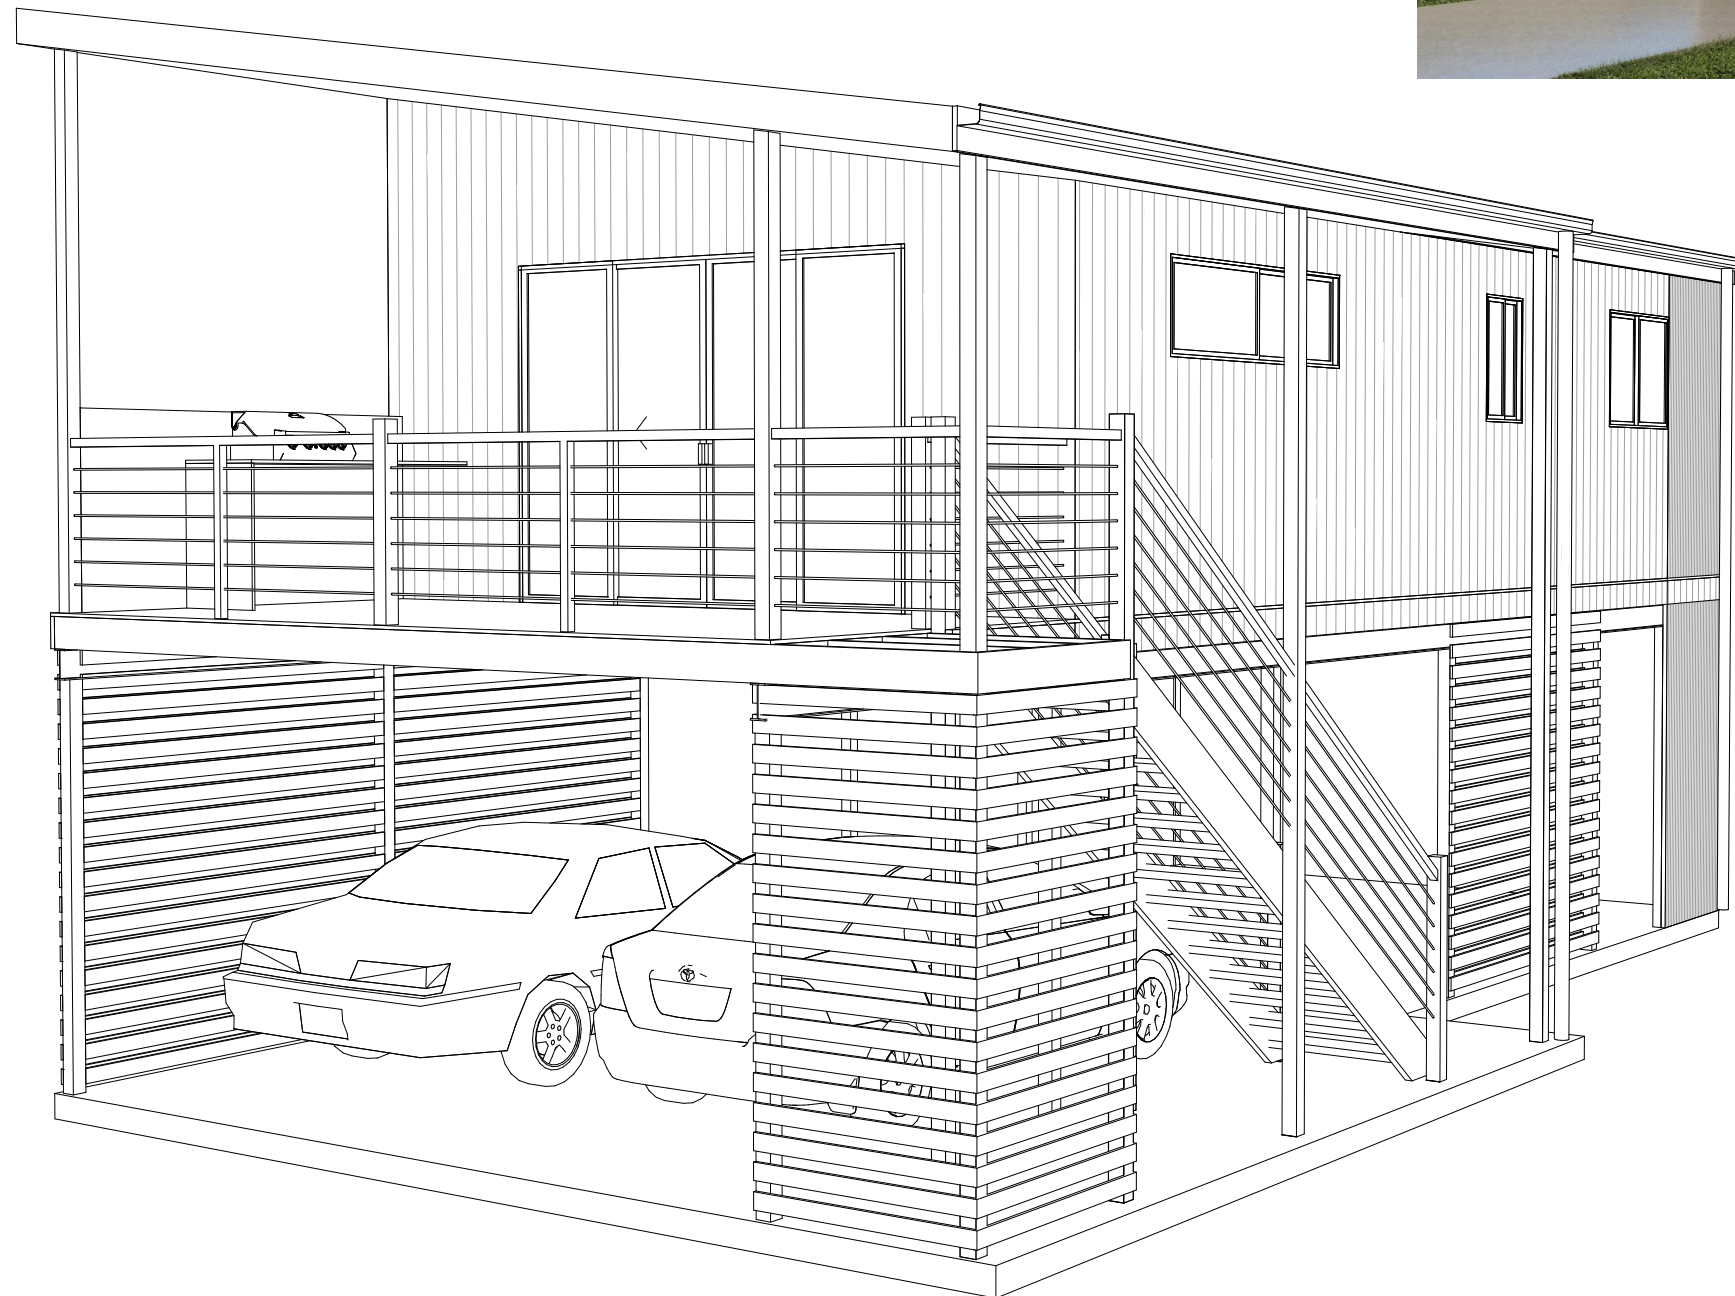

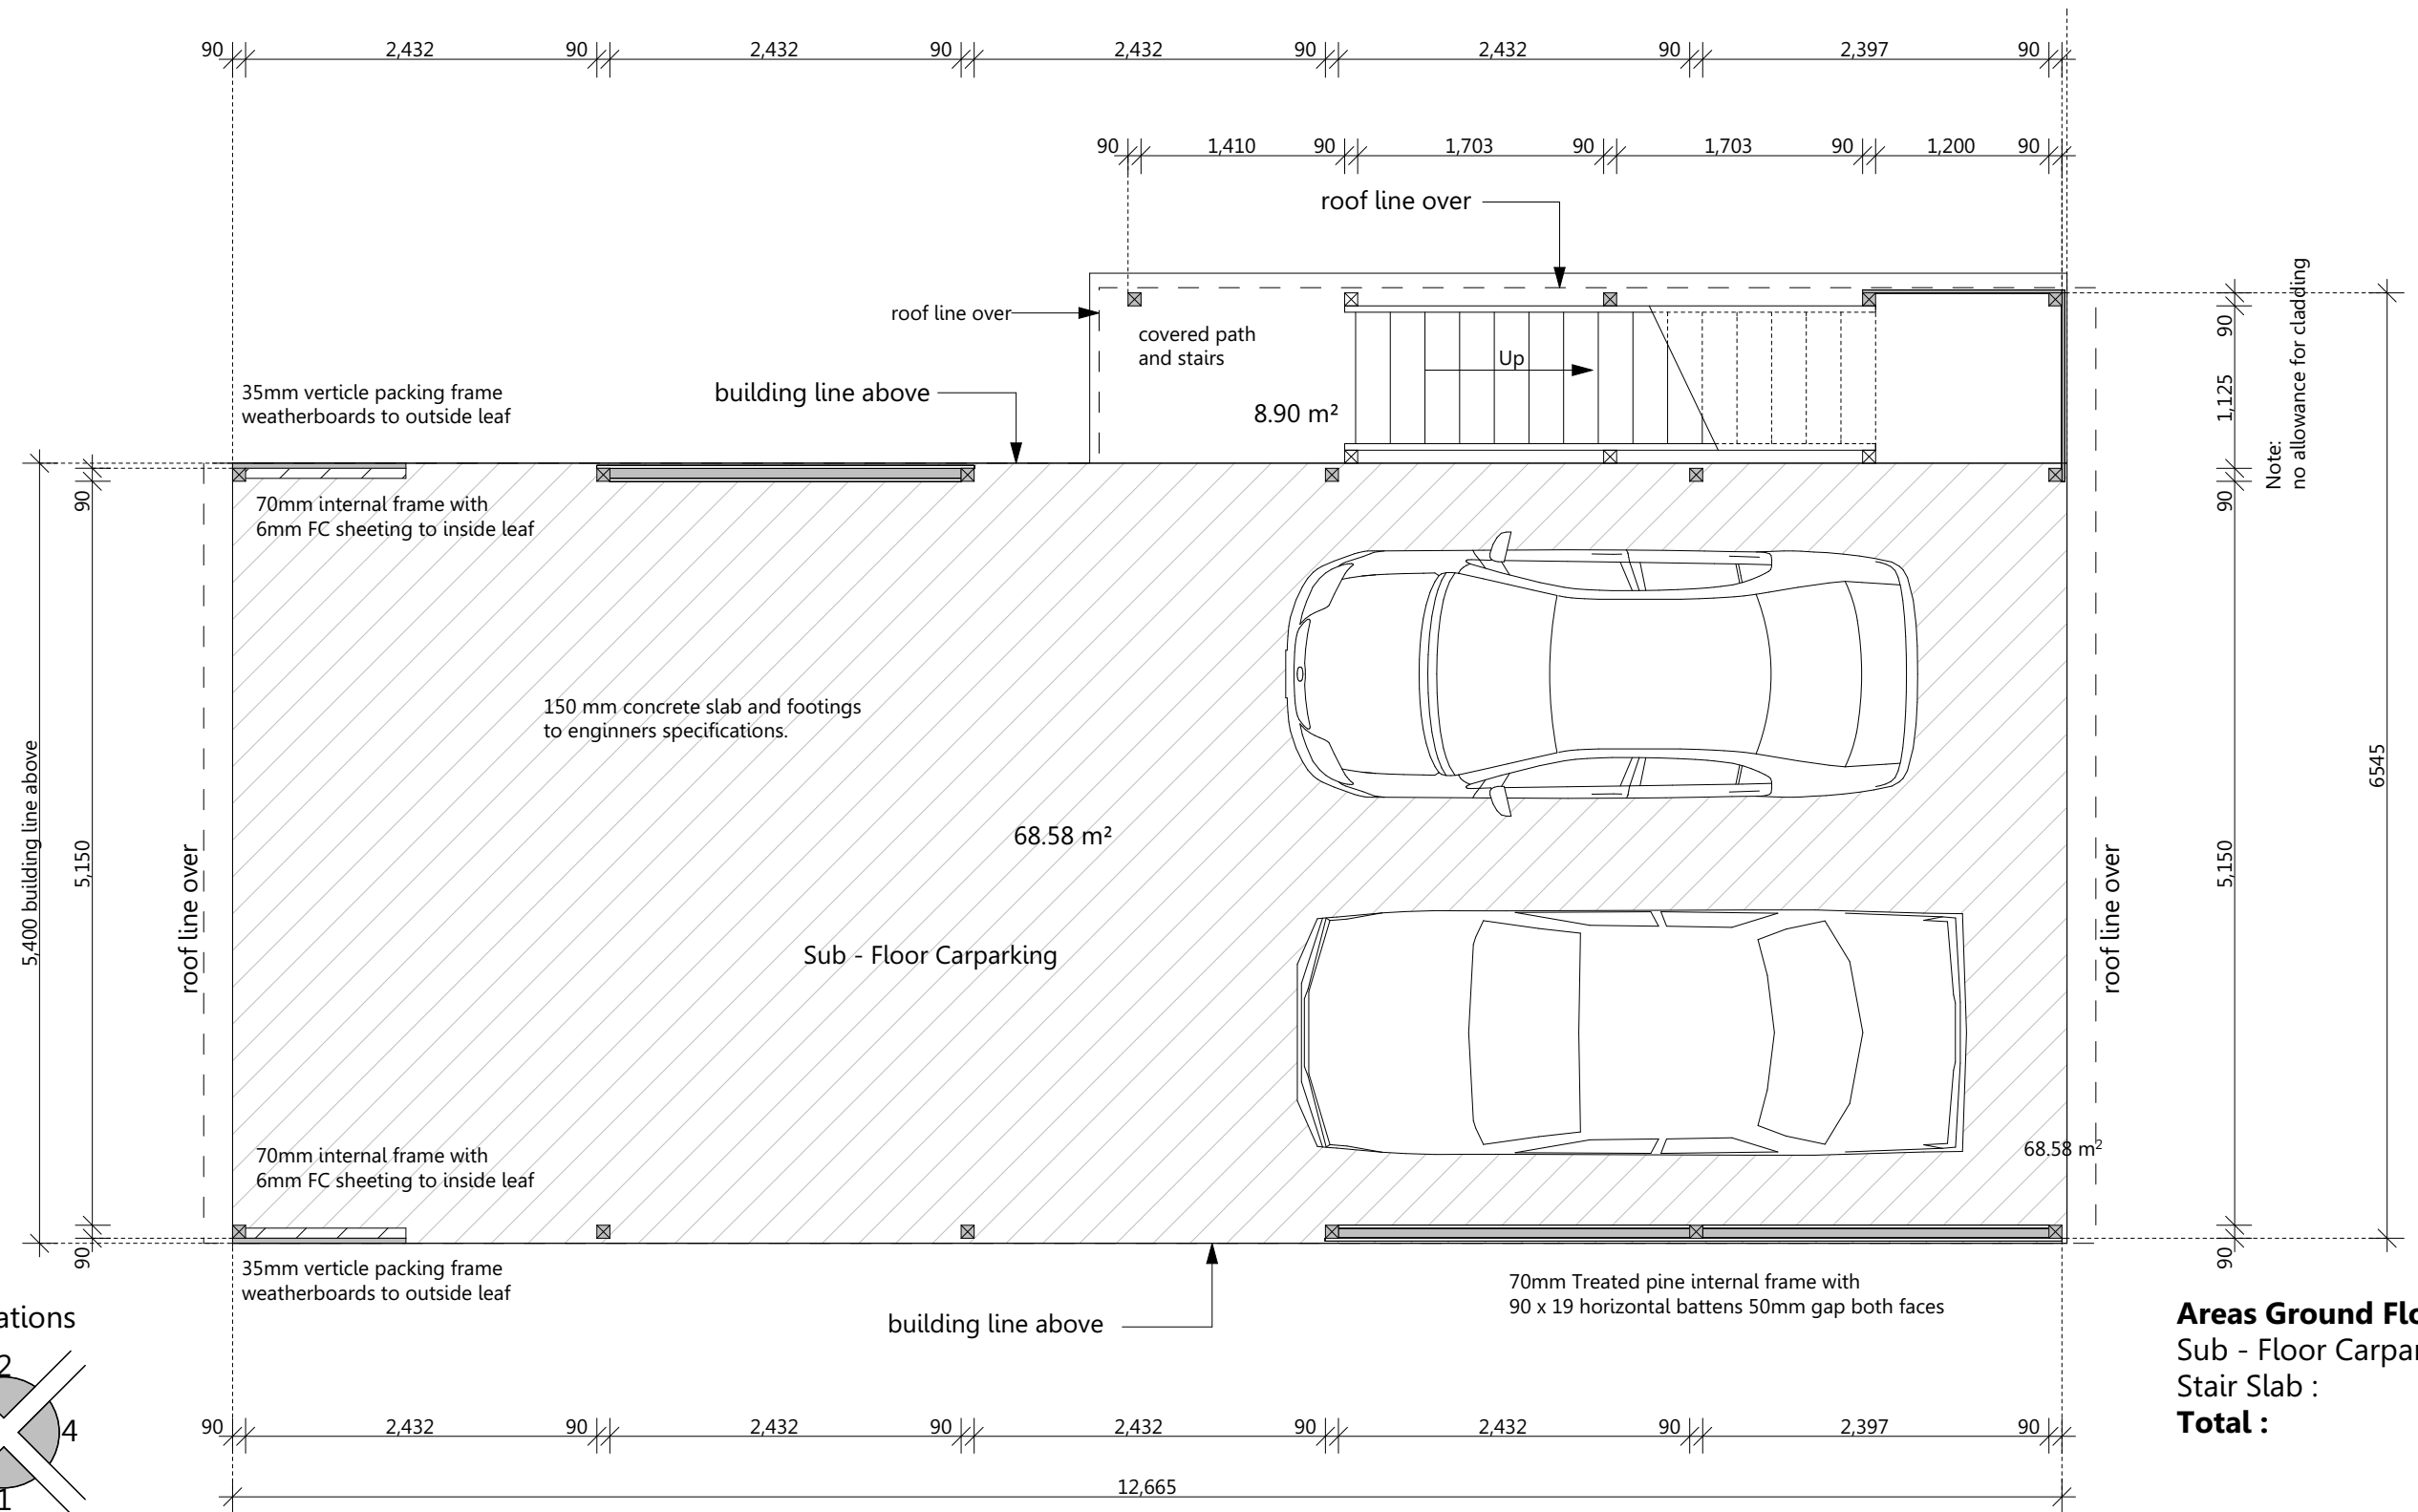

Areas Ground Floor
Sub - Floor Carpark : 68.58m²
Stair Slab : 8.90m²
Total : 77.48m²



EASTCOAST HOMES & PARK CABINS

32 Wheeler Crescent Currumbin Waters
QLD 4223



P: 07 5598 1558 F: 07 5525 6475 E: info@eastcoasthomes.com.au

Issue/Rev.	Plot Date	Description


Client:
#Client Full Name
Site Address:
#Client Full Address

Title:
Ground Floor Plan
Design Name:
Lakeside


Plot Date: 8/09/2016	Drawing No: 2 of 4	Issue: (A)	Scale: 1:50 @ A3
Job N°: 0000	Project Status: Concept Drawings	Drawing No: 0000	Drawn By: MO
			Checked By: TG

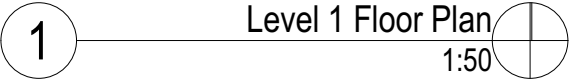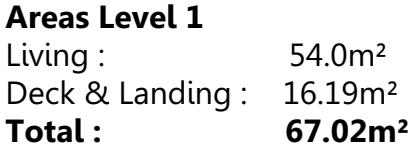


<div><div><div>EASTCOAST HOMES & PARK CABINS</div><div>32 Wheeler Crescent Currumbin Waters QLD 4223</div><div>P: 07 5598 1558 F: 07 5525 6475 E: info@eastcoasthomes.com.au</div></div></div>	Issue/Rev.	Plot Date	Description	Client:	Title:	Plot Date: 8/09/2016	Drawing No:	Issue:	Scale:
				#Client Full Name	Level 1 Floor Plan		3 of 4	(A)	1:50 @ A3
				Site Address:	Design Name:	Project Status:			Drawn By:
				#Client Full Address	Lakeside	Concept Drawings			MO
									TG

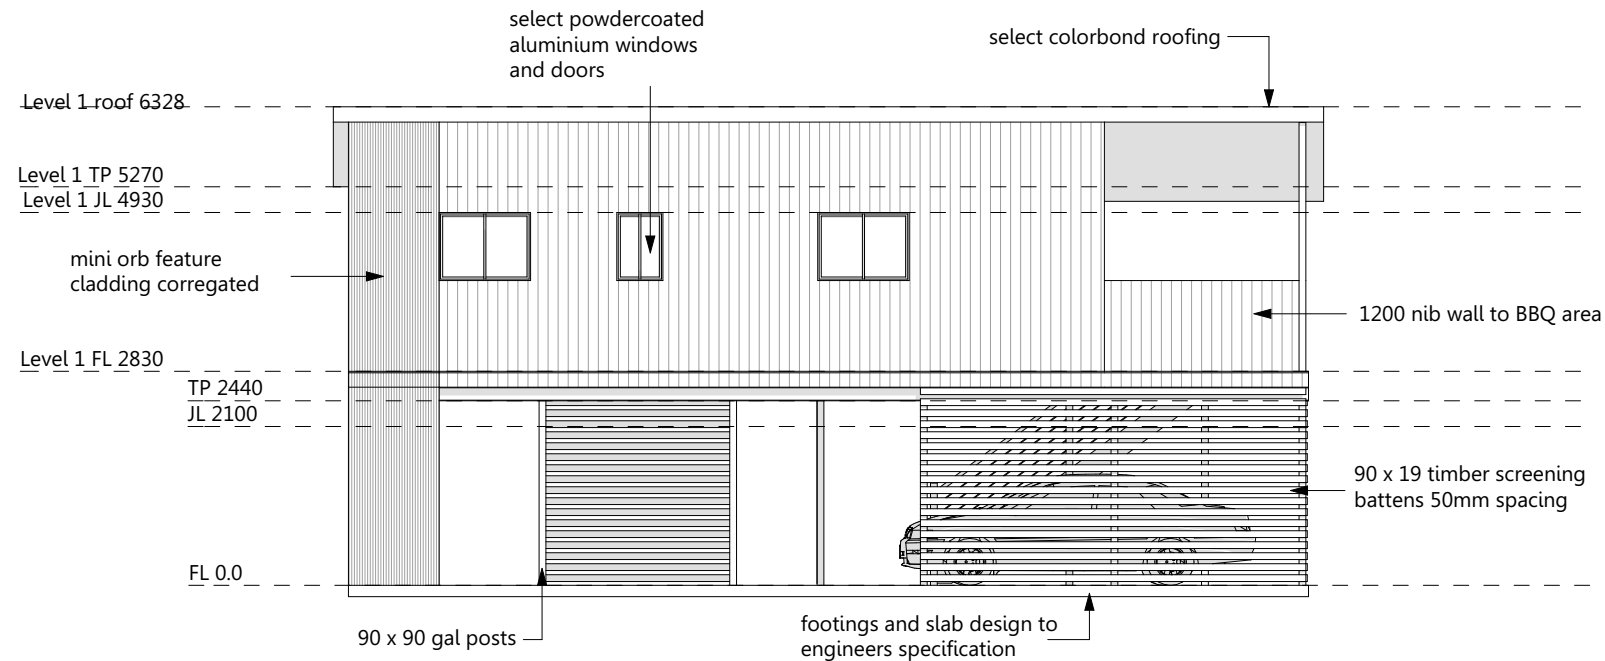


1 Elevation 1
1:100

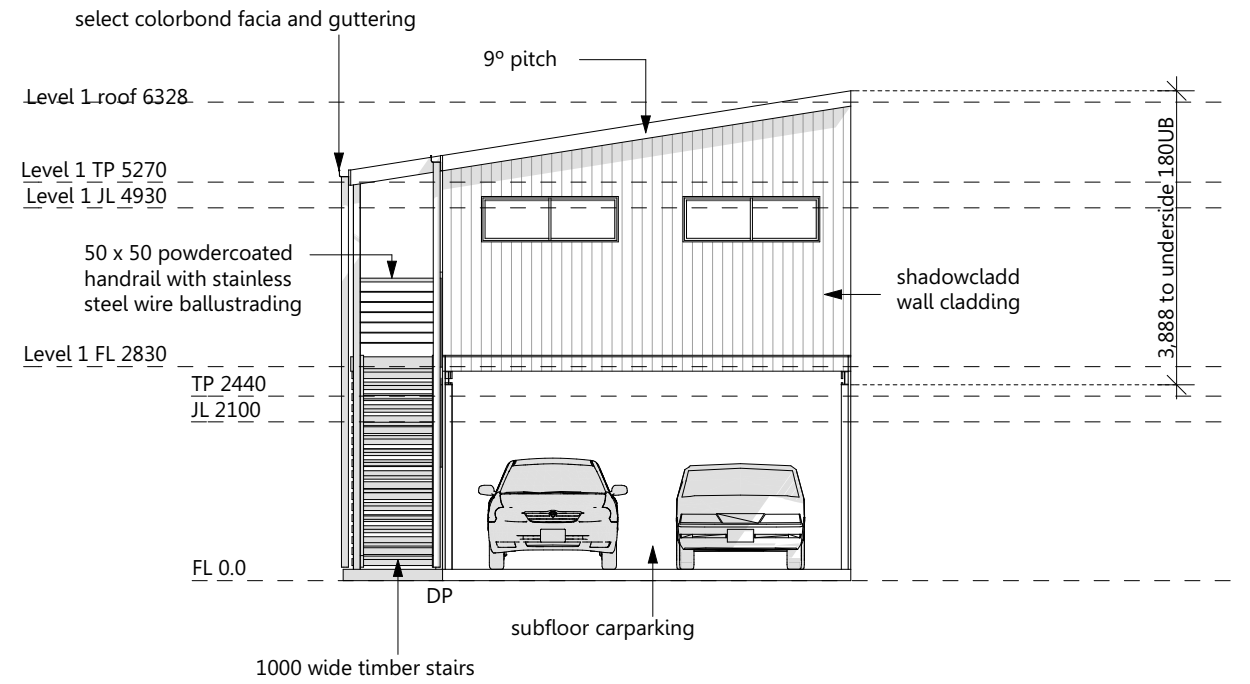

3 Elevation 3
1:100

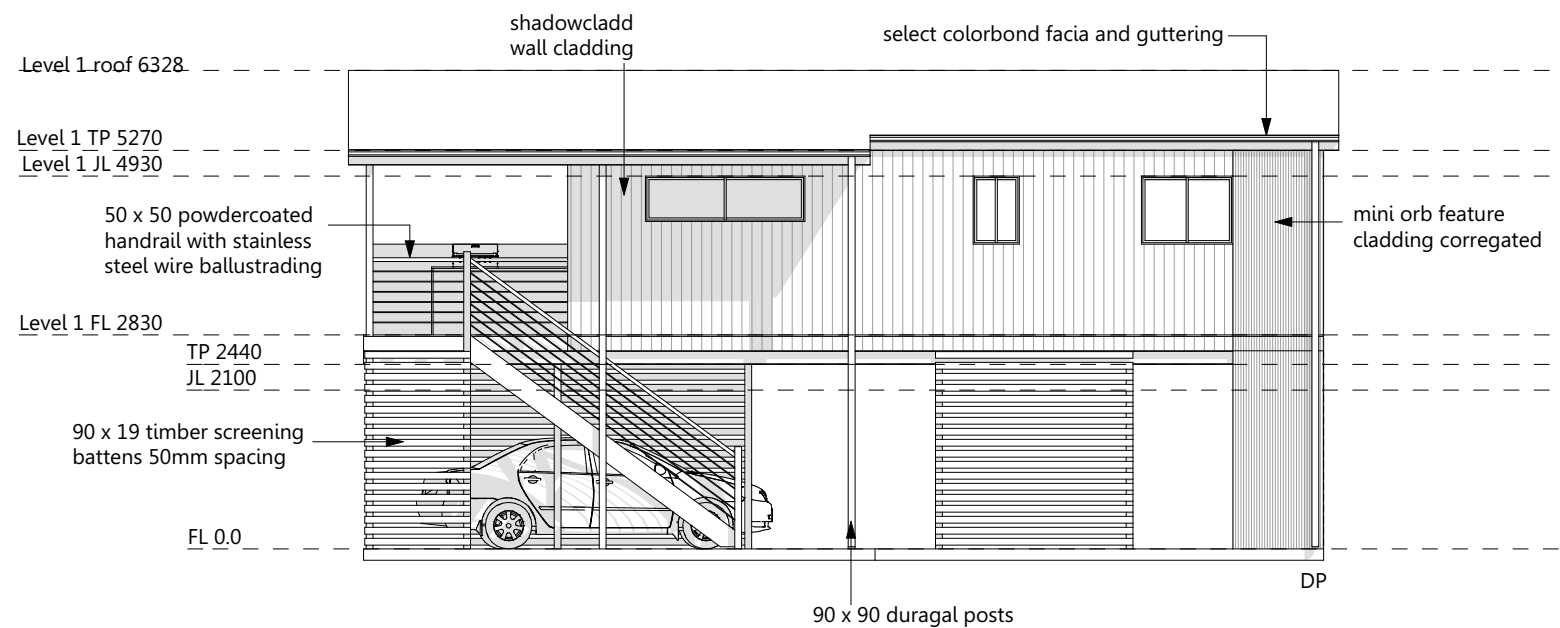

2 Elevation 2
1:100

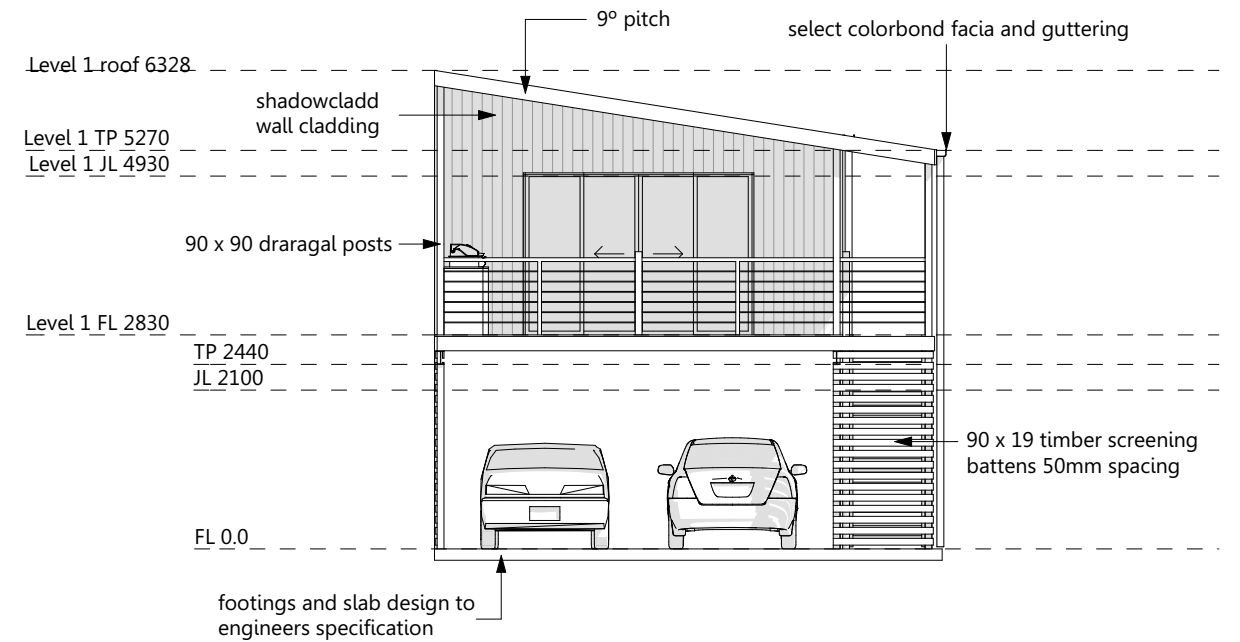

4 Elevation 4
1:100



EASTCOAST HOMES & PARK CABINS

32 Wheeler Crescent Currumbin Waters
QLD 4223

P: 07 5598 1558 F: 07 5525 6475 E: info@eastcoasthomes.com.au

Issue/Rev.	Plot Date	Description

Client:
#Client Full Name
Site Address:
#Client Full Address

Title:
Elevations
Design Name:
Lakeside

Plot Date: 8/09/2016	Drawing No: 4 of 4	Issue: (A)	Scale: 1:100 @ A3
Job N°: 0000	Project Status: Concept Drawings	Drawing No: 0000	Designed By: MO
			Drawn By: MO
			Checked By: TG