


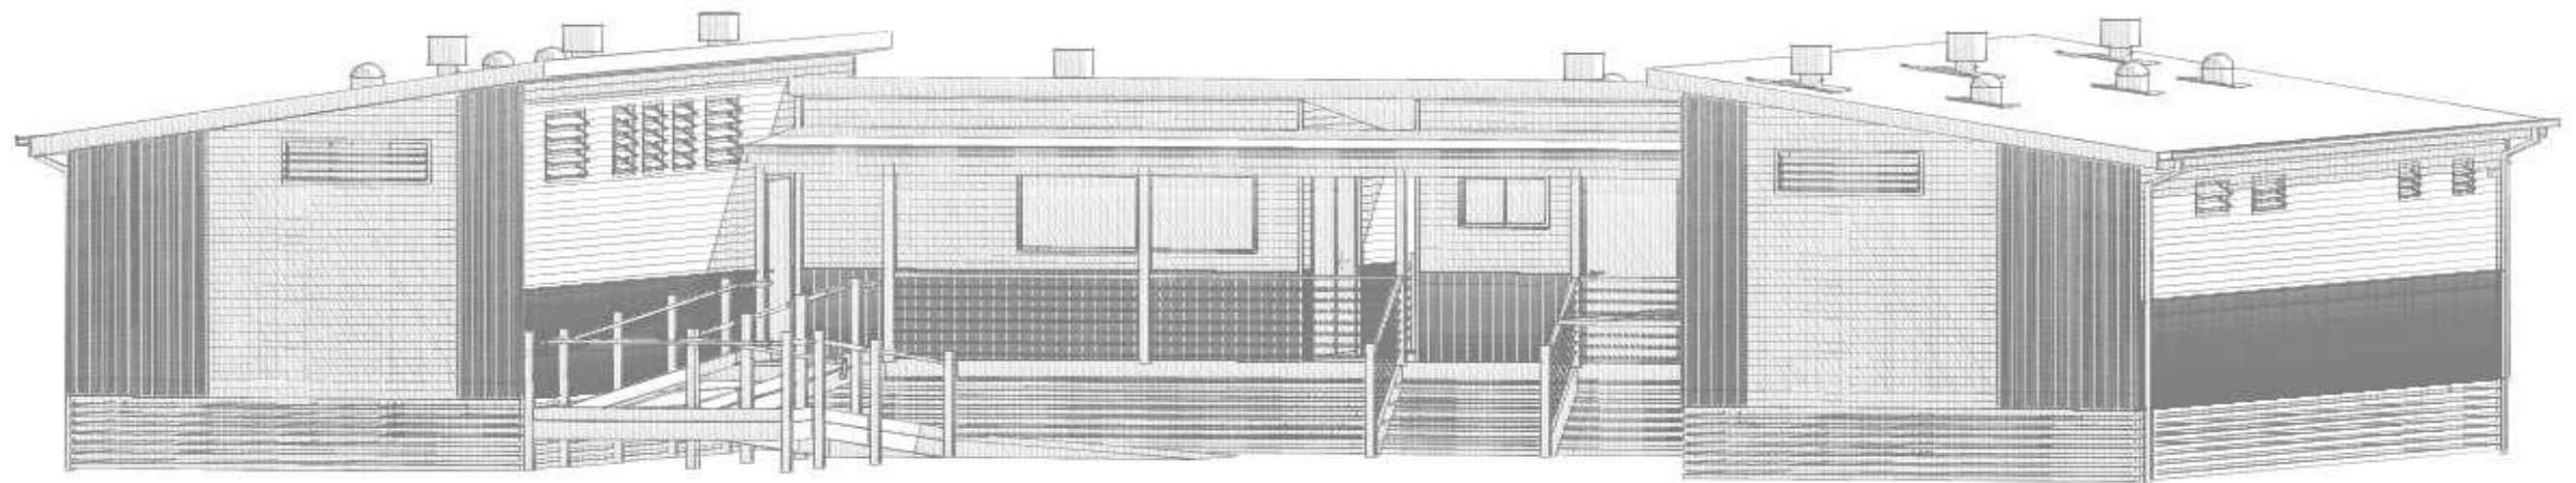


Large Amenities-Type 2





© Eastcoast Homes & Park Cabins. The copyright of these floor plans are owned by Eastcoast Homes & Park Cabins. The floor plans may not be reproduced, copied or dealt with in any manner which infringes the exclusive rights of Eastcoast Homes & Park Cabins


1 Floor Plan 1:100

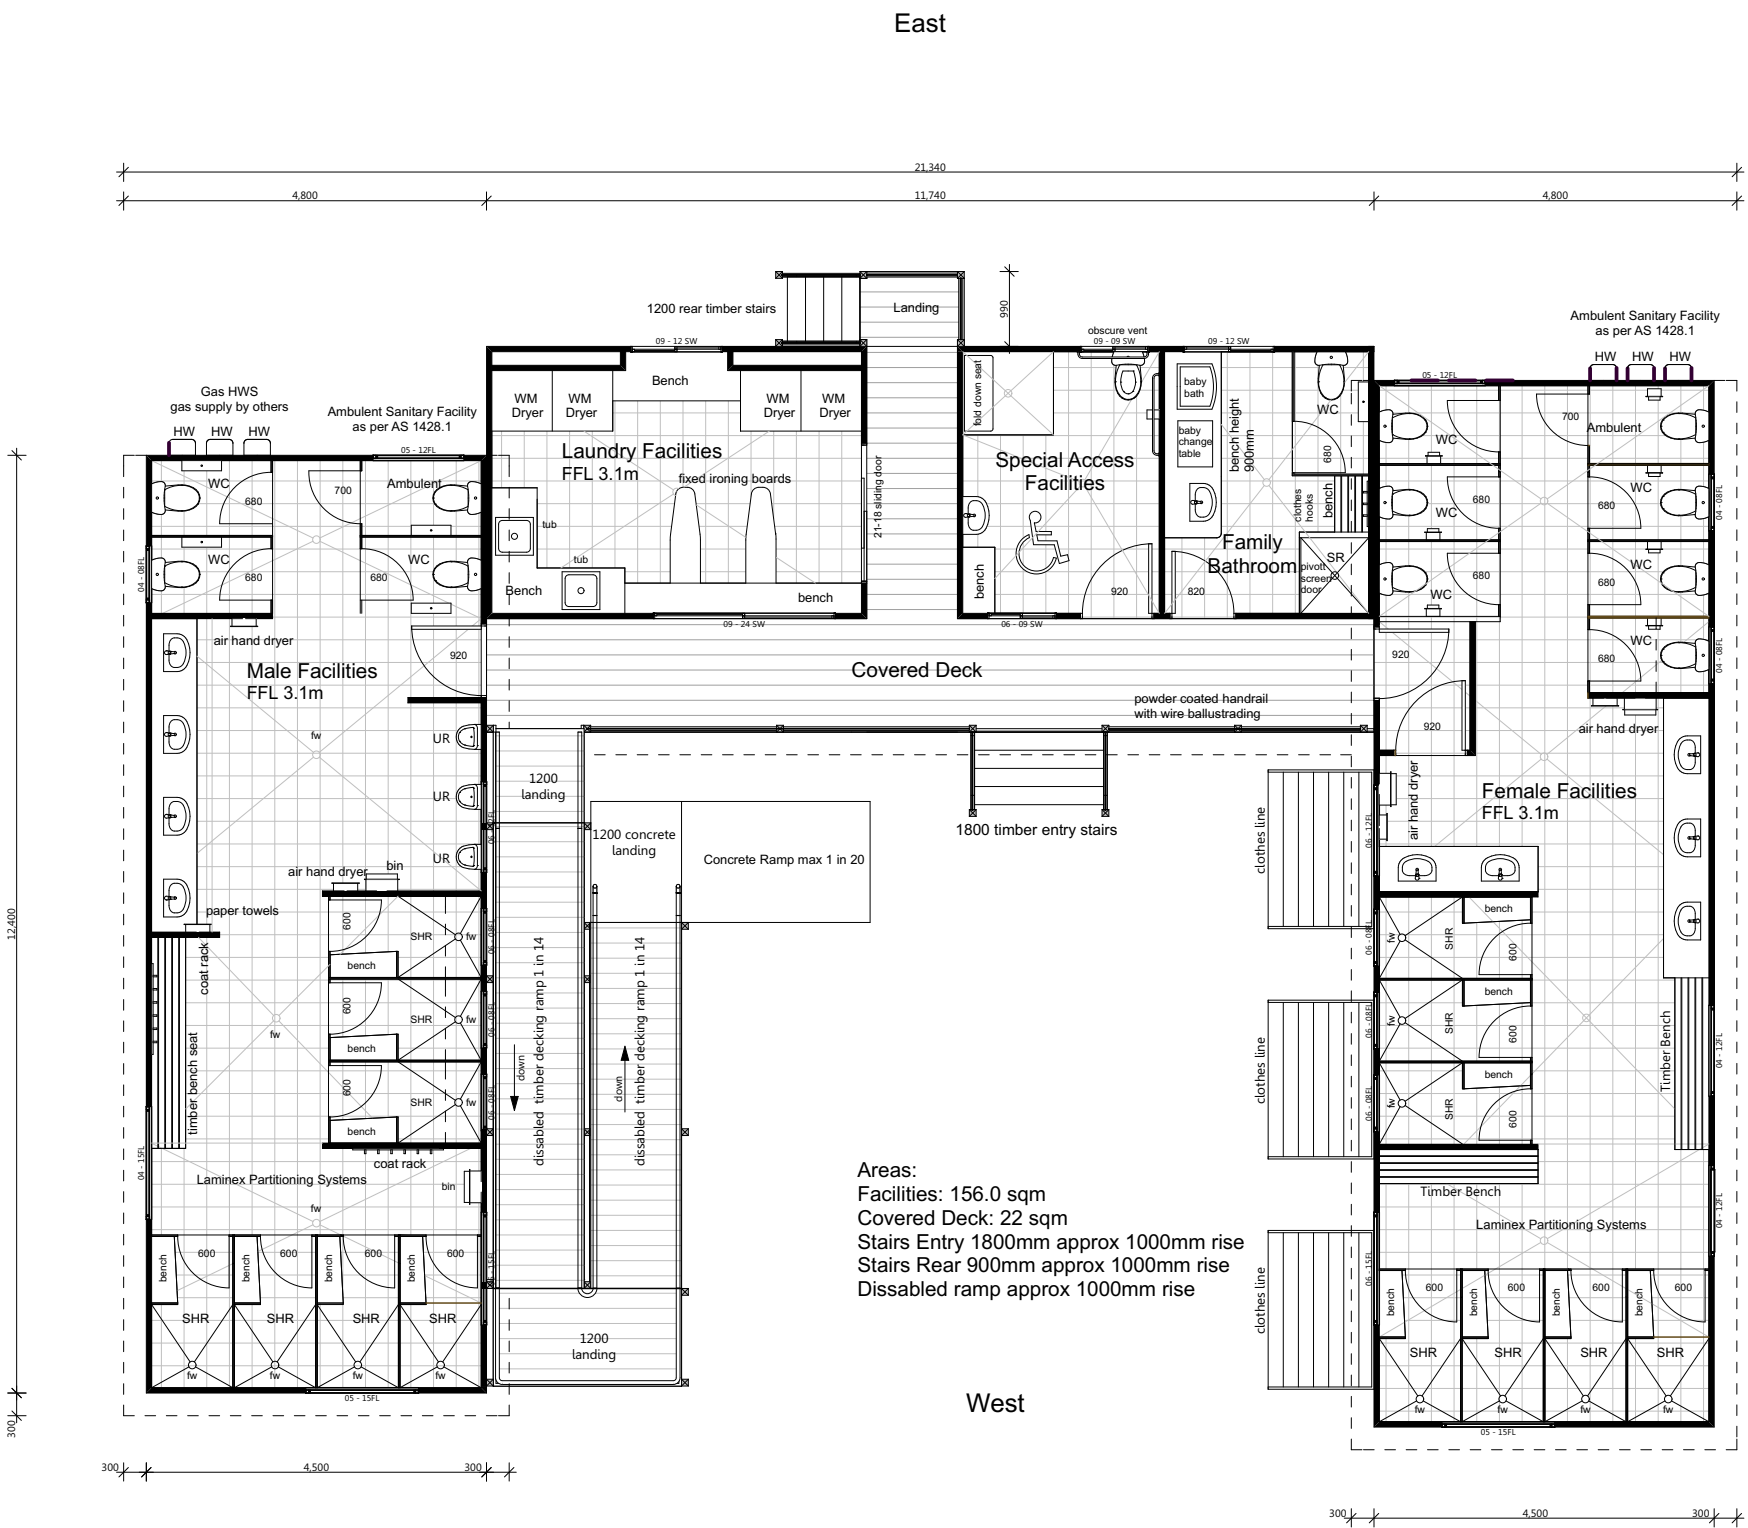

- Features:**
- Male Facilities**
 - 4 WCs
 - 3 Urinals
 - 7 Showers
 - 4 Handbasins
 - Female Facilities**
 - 7 WCs
 - 7 Showers
 - 5 Handbasins
 - Laundry Facilities**
 - 4 Washine Manises
 - 4 Dryers
 - 2 Tubs
 - 2 Fixed Ironing boards
 - Special Access Facilities**
 - Including:
 - Shower, toilet, basin, with disable ramp access.
 - Family Bathroom**
 - Including:
 - Shower, toilet, baby change table
 - baby bath area and tub



1 — Elevation 1
1:100

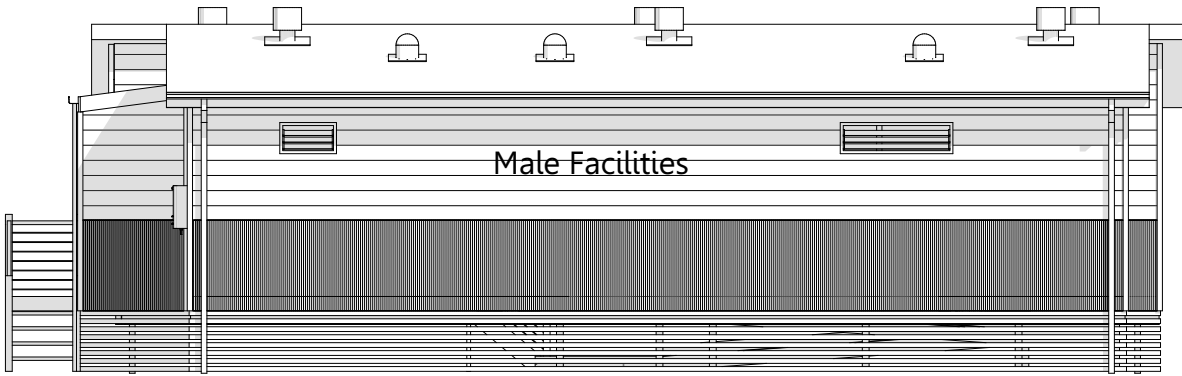

2 — Elevation 3
1:100



EASTCOAST HOMES & PARK CABINS 32 Wheeler Crescent Currumbin Waters QLD 4223 P: 07 5598 1558 F: 07 5525 6475 E: info@eastcoasthomes.com.au	Issue/Rev.	Plot Date	Description	Client:	Title:	Plot Date: 23/09/2016	Drawing No:	Issue:	Scale:
				#Client Full Name	Elevations 1 & 3	Job N°: 0000	4 of 9	(A)	1:100 @ A3
				Site Address:	Design Name:	Project Status:	Drawing No:	Drawn By:	
				#Client Full Address	Large Amenities-Type 2	Proposed	0000	MO	TG

