




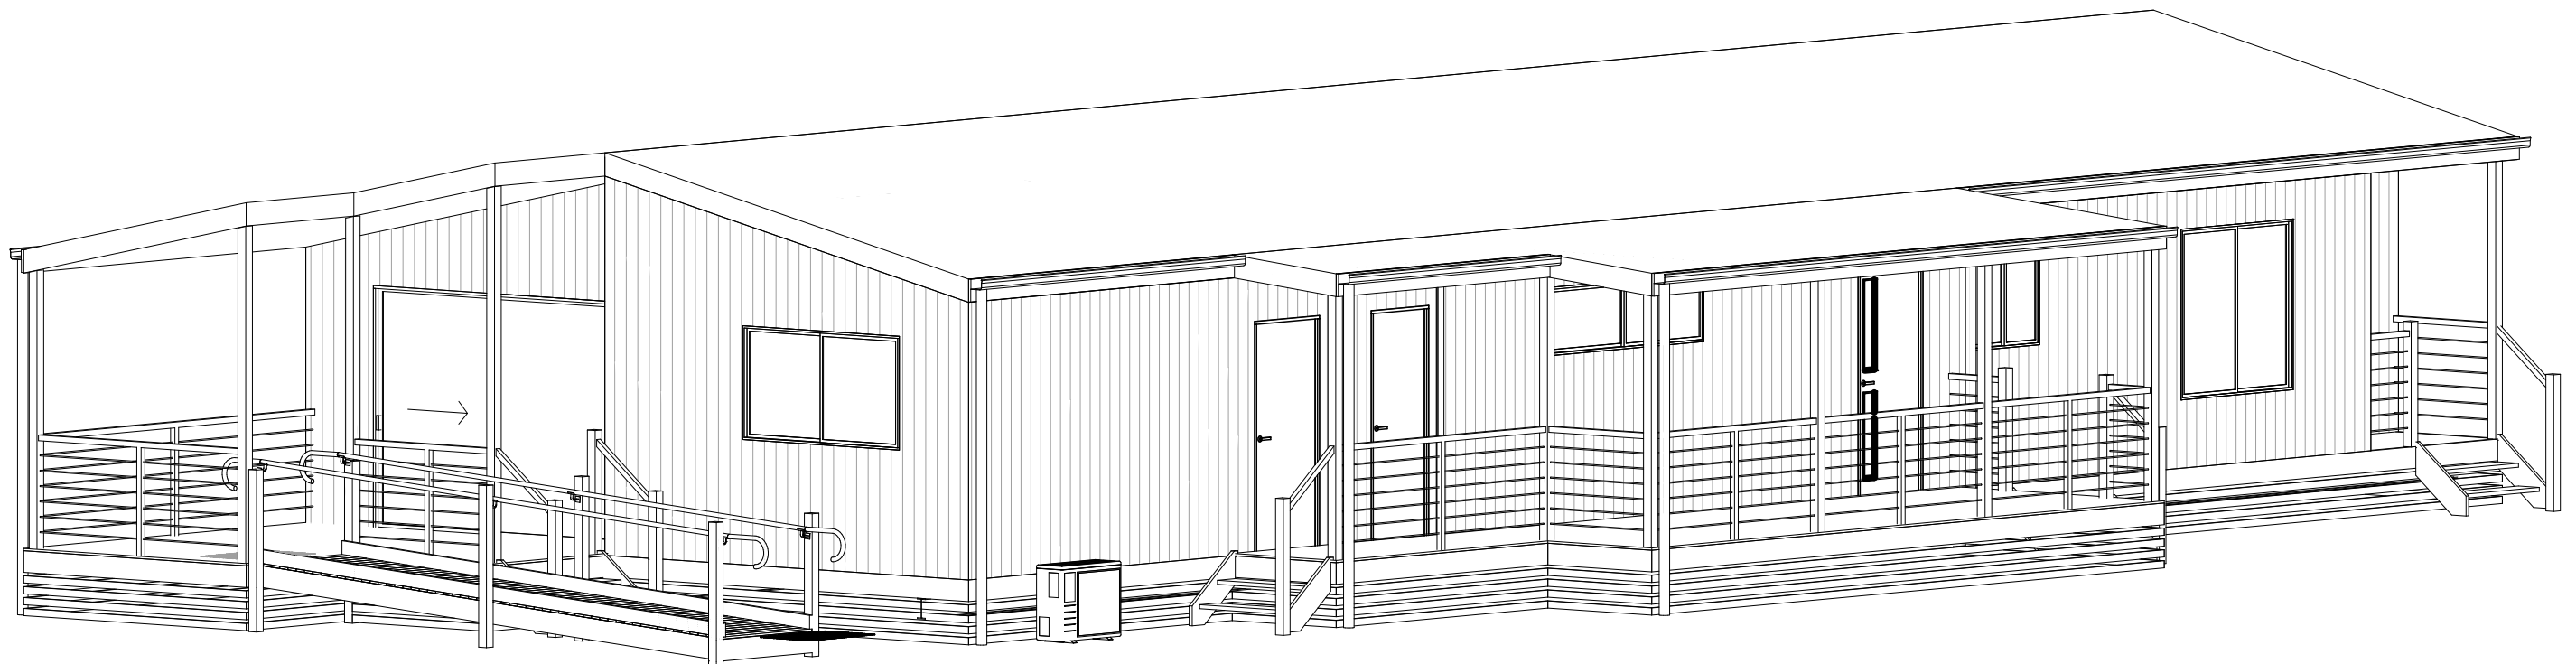

Managers Residence & Office-Type 2 (Web)

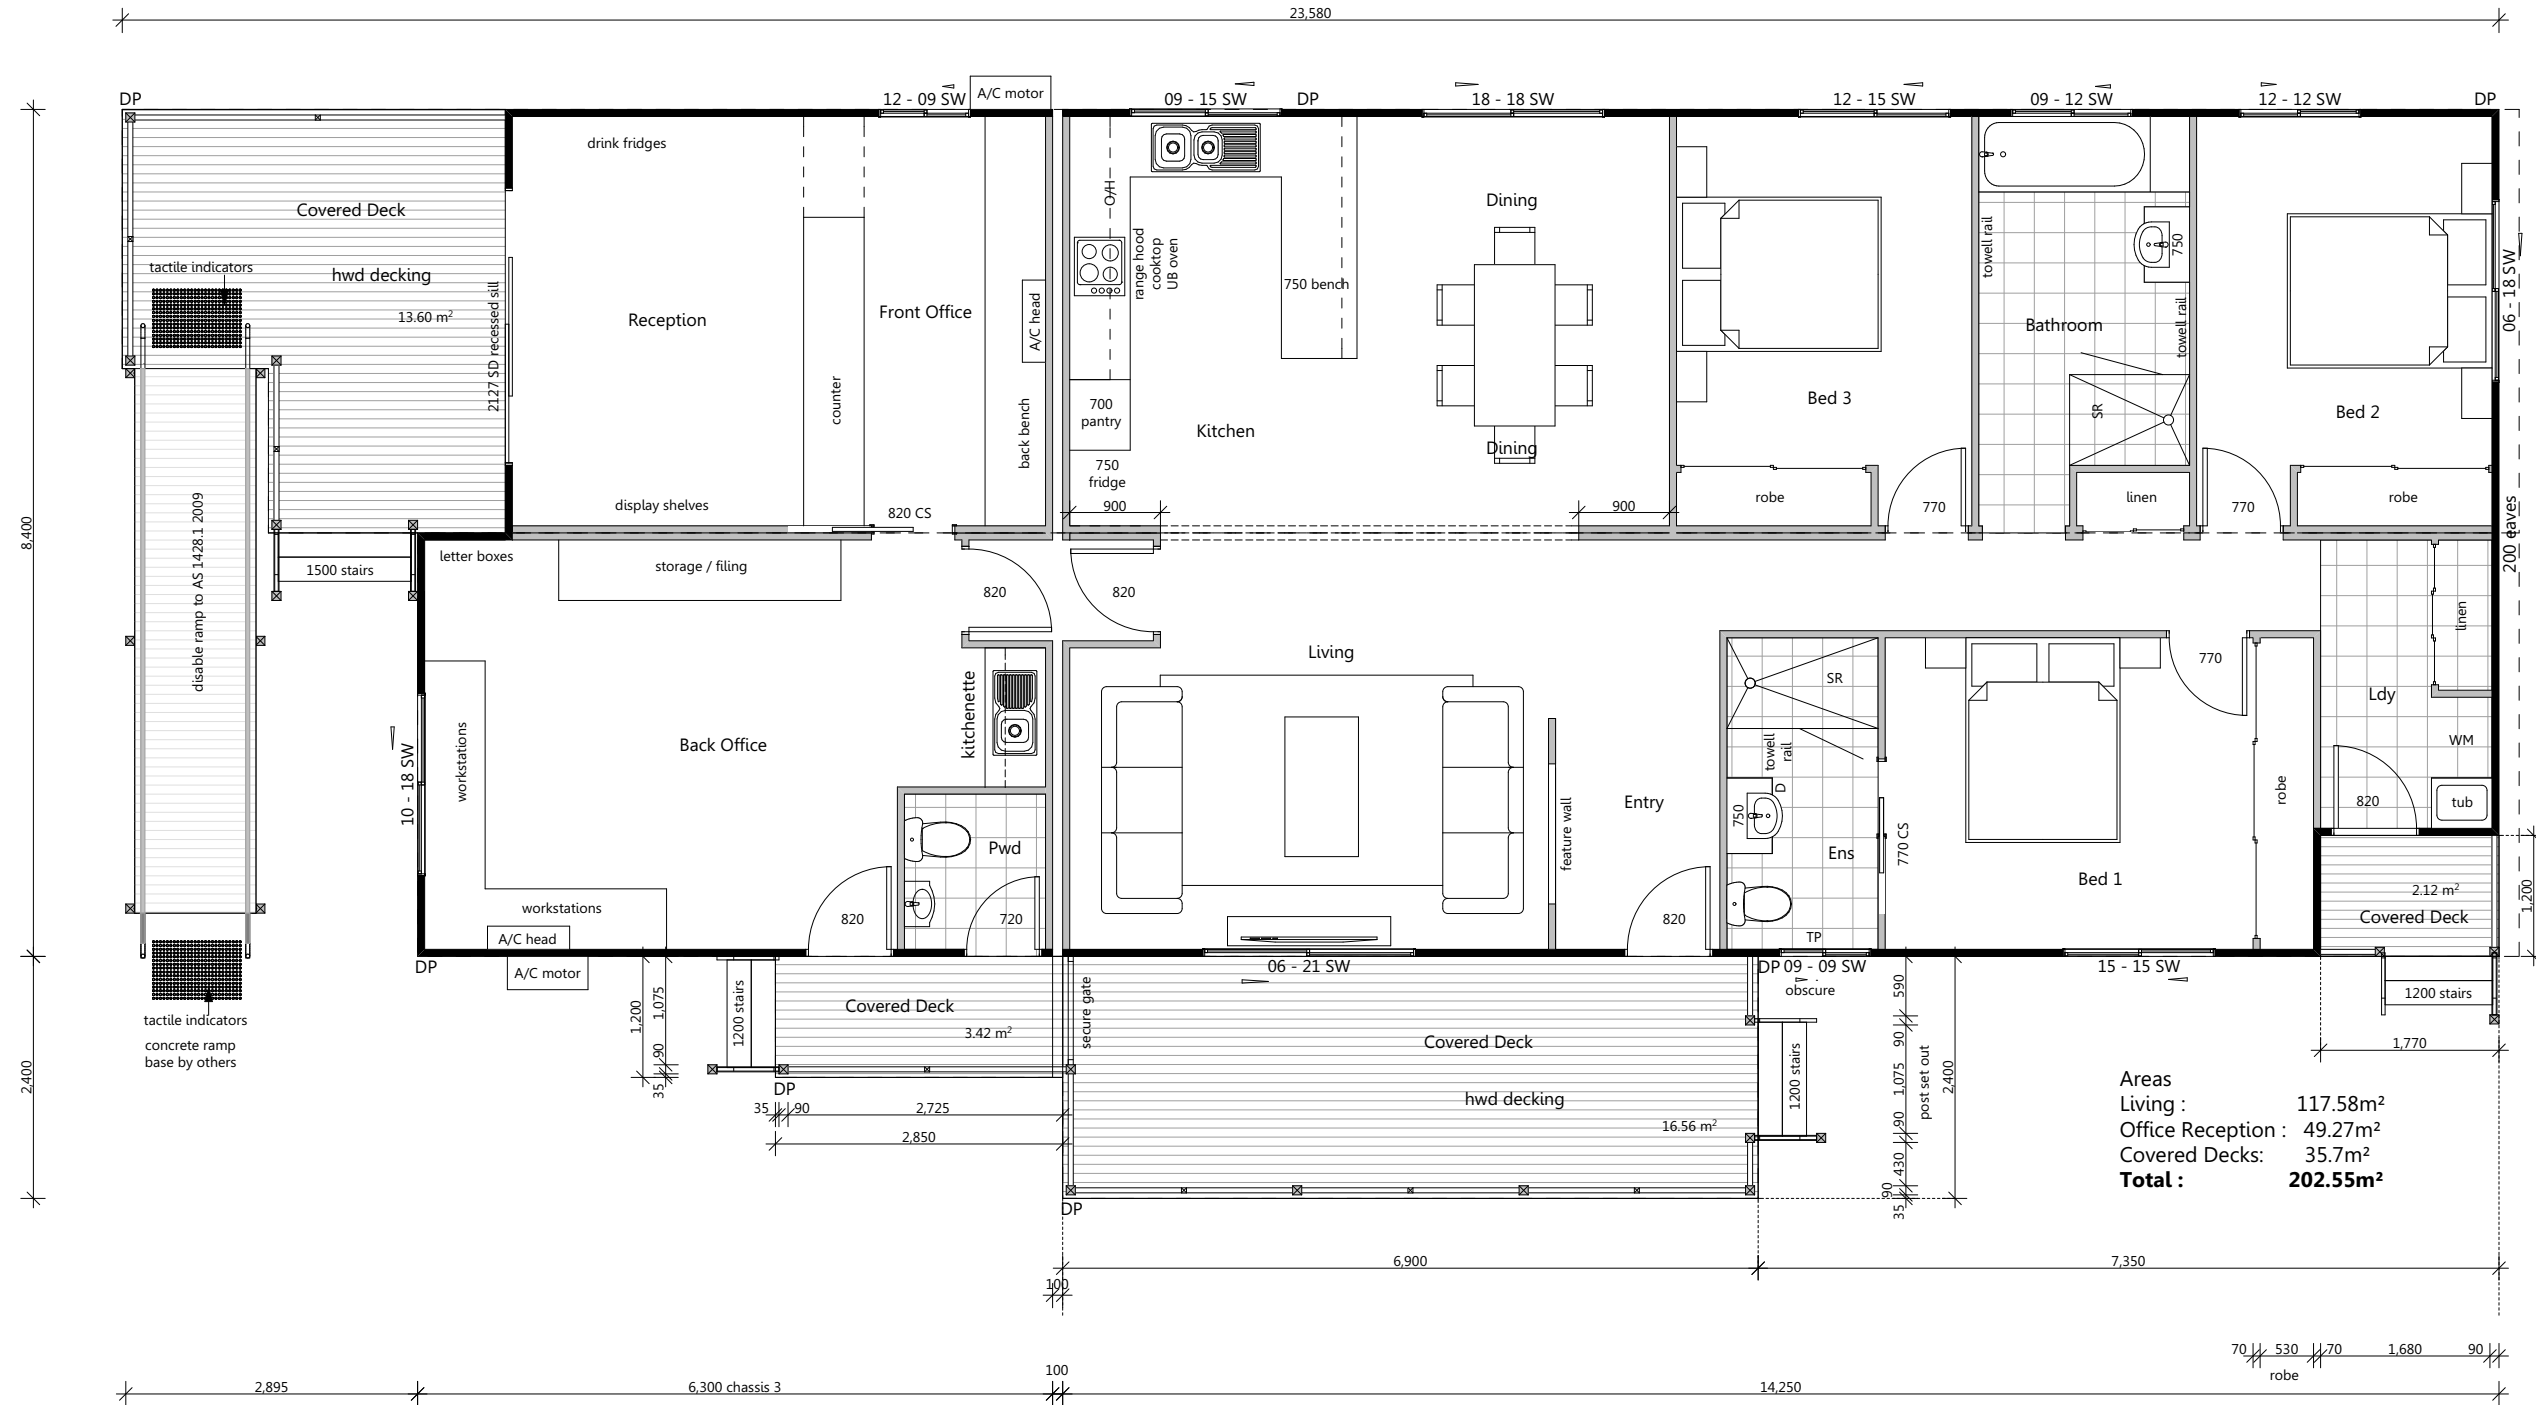

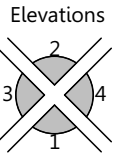


Areas
Living : 117.58m²
Office Reception : 49.27m²
Covered Decks: 35.7m²
Total : 202.55m²

1 Floor Plan 1:75




EASTCOAST HOMES & PARK CABINS 32 Wheeler Crescent Currumbin Waters QLD 4223 P: 07 5598 1558 F: 07 5525 6475 E: info@eastcoasthomes.com.au			Issue/Rev.	Plot Date	Description	Client: #Client Full Name Site Address: #Client Full Address	Title: Floor Plan Design Name: Manager Residence & Office-Type 2 (Web)	Plot Date: 18/11/2016 Job N°: 0000	Drawing No: 2 of 4	Issue: (A)	Scale: 1:75 @ A3 Designed By: MO Drawn By: MO Checked By: TG
P: 07 5598 1558 F: 07 5525 6475 E: info@eastcoasthomes.com.au								Project Status: Concept Drawings	Drawing No: 0000		

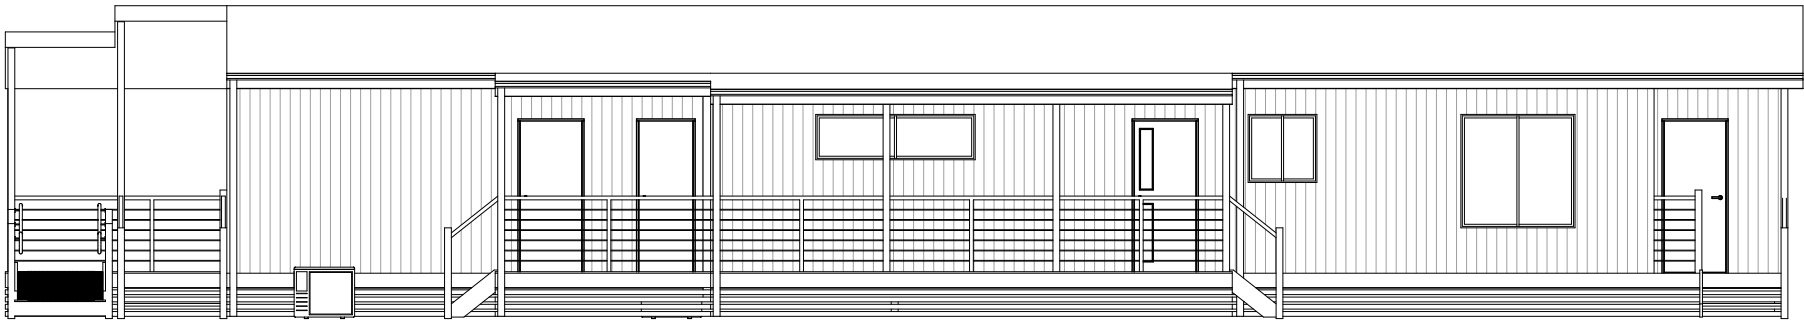

1

Elevation 1
1:100

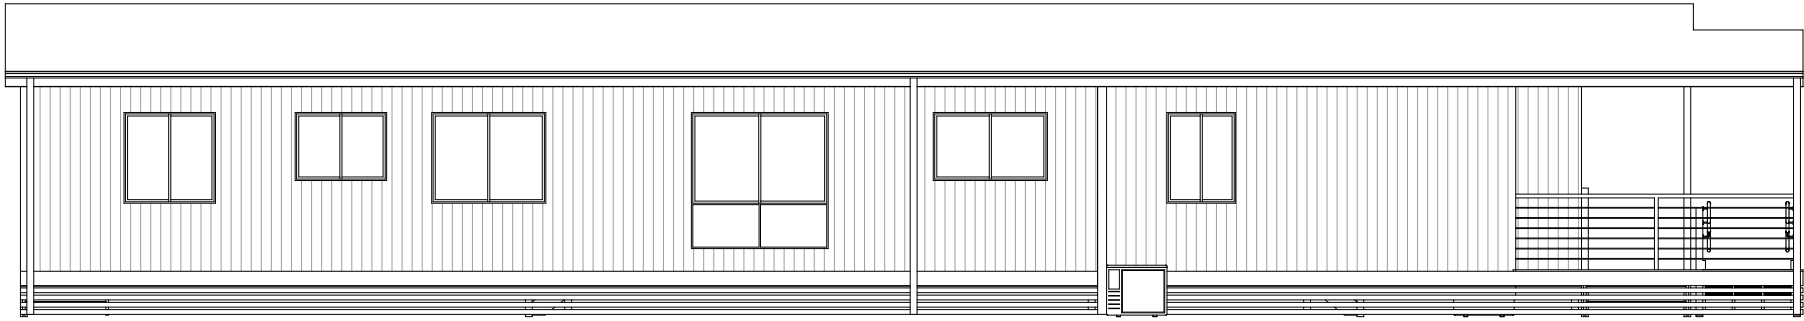

2

Elevation 2
1:100



EASTCOAST HOMES & PARK CABINS

32 Wheeler Crescent Currumbin Waters
QLD 4223

P: 07 5598 1558 F: 07 5525 6475 E: info@eastcoasthomes.com.au

Issue/Rev.	Plot Date	Description


Client:
#Client Full Name
Site Address:
#Client Full Address

Title:
Elevations 1 & 2
Design Name:
Manager Residence & Office-Type 2 (Web)

Plot Date: 18/11/2016	Drawing No:	Issue:	Scale:
Job N°: 0000	3 of 4	(A)	1:100 @ A3
Project Status:	Drawing No:	Drawn By:	MO
Concept Drawings	0000	Checked By:	TG



1 ————— Elevation 3
1:100

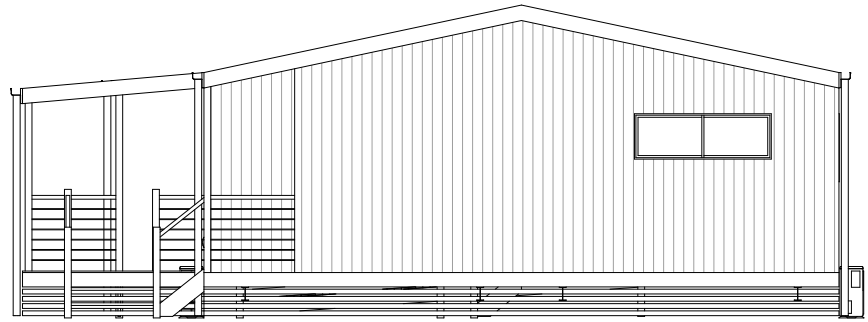

2 ————— Elevation 4
1:100



EASTCOAST HOMES & PARK CABINS

32 Wheeler Crescent Currumbin Waters
QLD 4223

P: 07 5598 1558 F: 07 5525 6475 E: info@eastcoasthomes.com.au

Issue/Rev.	Plot Date	Description

Client:
#Client Full Name
Site Address:
#Client Full Address

Title:
Elevations 3 & 4
Design Name:
Manager Residence & Office-Type 2 (Web)

Plot Date: 18/11/2016	Drawing No:	Issue:	Scale:
Job N°: 0000	4 of 4	(A)	1:100 @ A3
Project Status:	Drawing No:	Drawn By:	MO
Concept Drawings	0000	Checked By:	TG