


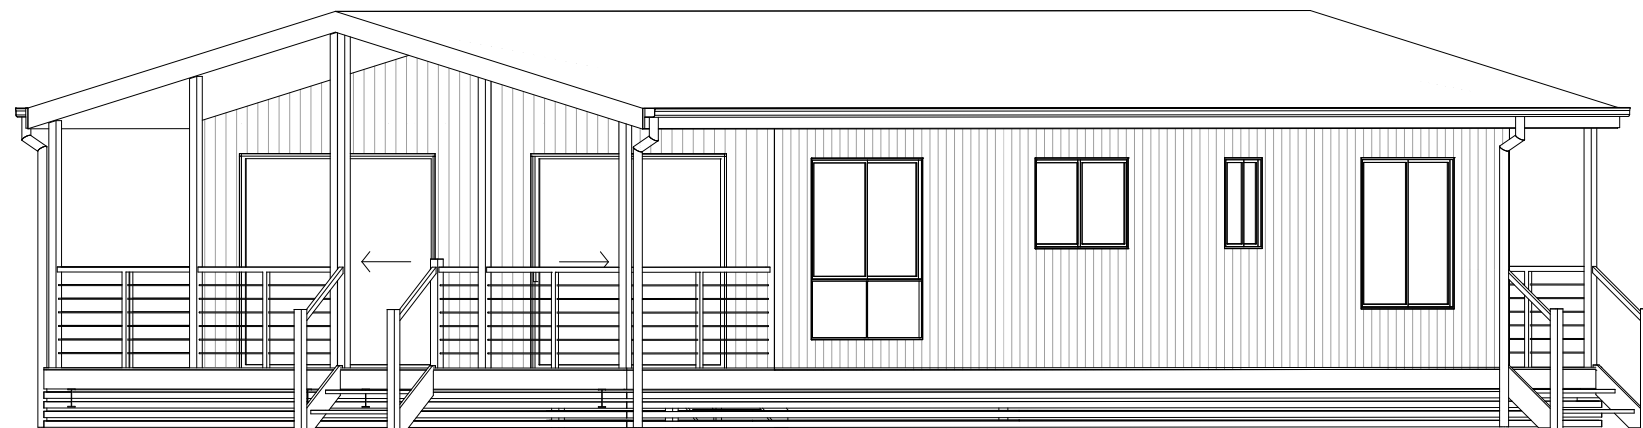


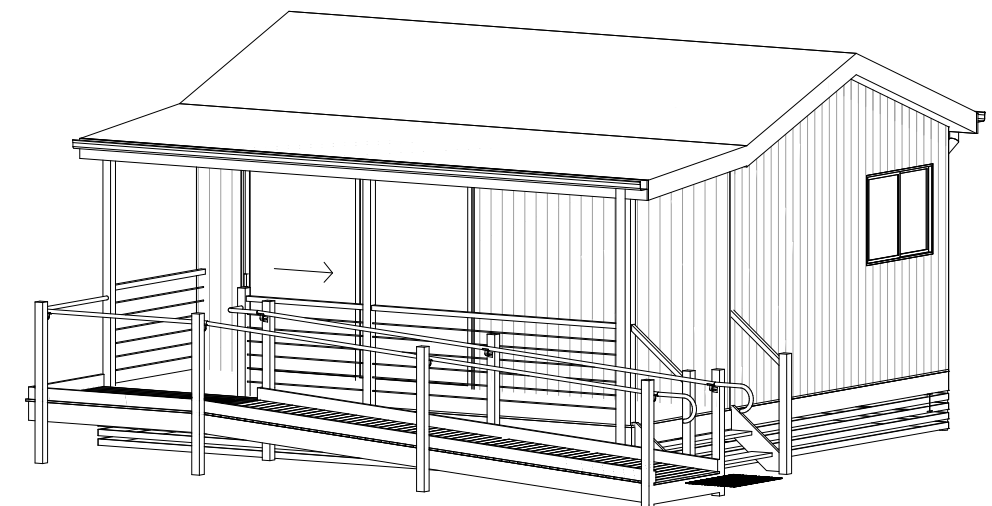

Managers Residence with Separate Office- Type 4 (Web)

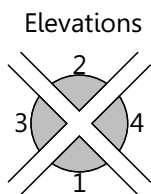

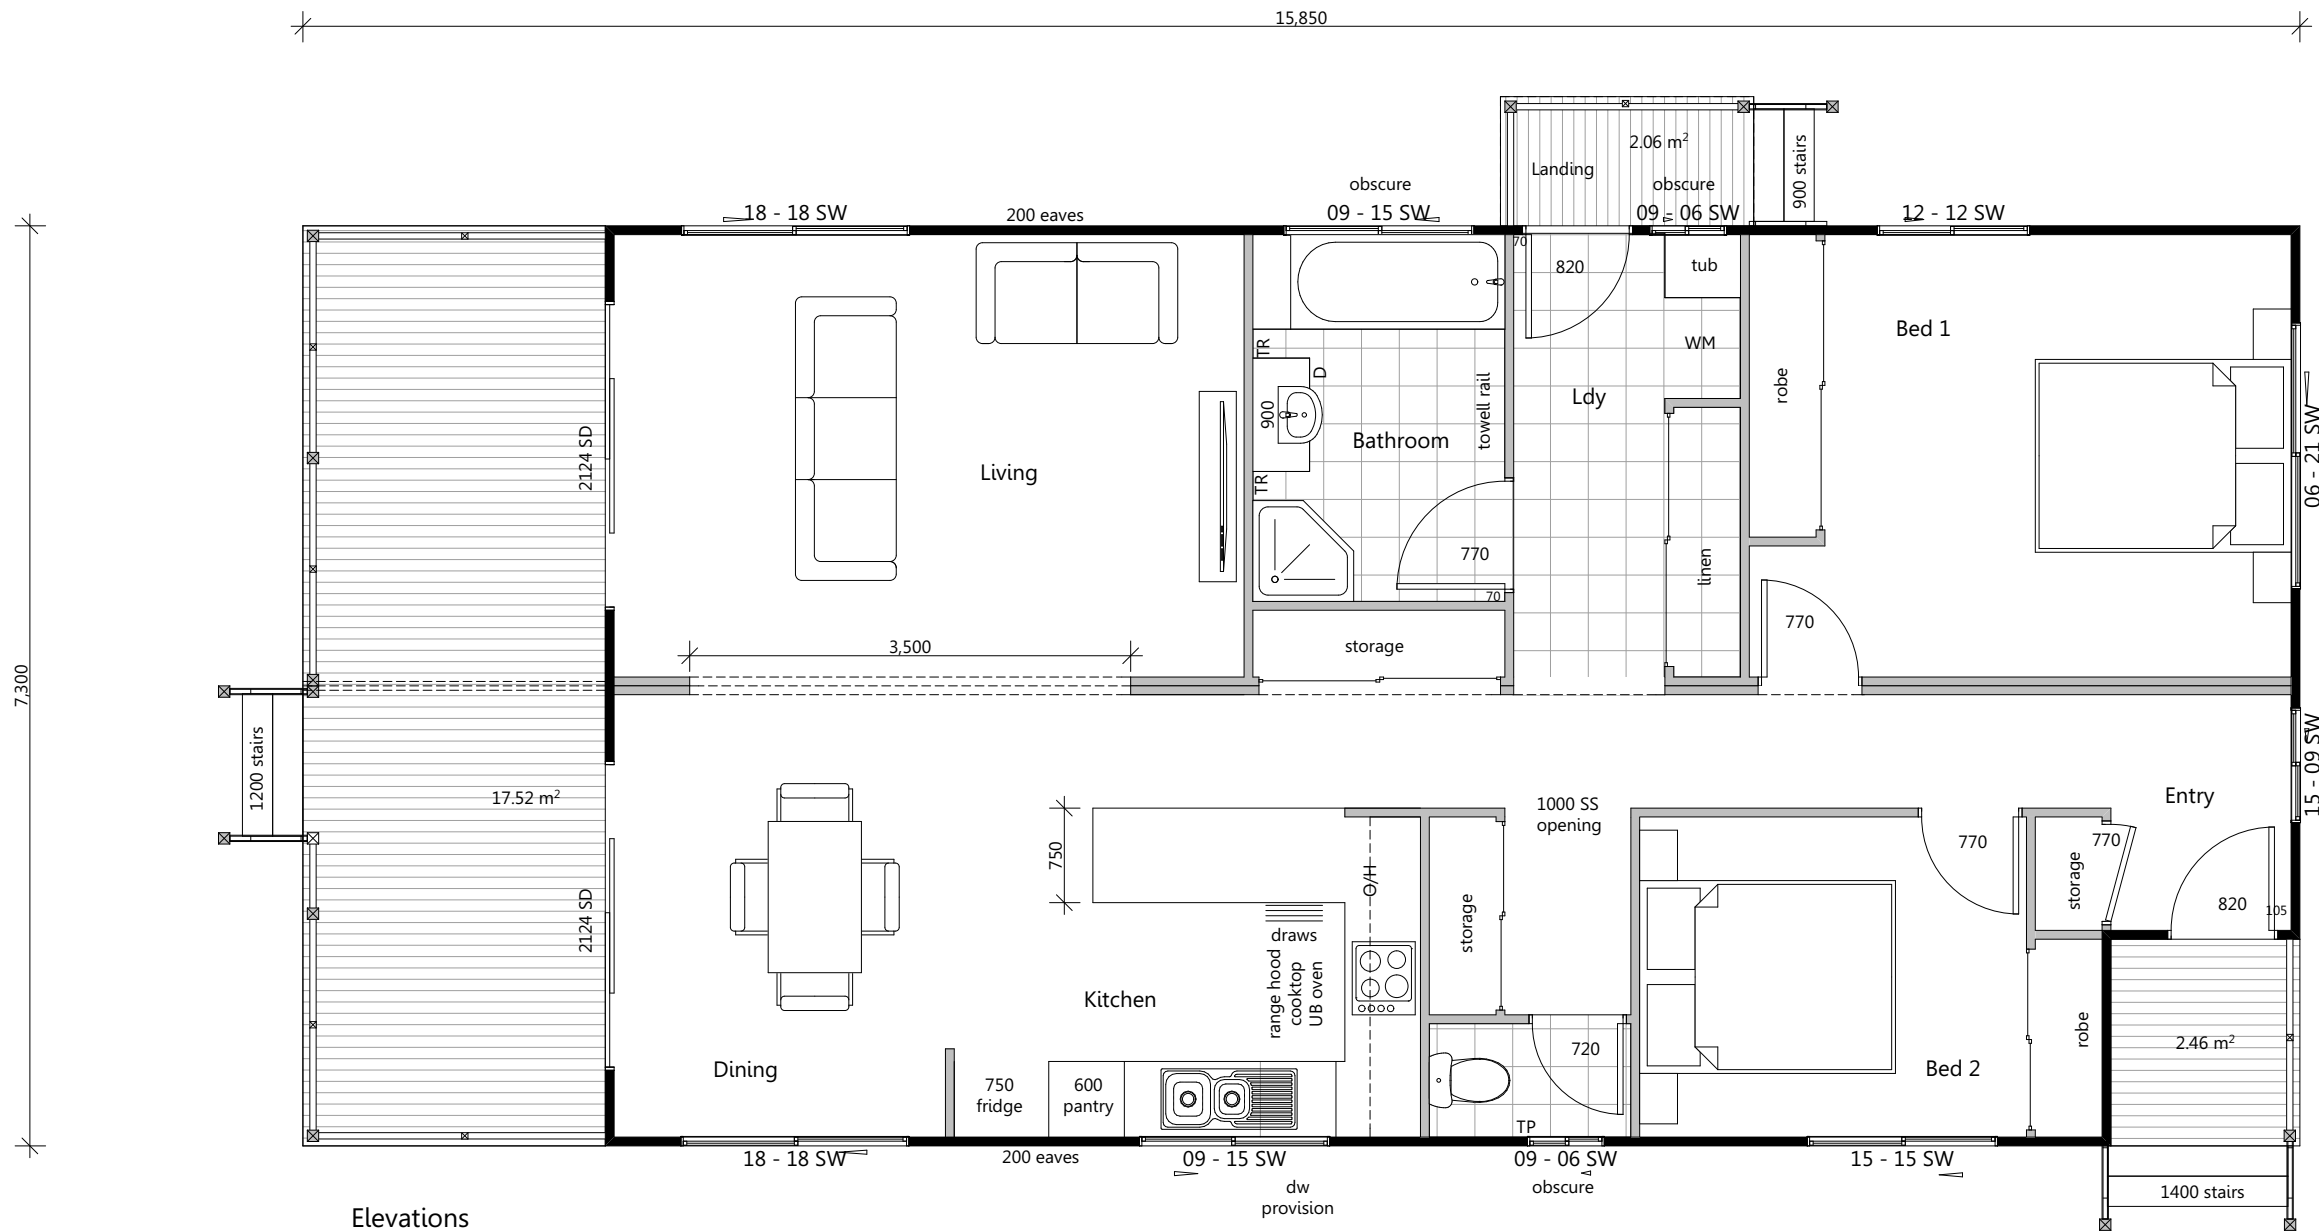

Areas
Living : 95.73m²
Deck : 17.52m²
Landing : 2.06m²
Entry : 2.46m²
Total : 117.77m²

1 Floor Plan Managers
1:60



EASTCOAST HOMES & PARK CABINS

32 Wheeler Crescent Currumbin Waters
QLD 4223

P: 07 5598 1558 F: 07 5525 6475 E: info@eastcoasthomes.com.au


Issue/Rev.	Plot Date	Description

Client:
#Client Full Name
Site Address:
#Client Full Address


Title:
Floor Plan Managers

Design Name:
Managers Residence with Separate Office-Type 4 (Web)


Plot Date: 18/11/2016	Drawing No:	Issue:	Scale:
Job N°: 0000	2 of 5	(A)	1:60 @ A3
Project Status:	Drawing No:	Drawn By:	MO
Concept Drawings	0000	Checked By:	TG

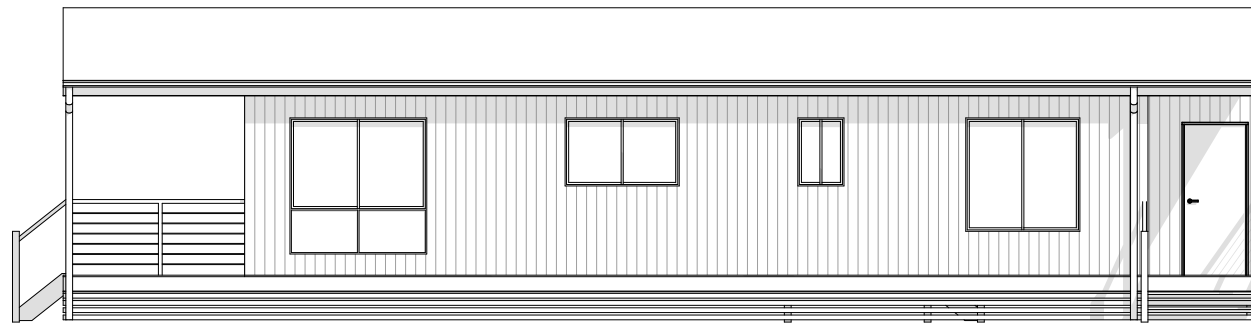


1 Elevation 1
1:100

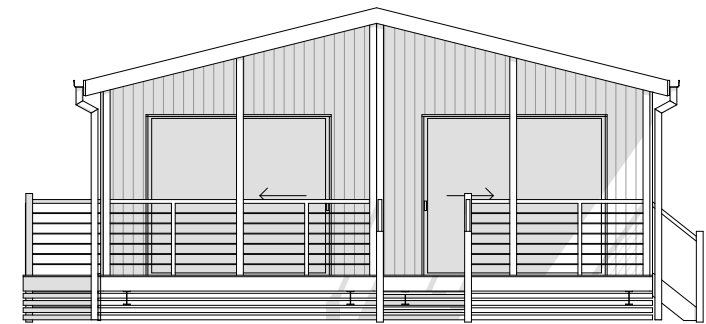

3 Elevation 3
1:100

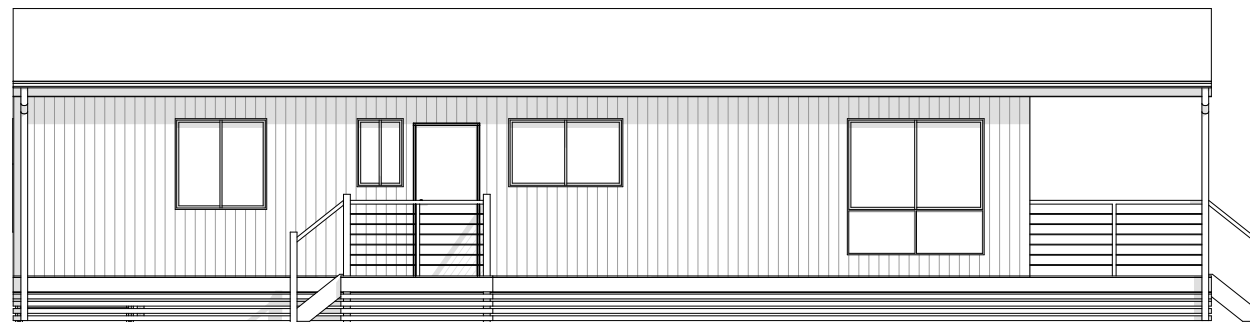

2 Elevation 2
1:100

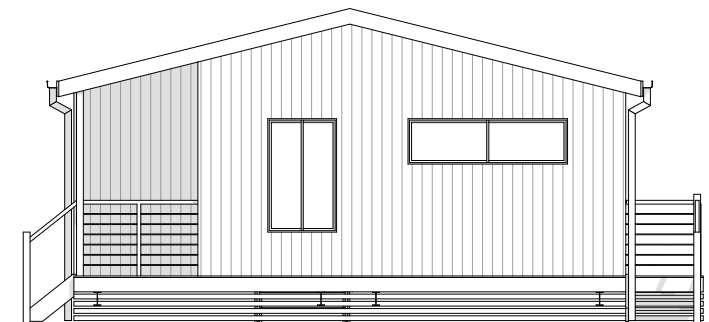

4 Elevation 4
1:100



EASTCOAST HOMES & PARK CABINS

32 Wheeler Crescent Currumbin Waters
QLD 4223

P: 07 5598 1558 F: 07 5525 6475 E: info@eastcoasthomes.com.au


Issue/Rev.	Plot Date	Description


Client:
#Client Full Name
Site Address:
#Client Full Address

Title:
Elevations Managers


Design Name:
Managers Residence with Separate Office-Type 4 (Web)

Plot Date: 18/11/2016	Drawing No:	Issue:	Scale:
Job N°: 0000	3 of 5	(A)	1:100 @ A3
Project Status:	Drawing No:	Drawn By:	MO
Concept Drawings	0000	Checked By:	TG

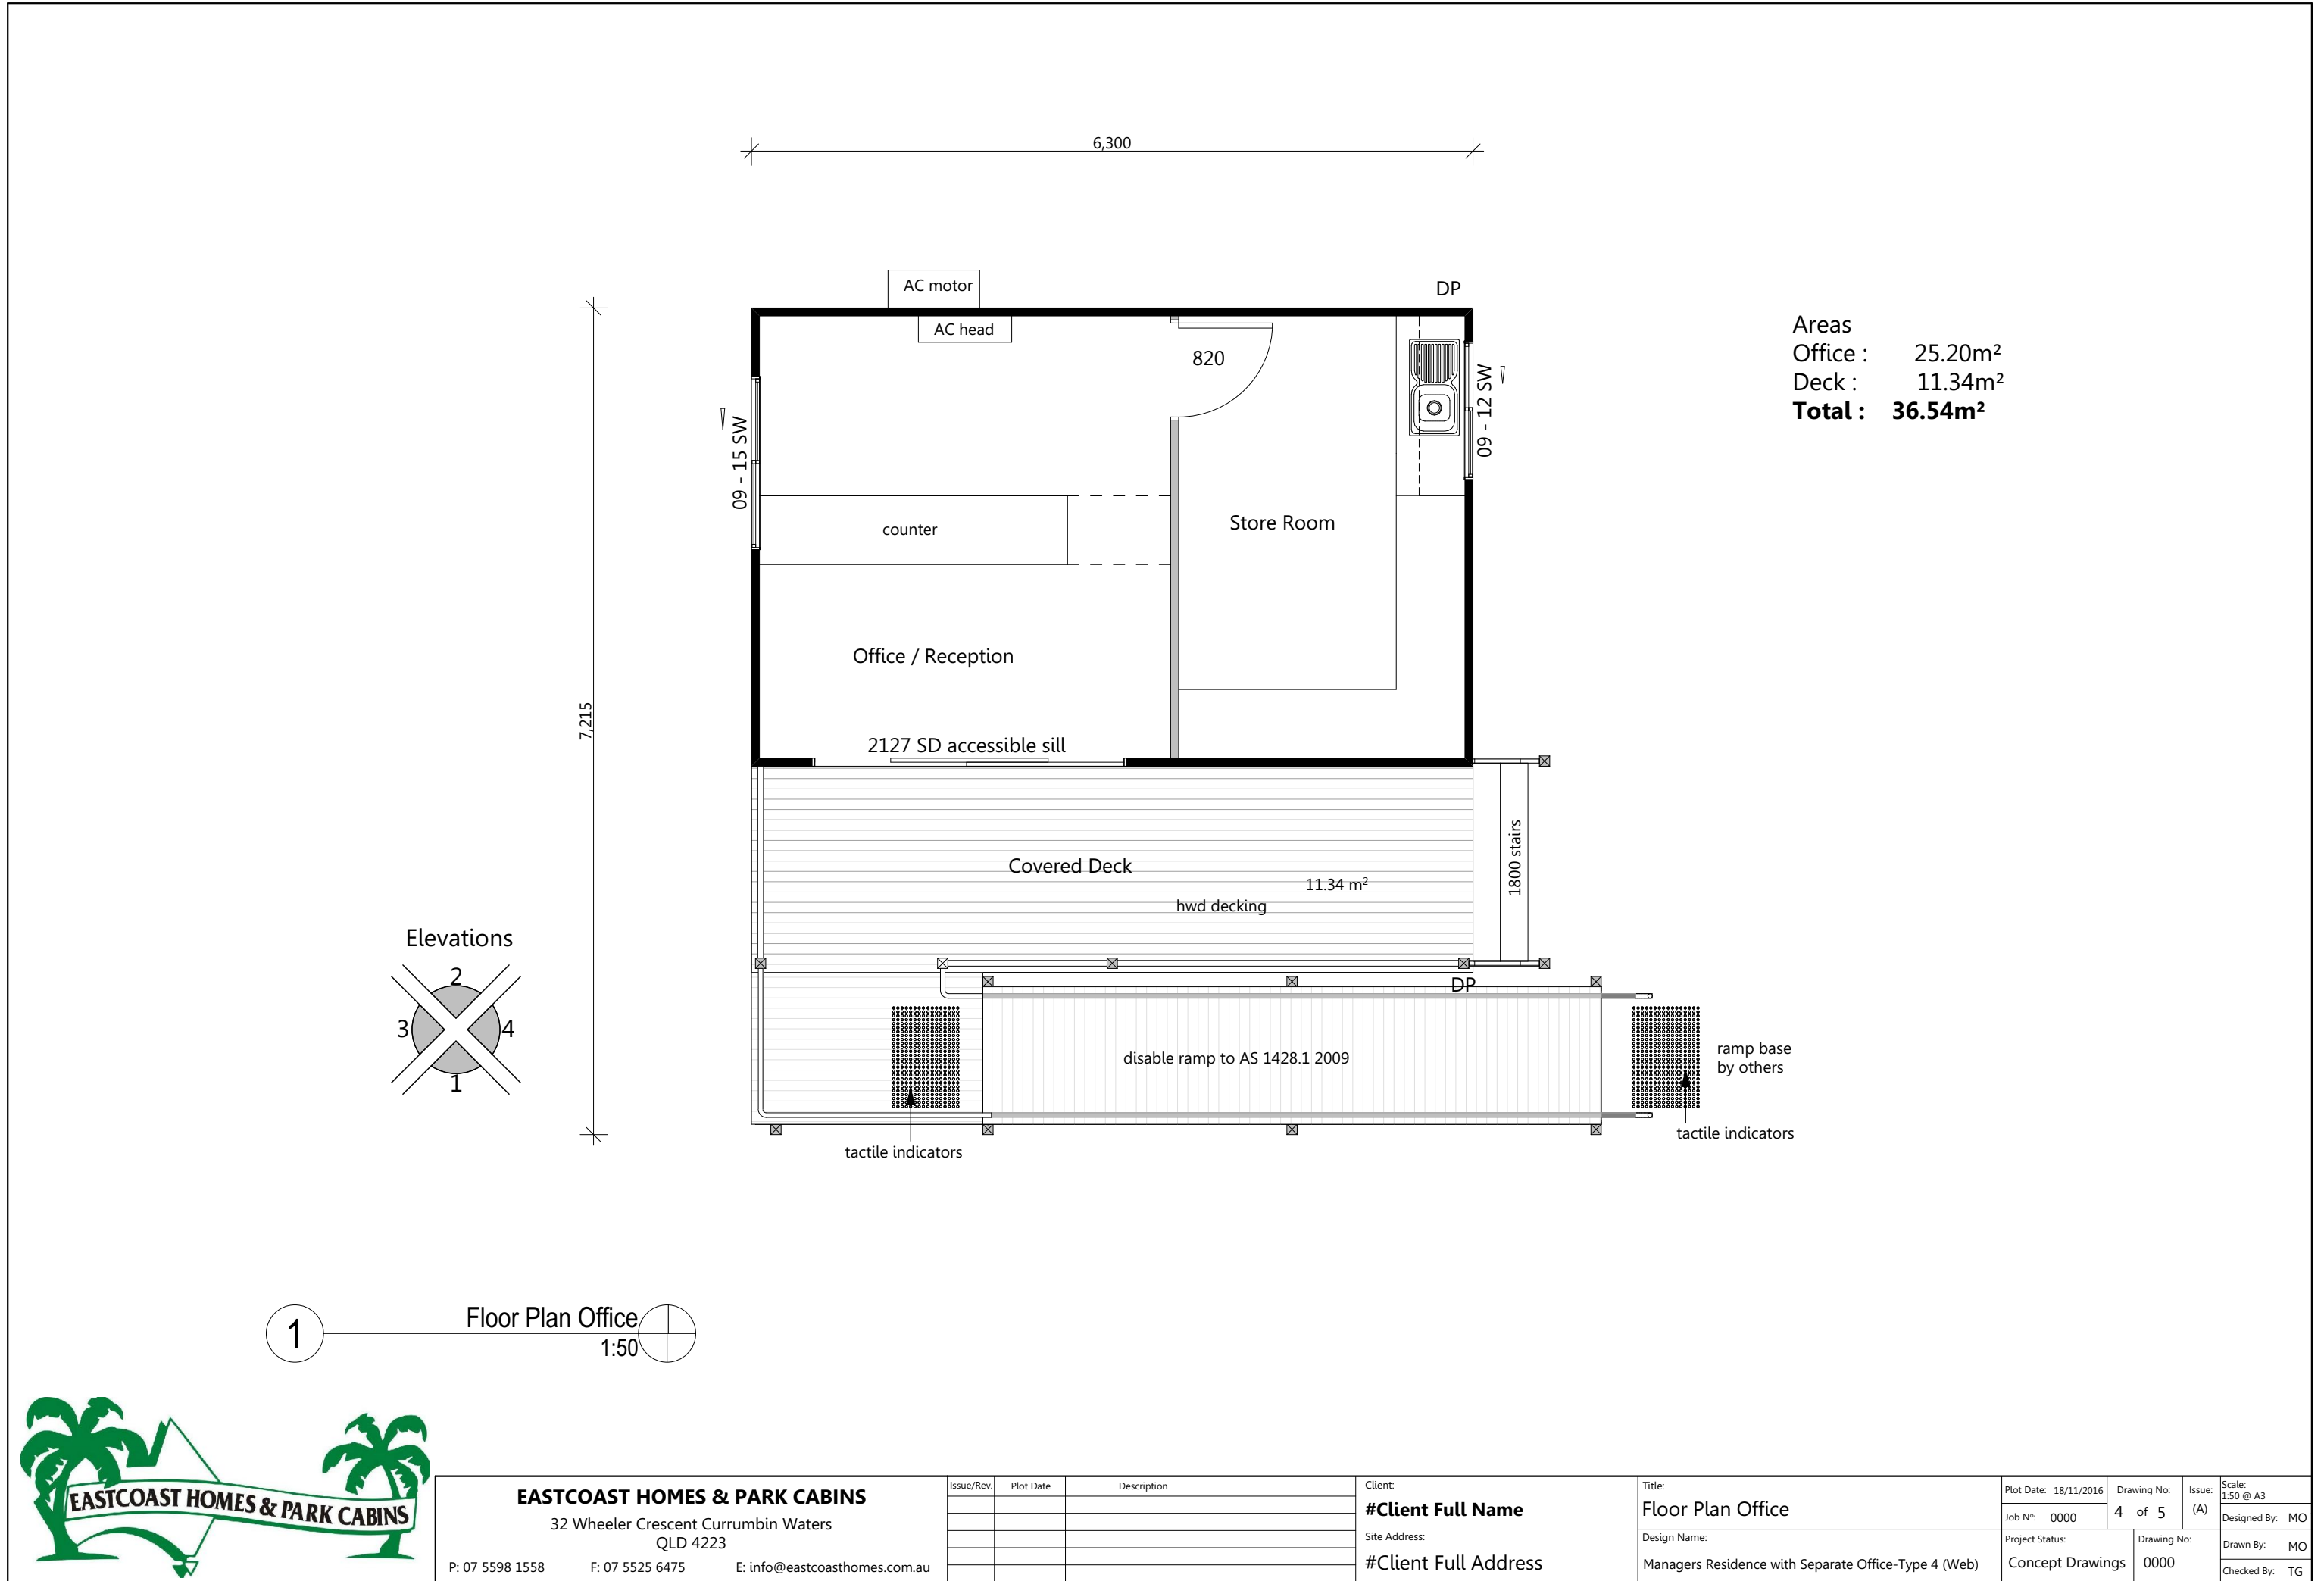


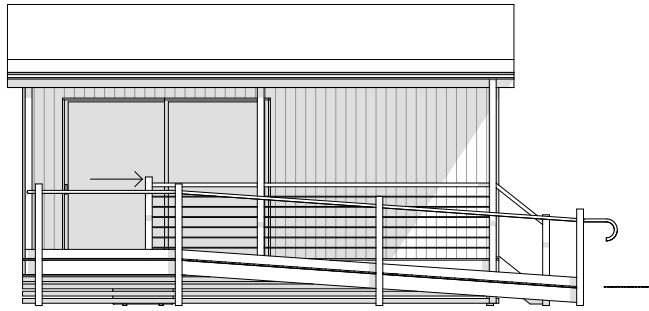


1 Elevation 11
1:100

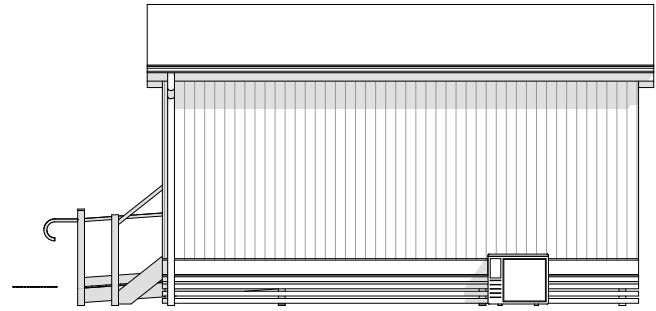

2 Elevation 2
1:100

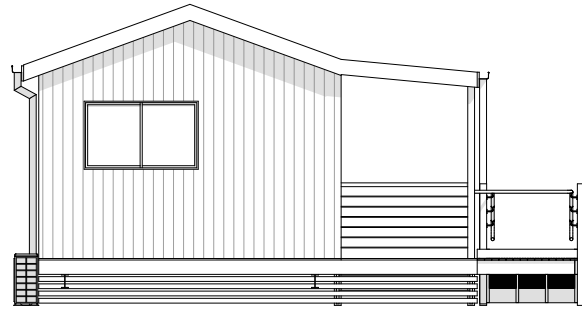

3 Elevation 3
1:100

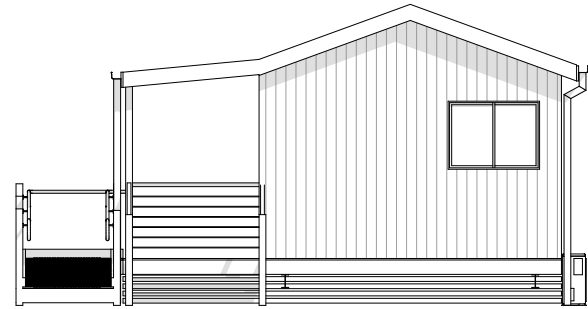

4 Elevation 4
1:100



EASTCOAST HOMES & PARK CABINS

32 Wheeler Crescent Currumbin Waters
QLD 4223

P: 07 5598 1558 F: 07 5525 6475 E: info@eastcoasthomes.com.au

Issue/Rev.	Plot Date	Description

Client:
#Client Full Name
Site Address:
#Client Full Address

Title:
Elevations Office
Design Name:
Managers Residence with Separate Office-Type 4 (Web)

Plot Date: 18/11/2016
Job N°: 0000

Drawing No:
5 of 5

Issue:
(A)

Scale:
1:100 @ A3

Designed By: MO

Project Status:
Concept Drawings

Drawing No:
0000

Drawn By: MO
Checked By: TG