



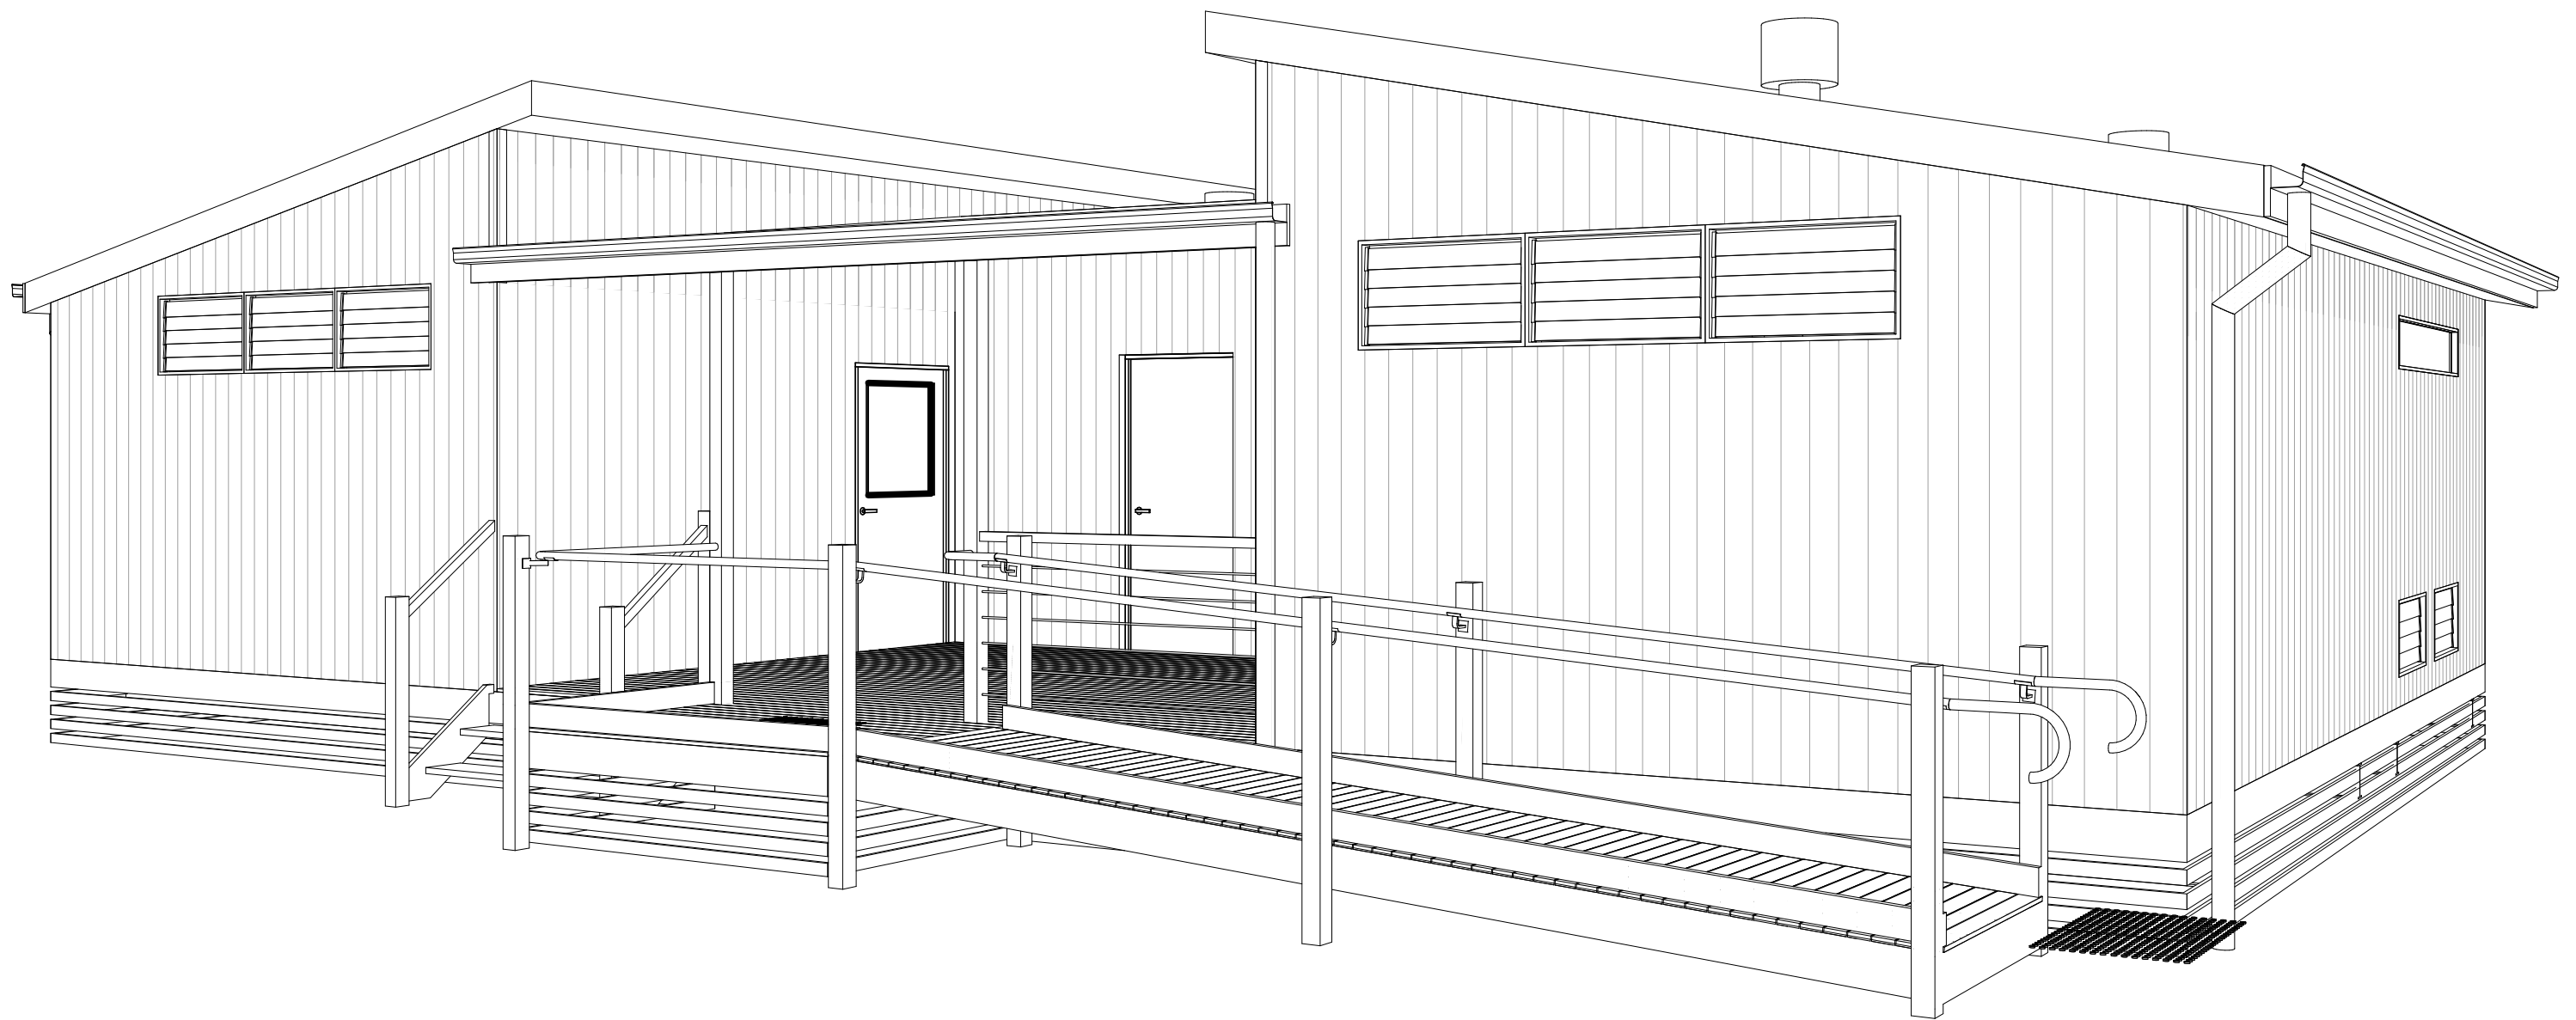

Mid Size Amenities-Type 1



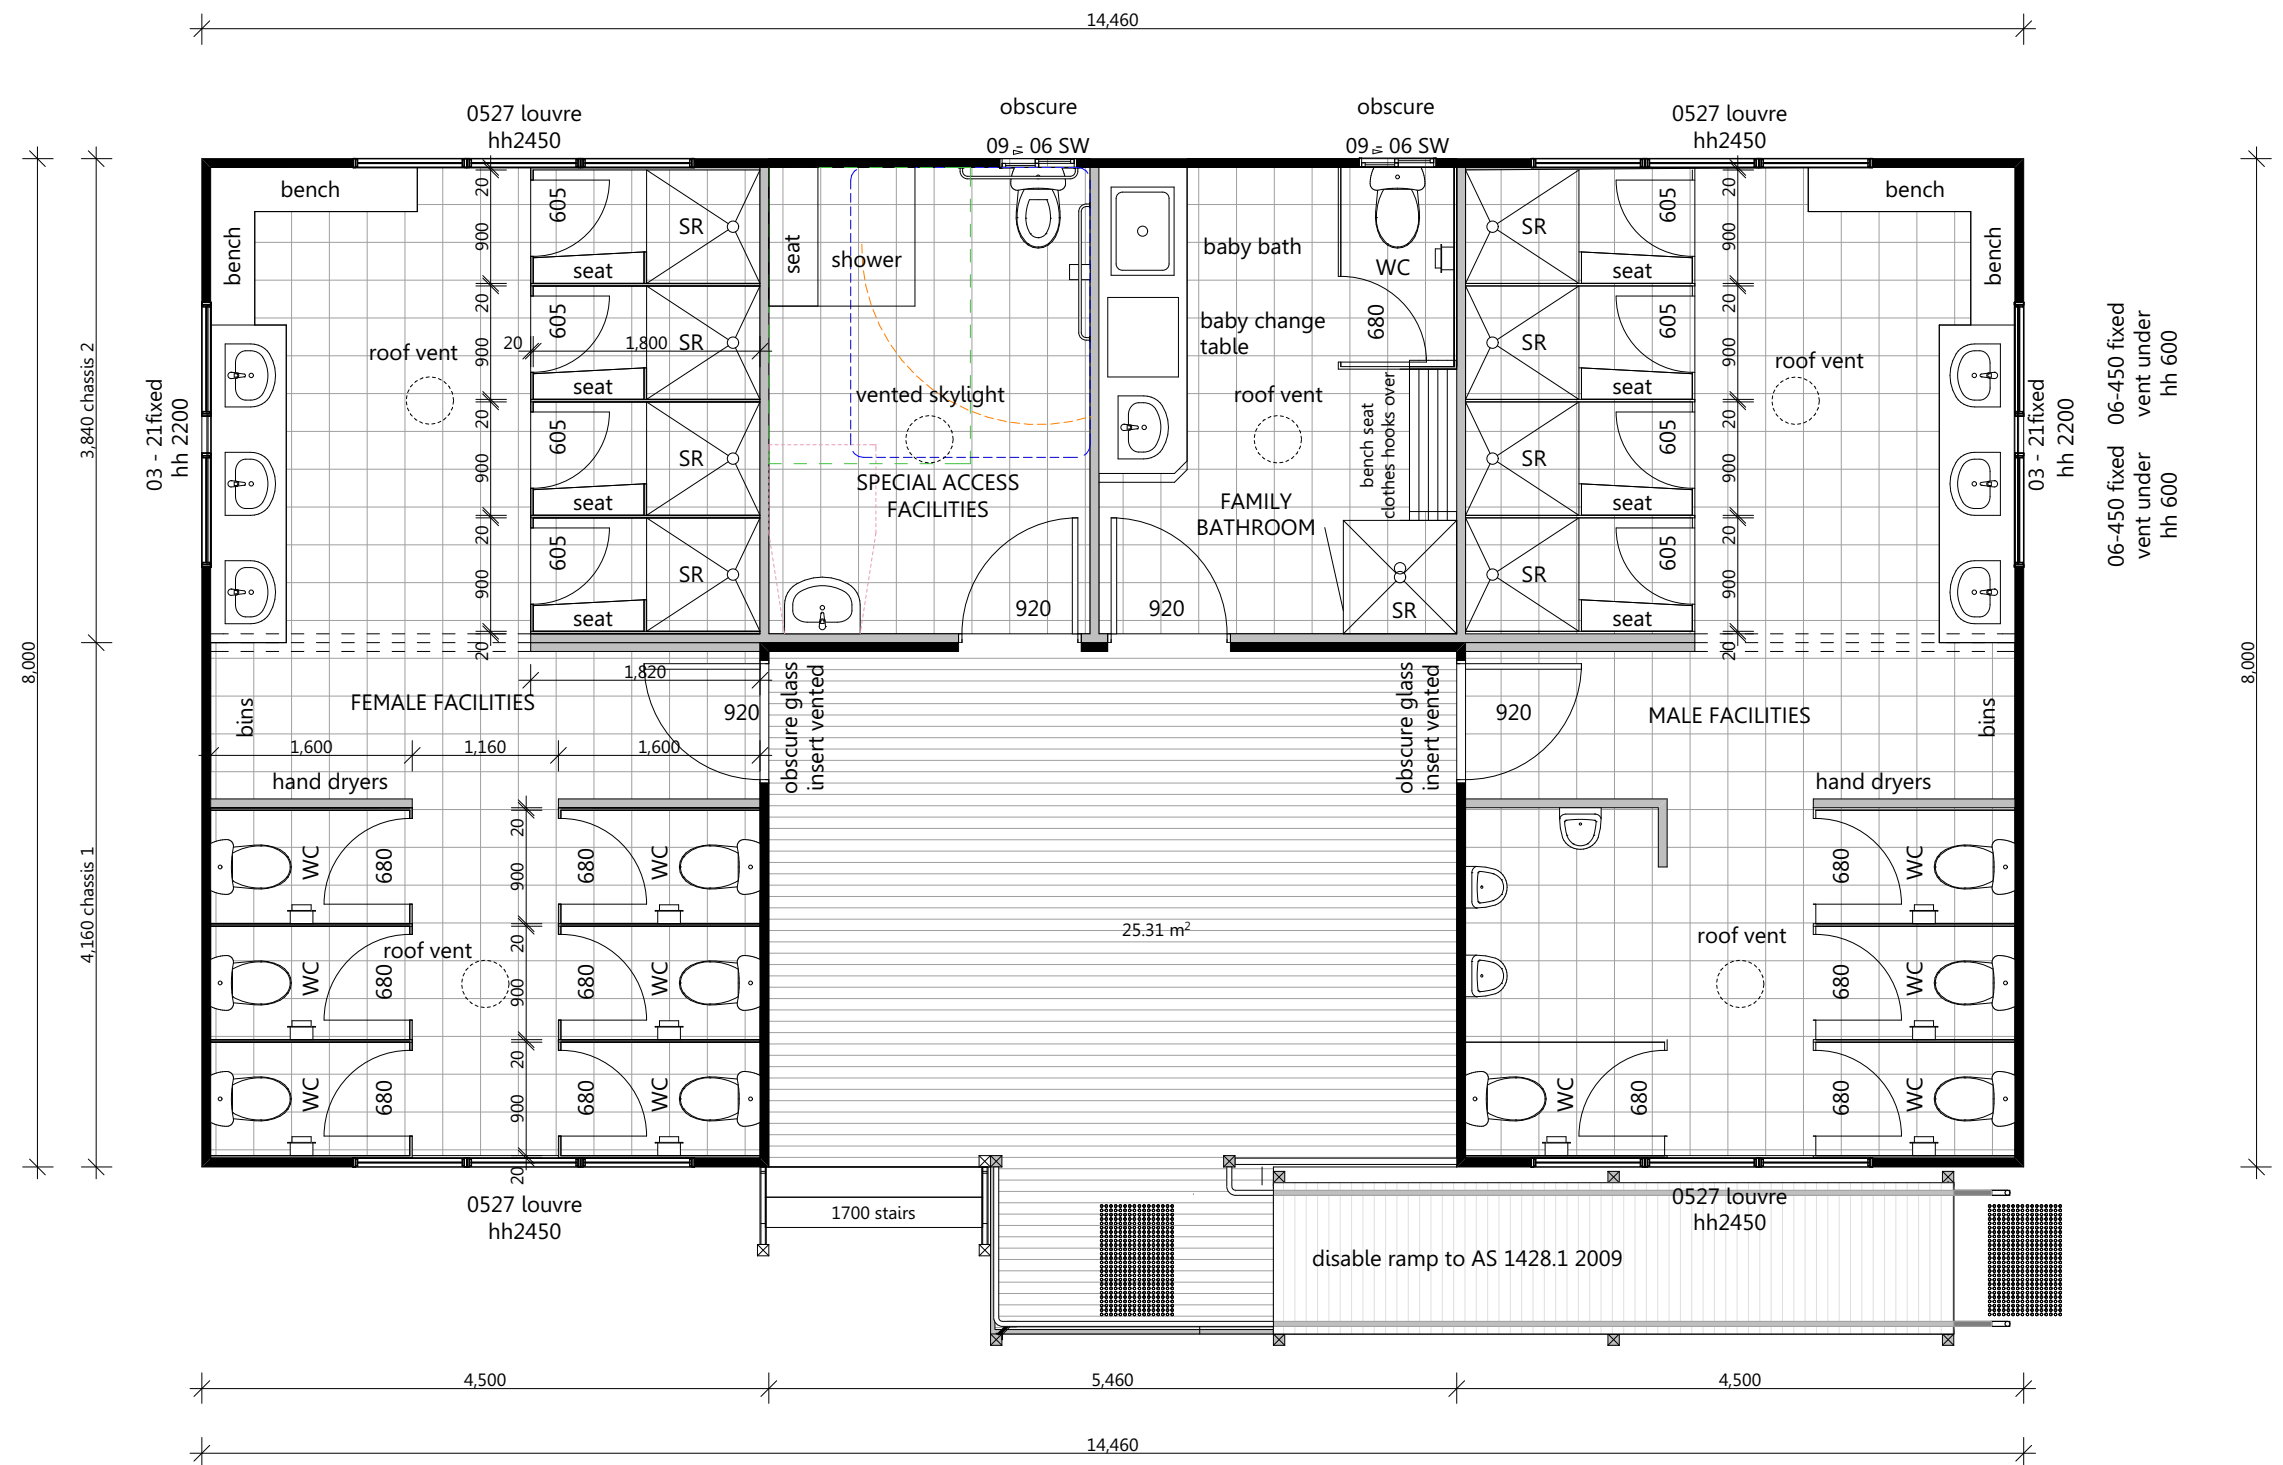

1 Floor Plan 1:60



EASTCOAST HOMES & PARK CABINS

32 Wheeler Crescent Currumbin Waters
QLD 4223


P: 07 5598 1558 F: 07 5525 6475 E: info@eastcoasthomes.com.au

Issue/Rev.	Plot Date	Description

Client:
#Client Full Name
Site Address:
#Client Full Address


Title:
Floor Plan
Design Name:
Mid Size Amenities-Type 1

Plot Date: 23/09/2016	Drawing No:	Issue:	Scale:
Job N°: 0000	2 of 4	(A)	1:60 @ A3
Project Status:	Drawing No:	Drawn By:	MO
Working Drawings	0000	Checked By:	TG

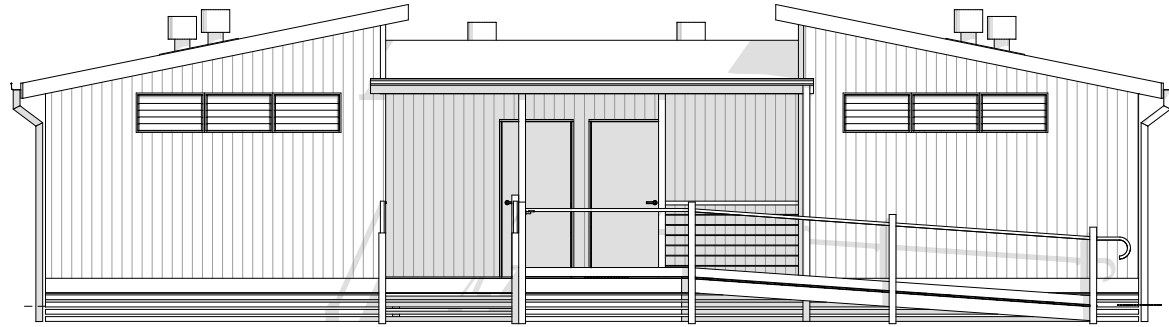


1

Elevation 1
1:100

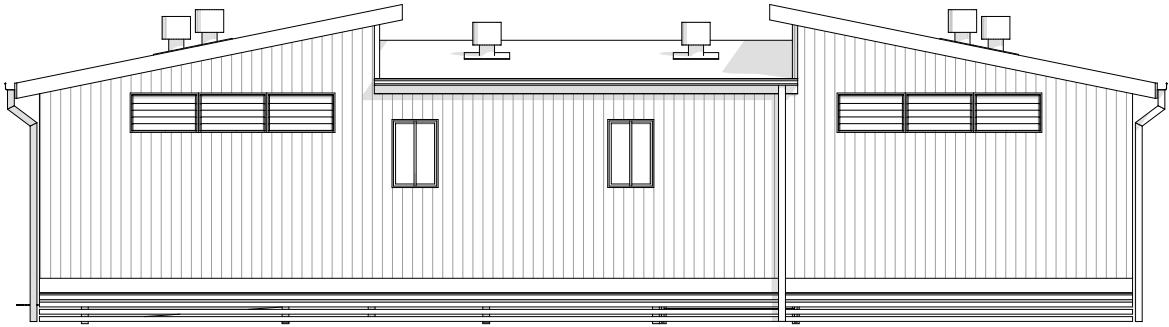


2

Elevation 2
1:100

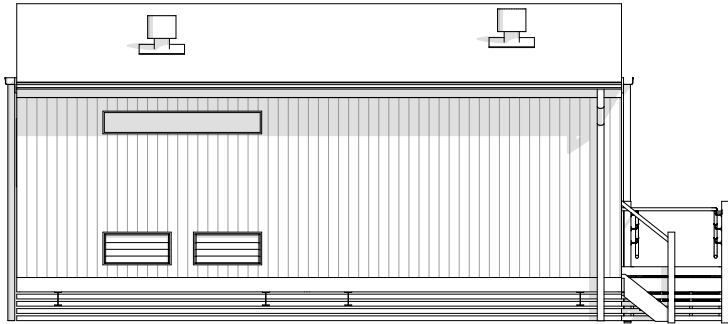

3

Elevation 3
1:100

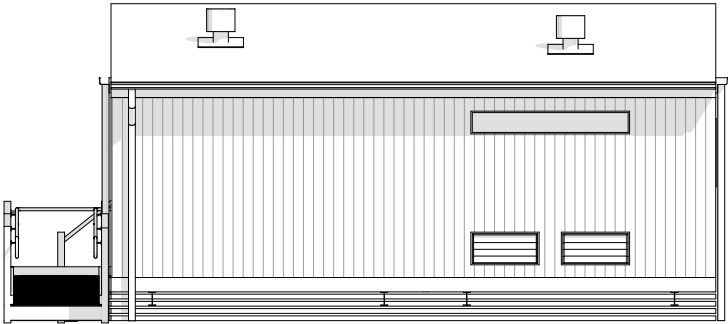

4

Elevation 4
1:100



EASTCOAST HOMES & PARK CABINS

32 Wheeler Crescent Currumbin Waters
QLD 4223

P: 07 5598 1558 F: 07 5525 6475 E: info@eastcoasthomes.com.au

Issue/Rev.	Plot Date	Description

Client:
#Client Full Name
Site Address:
#Client Full Address

Title:
Elevations
Design Name:
Mid Size Amenities-Type 1

Plot Date: 23/09/2016	Drawing No:	Issue:	Scale:
Job N°: 0000	3 of 4	(A)	1:100 @ A3
Project Status:	Drawing No:	Drawn By:	MO
Working Drawings	0000	Checked By:	TG