



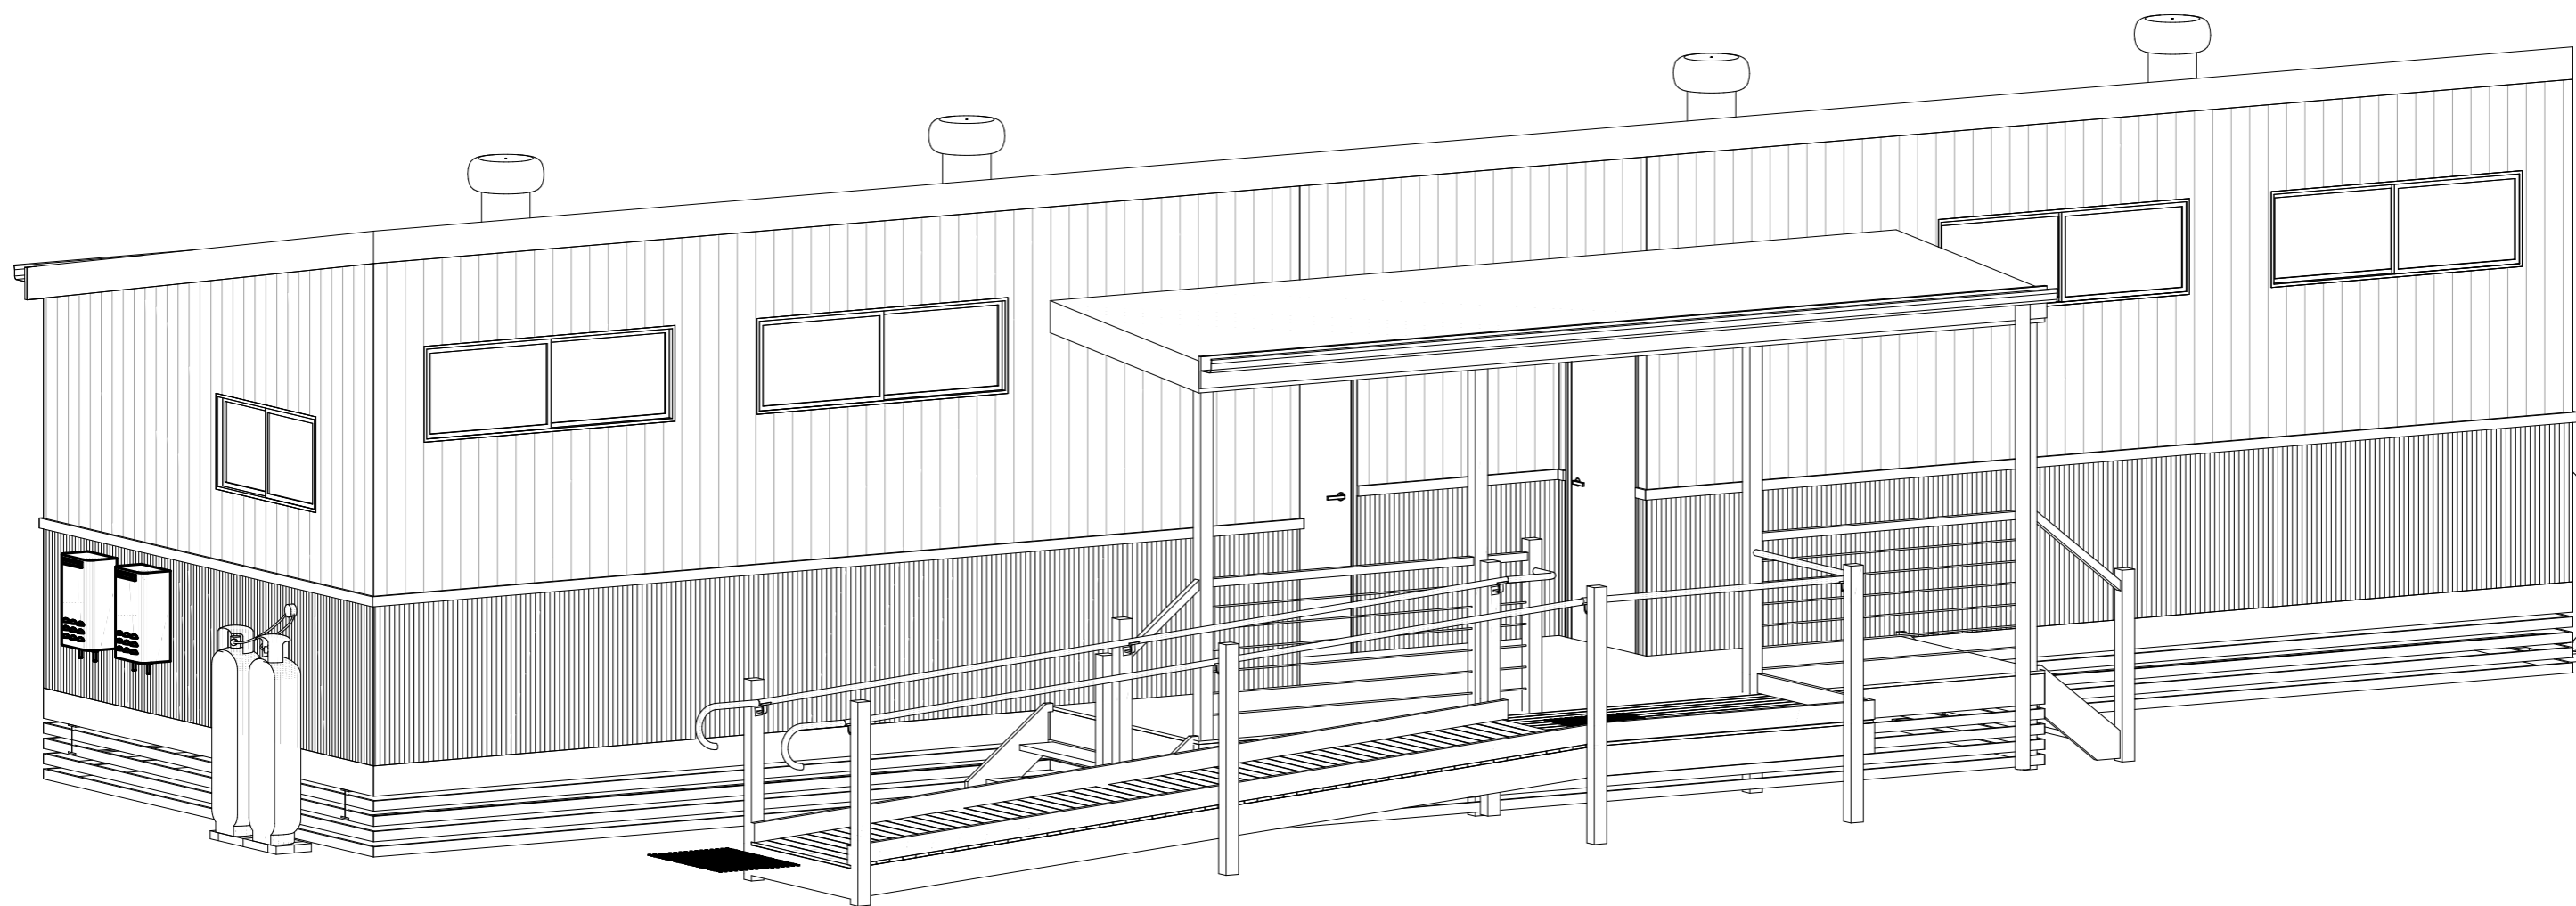


Mid Size Amenities-Type 2



7,125
1,325
1,800
4,000

Areas
Amenities : 60.79m²
Covered Deck : 13.63m²
Total : 74.42m²

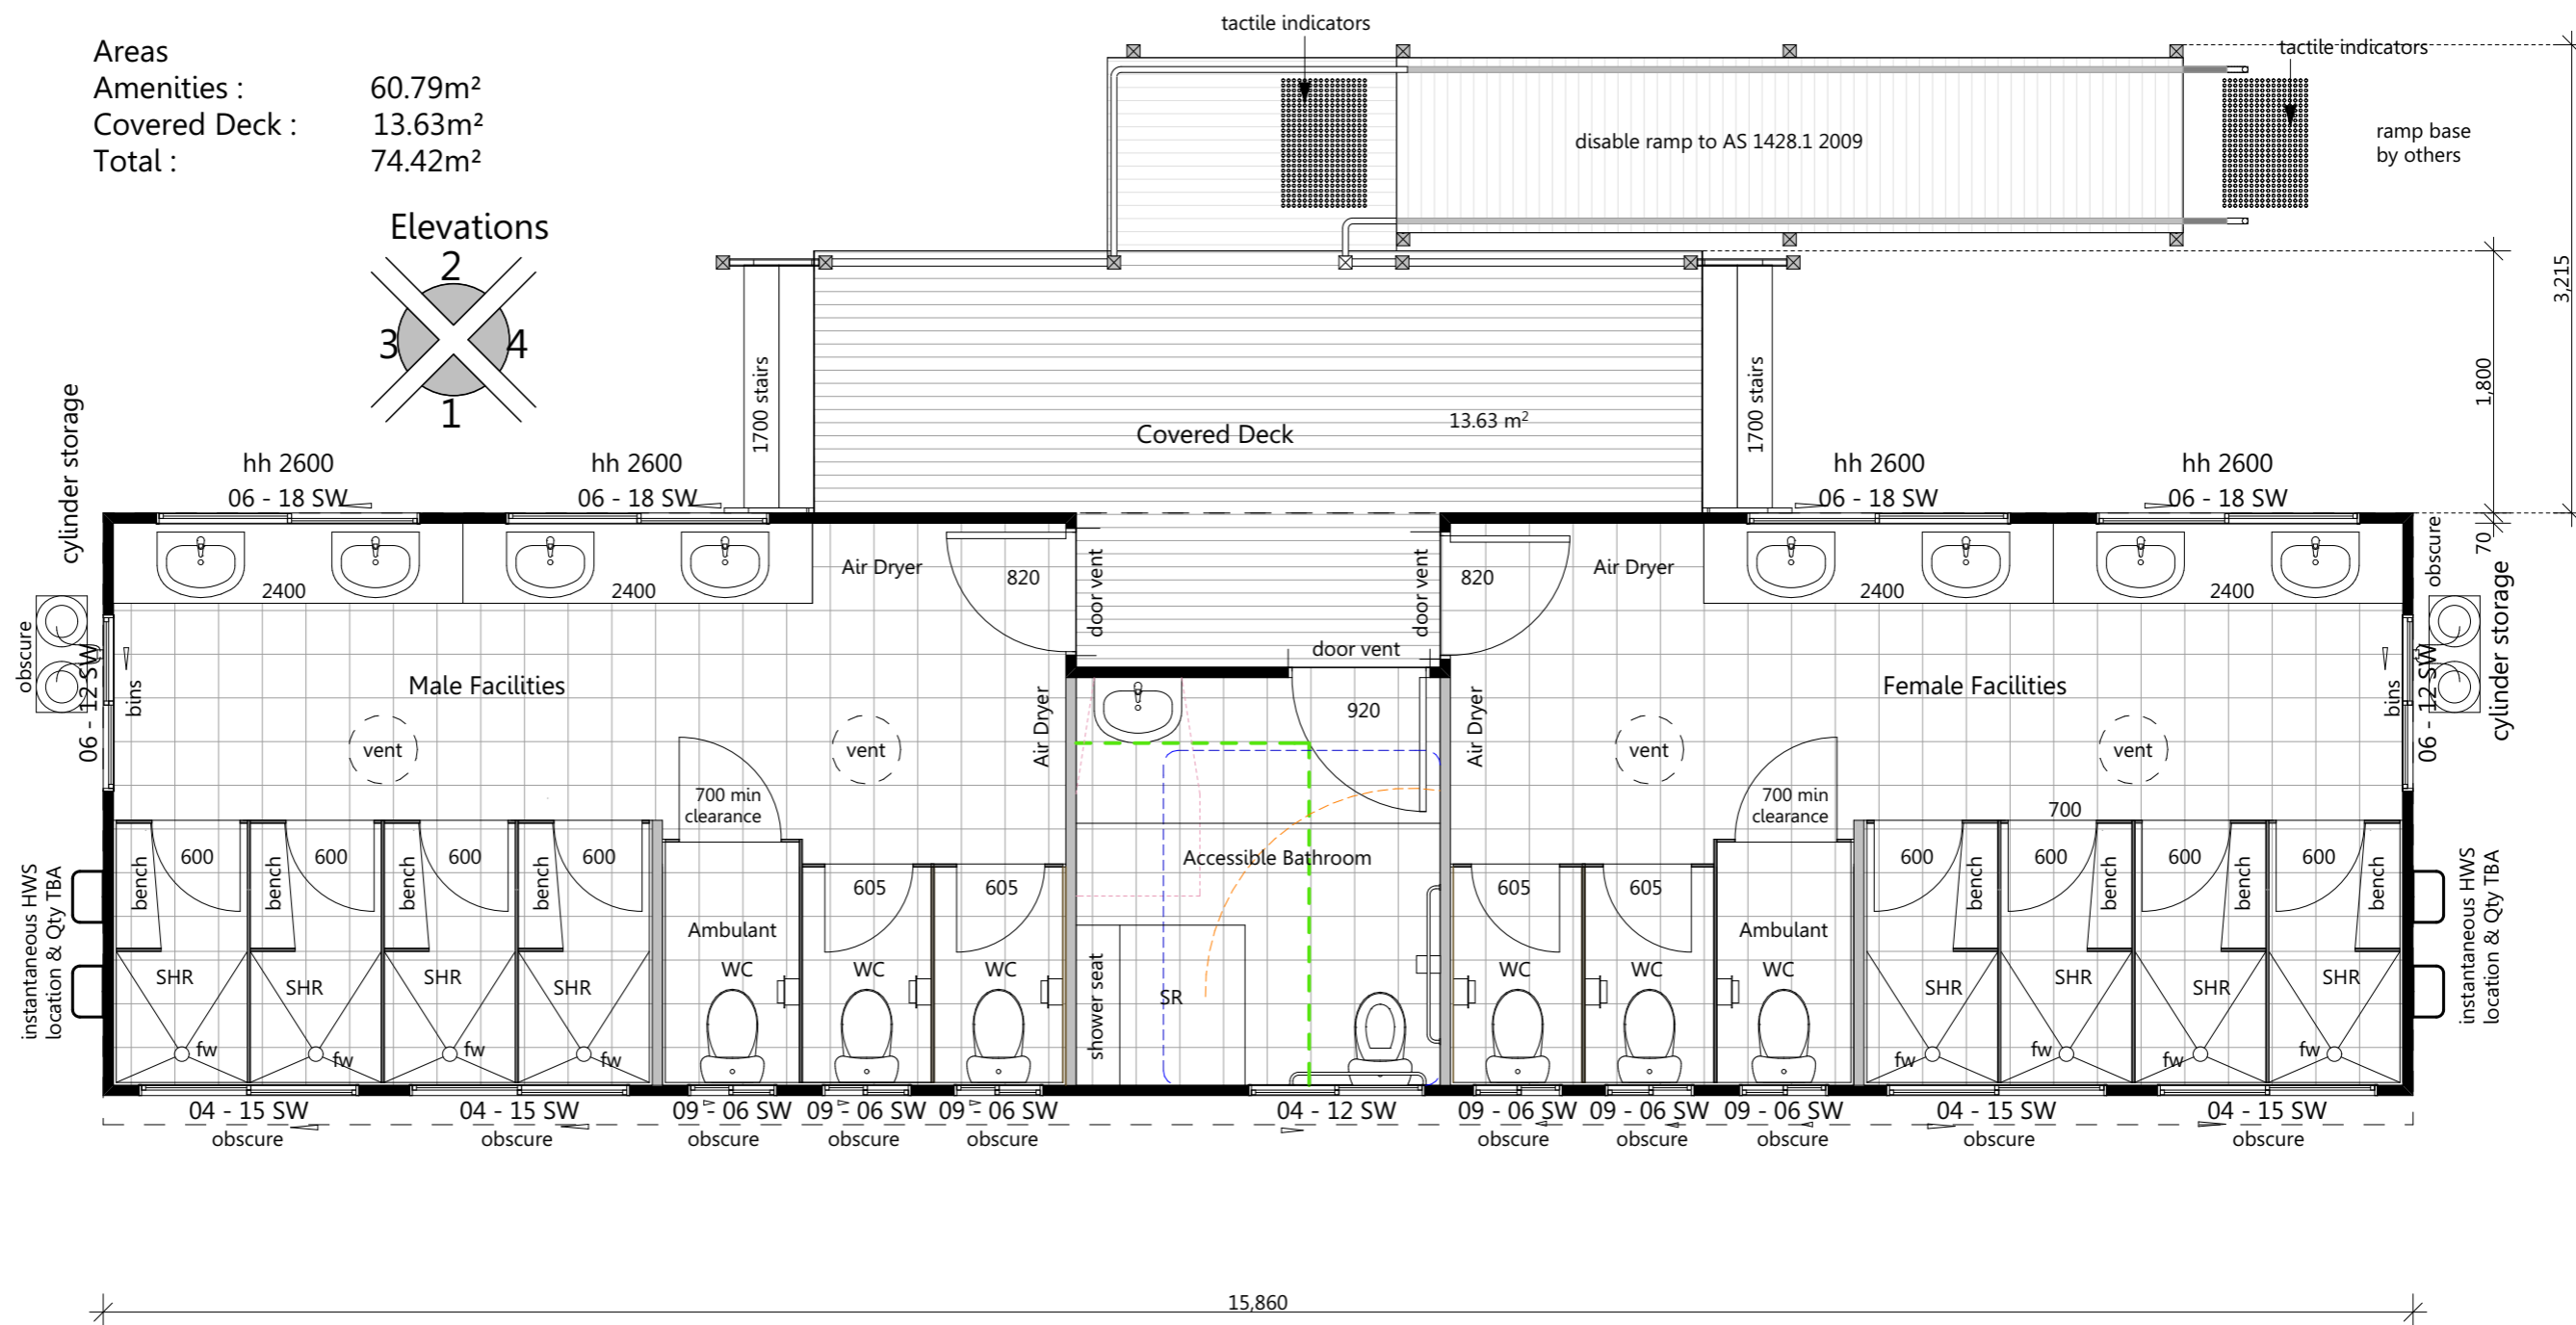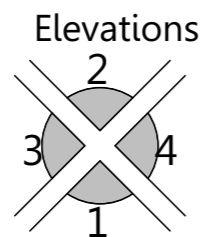

1 Floor Plan 1:50



EASTCOAST HOMES & PARK CABINS

32 Wheeler Crescent Currumbin Waters
QLD 4223


P: 07 5598 1558 F: 07 5525 6475 E: info@eastcoasthomes.com.au

Issue/Rev.	Plot Date	Description


Client:
#Client Full Name
Site Address:
#Client Full Address

Title:
Amenities Floor Plan
Design Name:
Mid Size Amenities-Type 2 (Web)


Plot Date: 23/09/2016	Drawing No: 2 of 3	Issue: (A)	Scale: 1:50 @ A3
Job No: 0000	Project Status: Proposed Drawings	Drawing No: 0000	Designed By: MO
			Drawn By: MO
			Checked By: TG

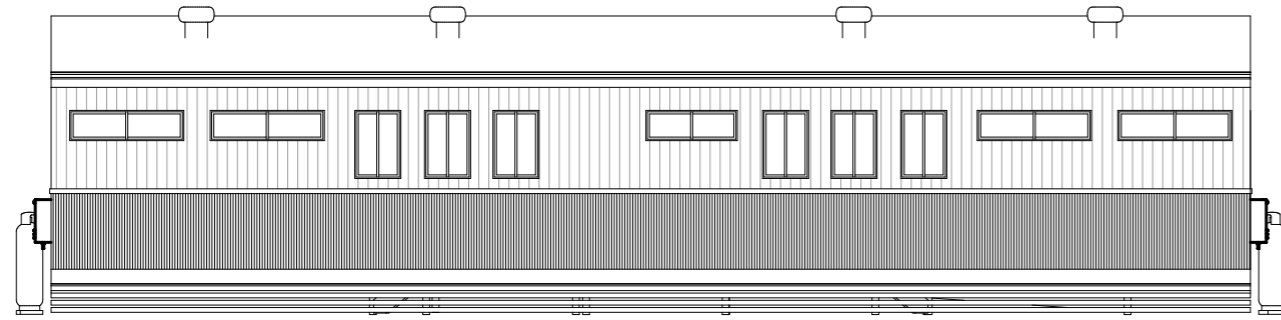


2 — Elevation 1
1:100

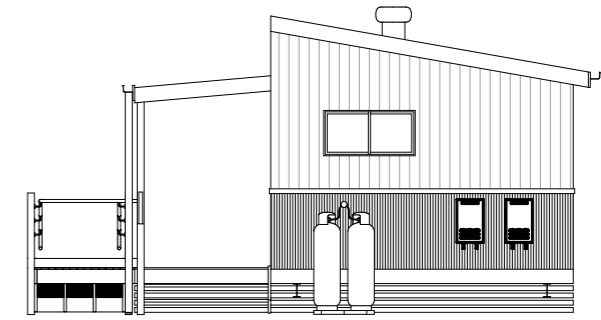

1 — Elevation 3
1:100

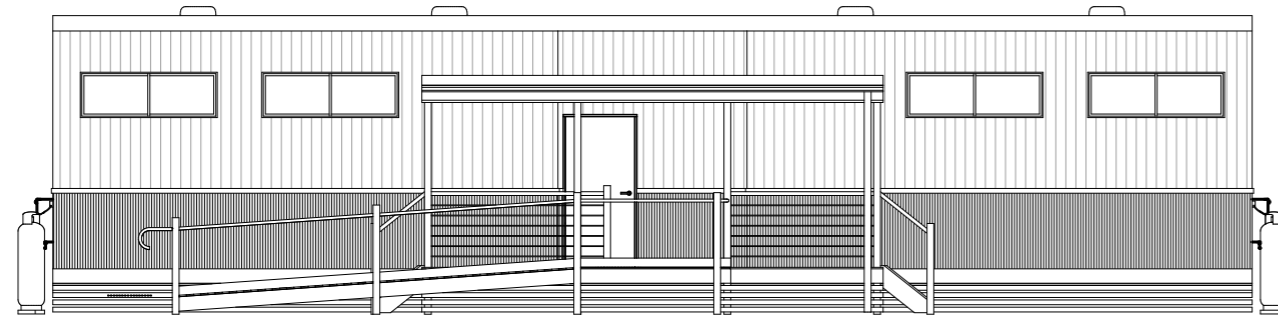

3 — Elevation 2
1:100

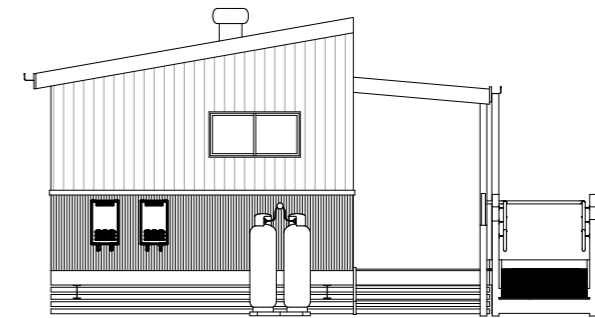

4 — Elevation 4
1:100



EASTCOAST HOMES & PARK CABINS

32 Wheeler Crescent Currumbin Waters
QLD 4223

P: 07 5598 1558 F: 07 5525 6475 E: info@eastcoasthomes.com.au

Issue/Rev.	Plot Date	Description

Client:	#Client Full Name
Site Address:	#Client Full Address

Title:	Amenities Elevations
Design Name:	Mid Size Amenities-Type 2 (Web)

Plot Date: 23/09/2016	Drawing No: 3 of 3	Issue: (A)	Scale: 1:100 @ A3
Job N°: 0000	Project Status: Proposed Drawings	Drawing No: 0000	Designed By: MO
			Drawn By: MO
			Checked By: TG