


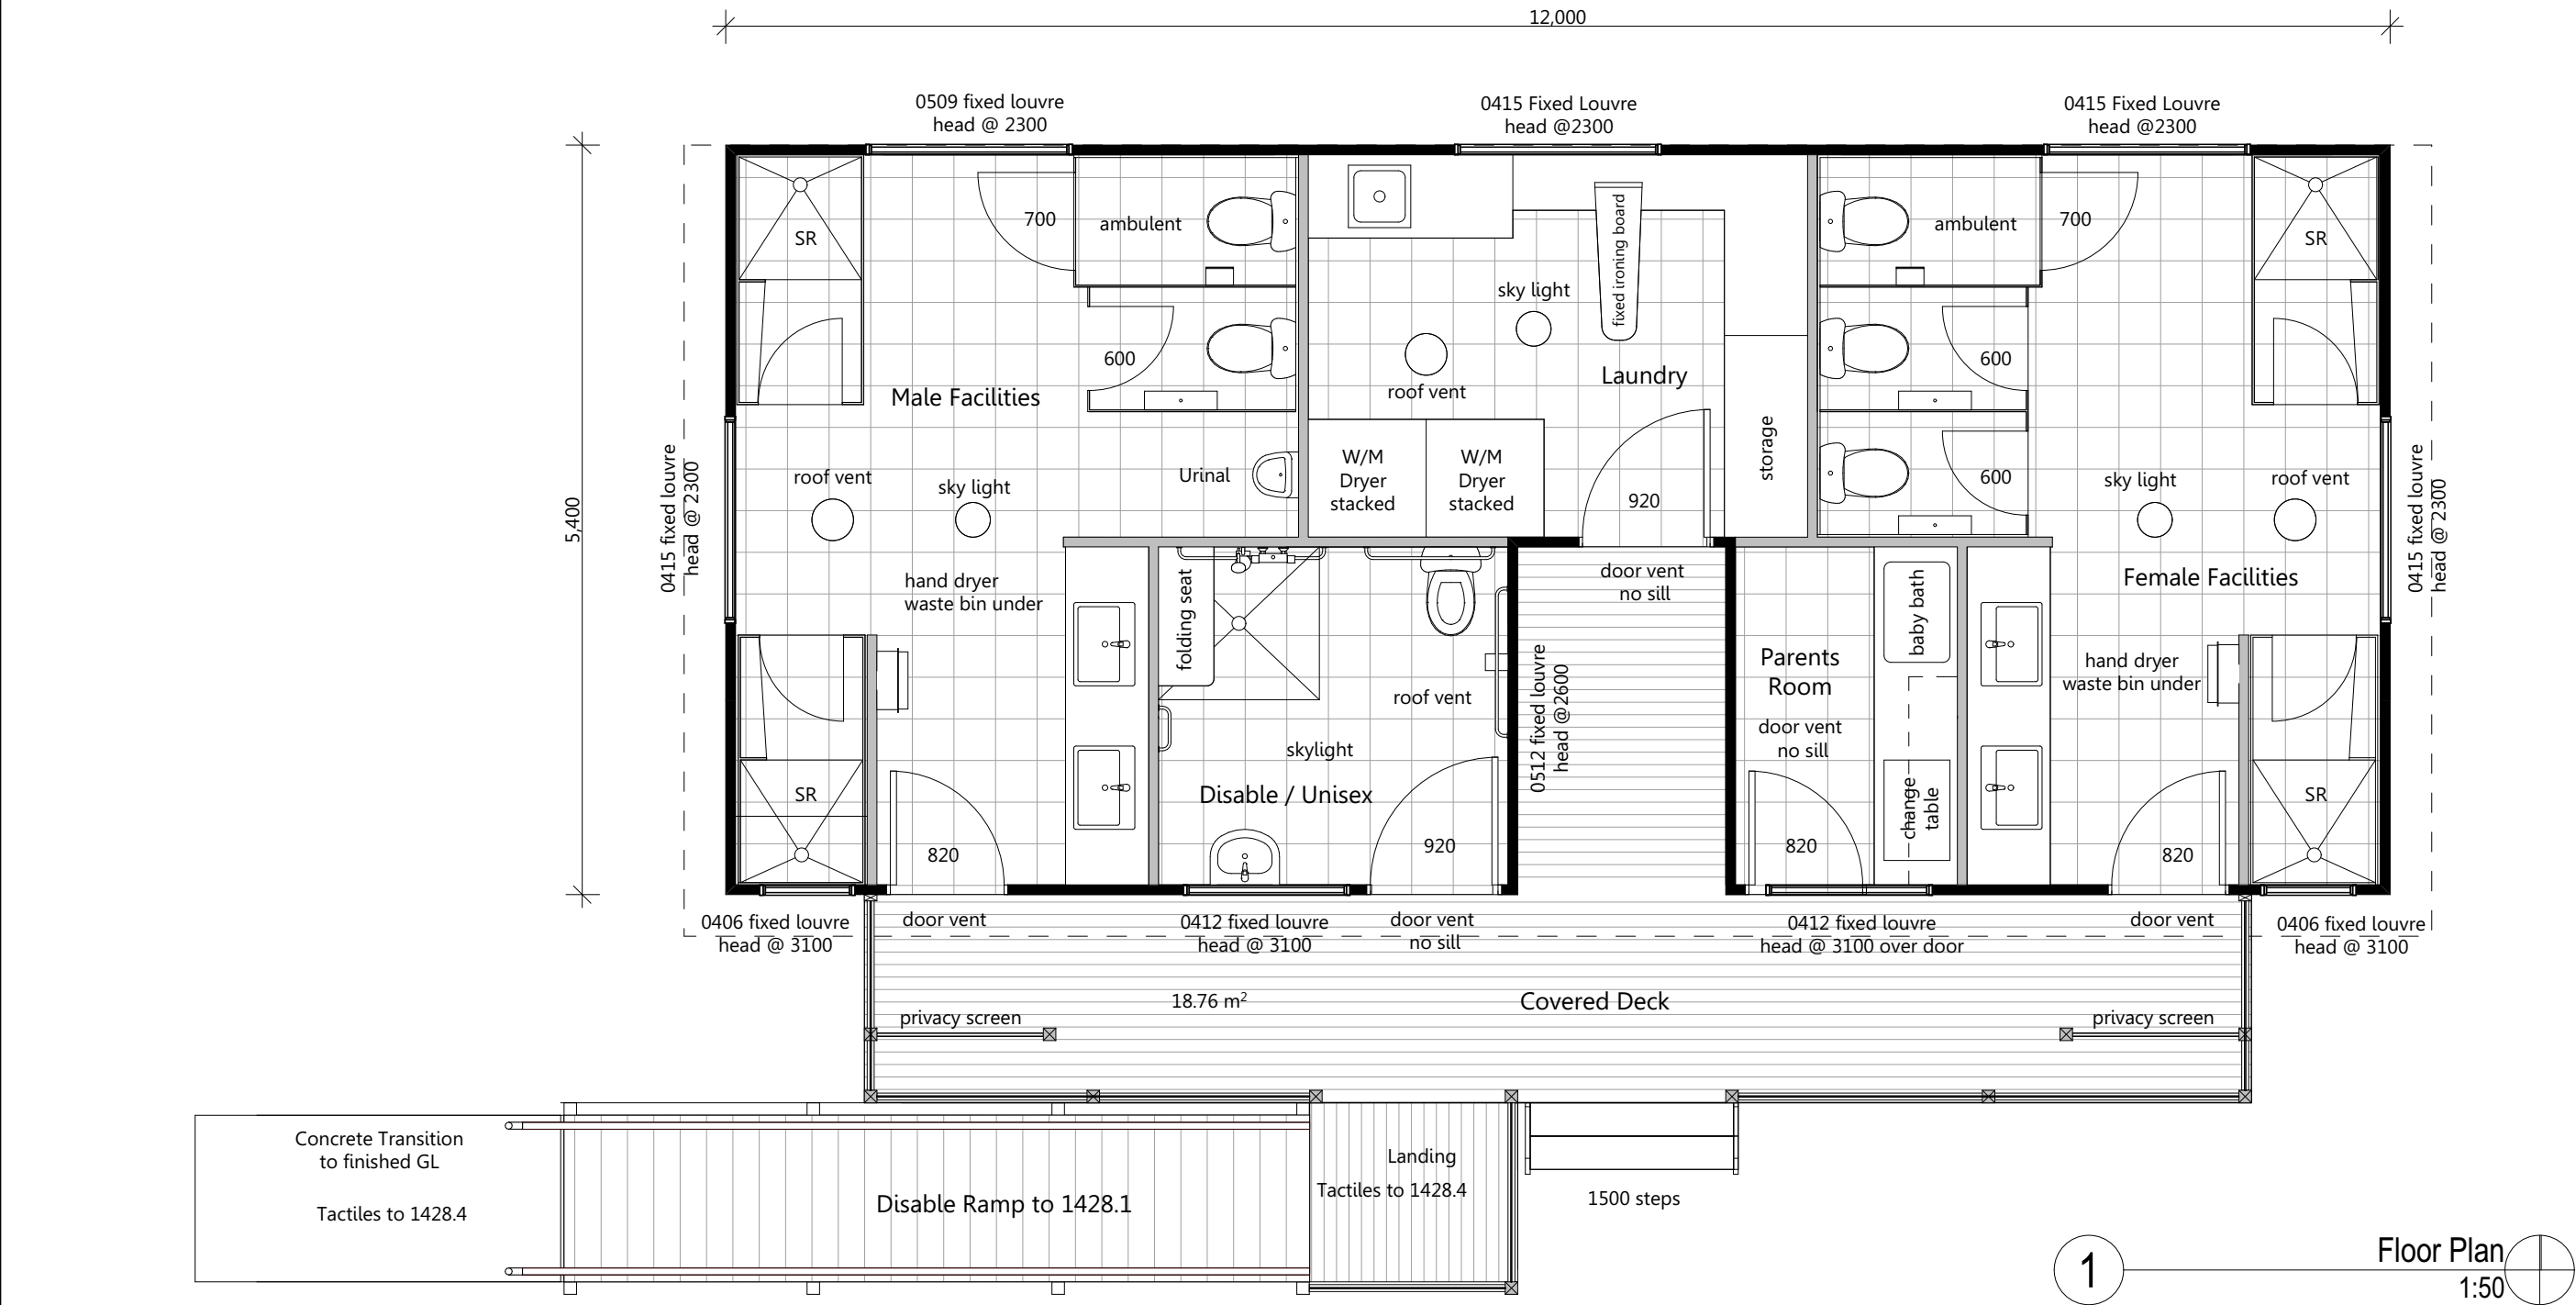

Mid Size Amenities-Type 3






© Eastcoast Homes & Park Cabins. The copyright of these floor plans are owned by Eastcoast Homes & Park Cabins. The floor plans may not be reproduced, copied or dealt with in any manner which infringes the exclusive rights of Eastcoast Homes & Park Cabins

<div><div>EASTCOAST HOMES & PARK CABINS</div><div>32 Wheeler Crescent Currumbin Waters QLD 4223</div><div>P: 07 5598 1558 F: 07 5525 6475 E: info@eastcoasthomes.com.au</div></div>	Issue/Rev.	Plot Date	Description	Client:	Title:	Plot Date: 29/09/2016	Drawing No:	Issue:	Scale:
				#Client Full Name	Floor Plan	Job N°: 0000	2 of 4	(A)	1:50 @ A3
				Site Address:	Design Name:				Project Status:
				#Client Full Address	Mid Size Amenities-Type 3 (Web)	Working Drawings	0000	Checked By: TG	




1 ————— Elevation 1
1:50

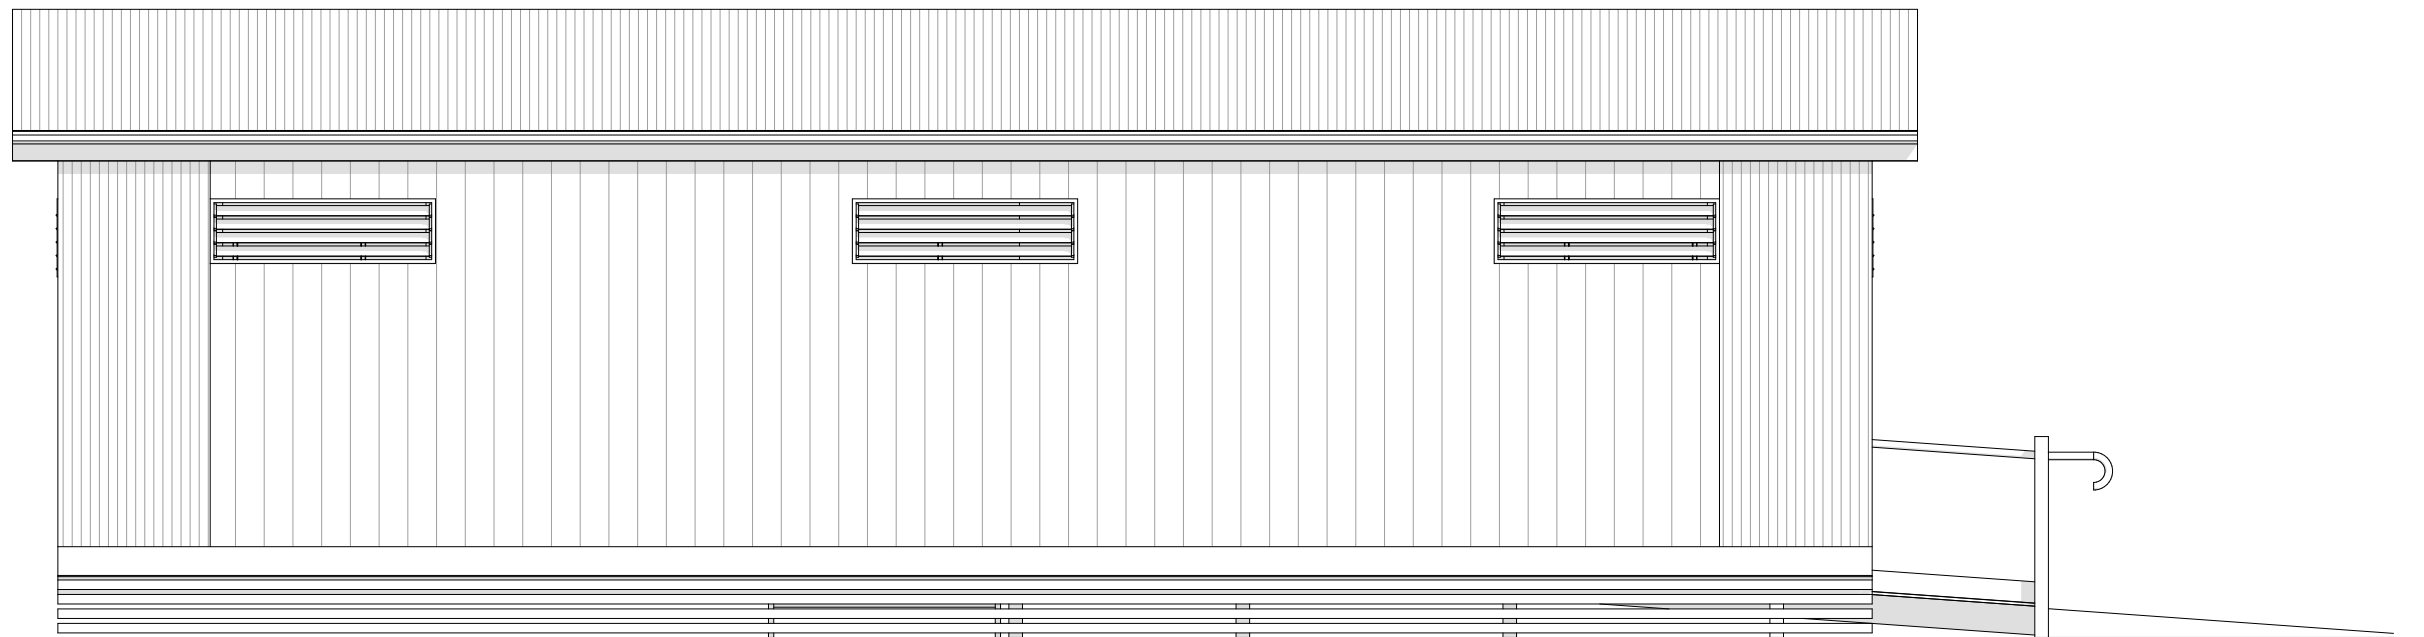


2 ————— Elevation 2
1:50



EASTCOAST HOMES & PARK CABINS 32 Wheeler Crescent Currumbin Waters QLD 4223 P: 07 5598 1558 F: 07 5525 6475 E: info@eastcoasthomes.com.au	Issue/Rev.	Plot Date	Description	Client:	Title:	Plot Date: 29/09/2016	Drawing No:	Issue:	Scale:
				#Client Full Name	Elevations 1 & 2	Job N°: 0000	3 of 4	(A)	1:50 @ A3
				Site Address:	Design Name:	Project Status:	Drawing No:	Drawn By:	
				#Client Full Address	Mid Size Amenities-Type 3 (Web)	Working Drawings	0000	MO	TG

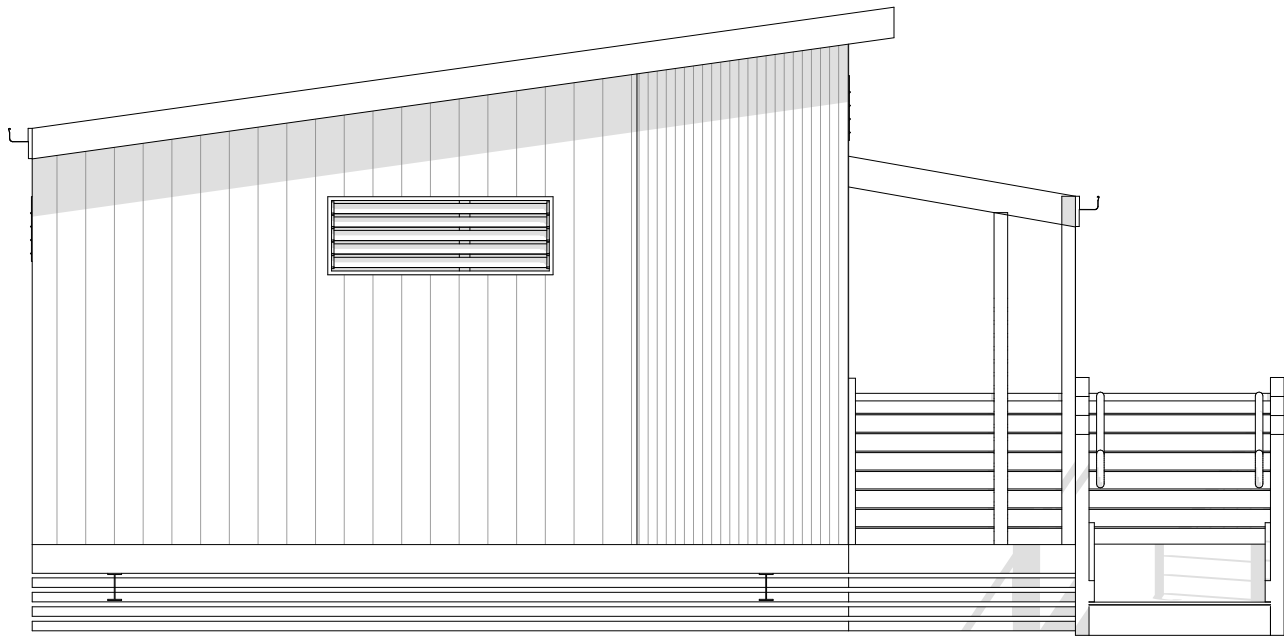

1 ————— Elevation 3
1:50

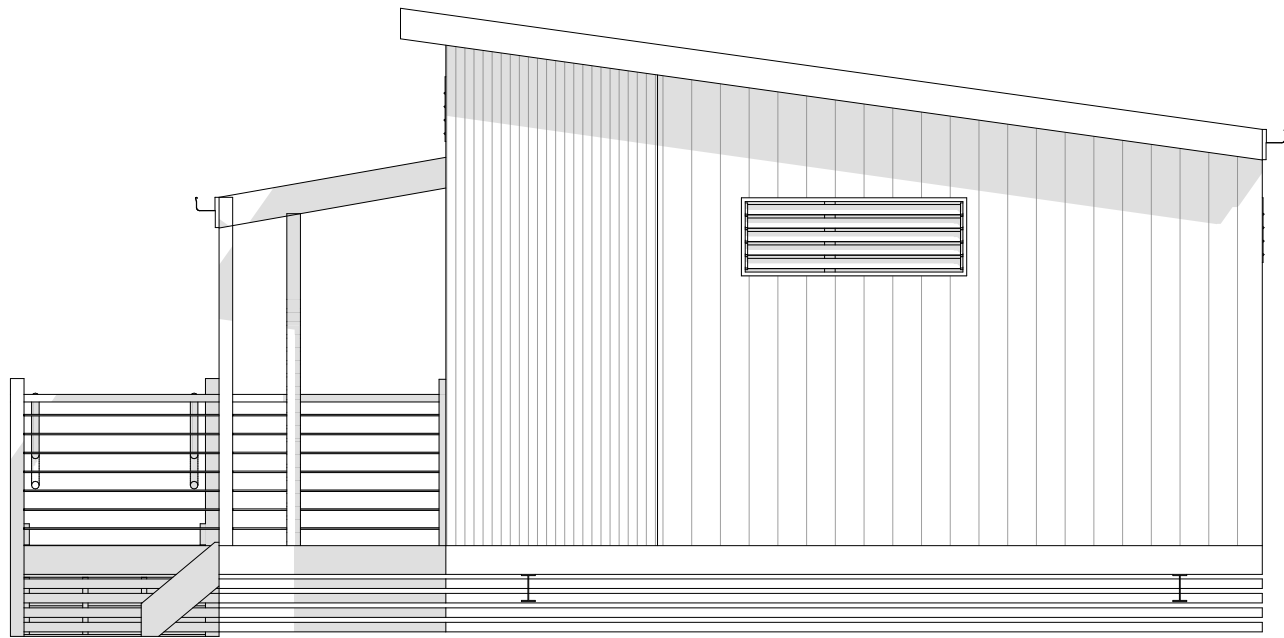

2 ————— Elevation 4
1:50



© Eastcoast Homes & Park Cabins. The copyright of these floor plans are owned by Eastcoast Homes & Park Cabins. The floor plans may not be reproduced, copied or dealt with in any manner which infringes the exclusive rights of Eastcoast Homes & Park Cabins

EASTCOAST HOMES & PARK CABINS

32 Wheeler Crescent Currumbin Waters
QLD 4223

P: 07 5598 1558

F: 07 5525 6475

E: info@eastcoasthomes.com.au

Issue/Rev.	Plot Date	Description

Client:
#Client Full Name
Site Address:
#Client Full Address

Title:
Elevations 3 & 4

Design Name:
Mid Size Amenities-Type 3 (Web)

Plot Date: 29/09/2016	Drawing No:	Issue:	Scale:
Job N°: 0000	4 of 4	(A)	1:50 @ A3
Project Status:	Drawing No:	Drawn By:	MO
Working Drawings	0000	Checked By:	TG