






Quad Ensuite-Design 2

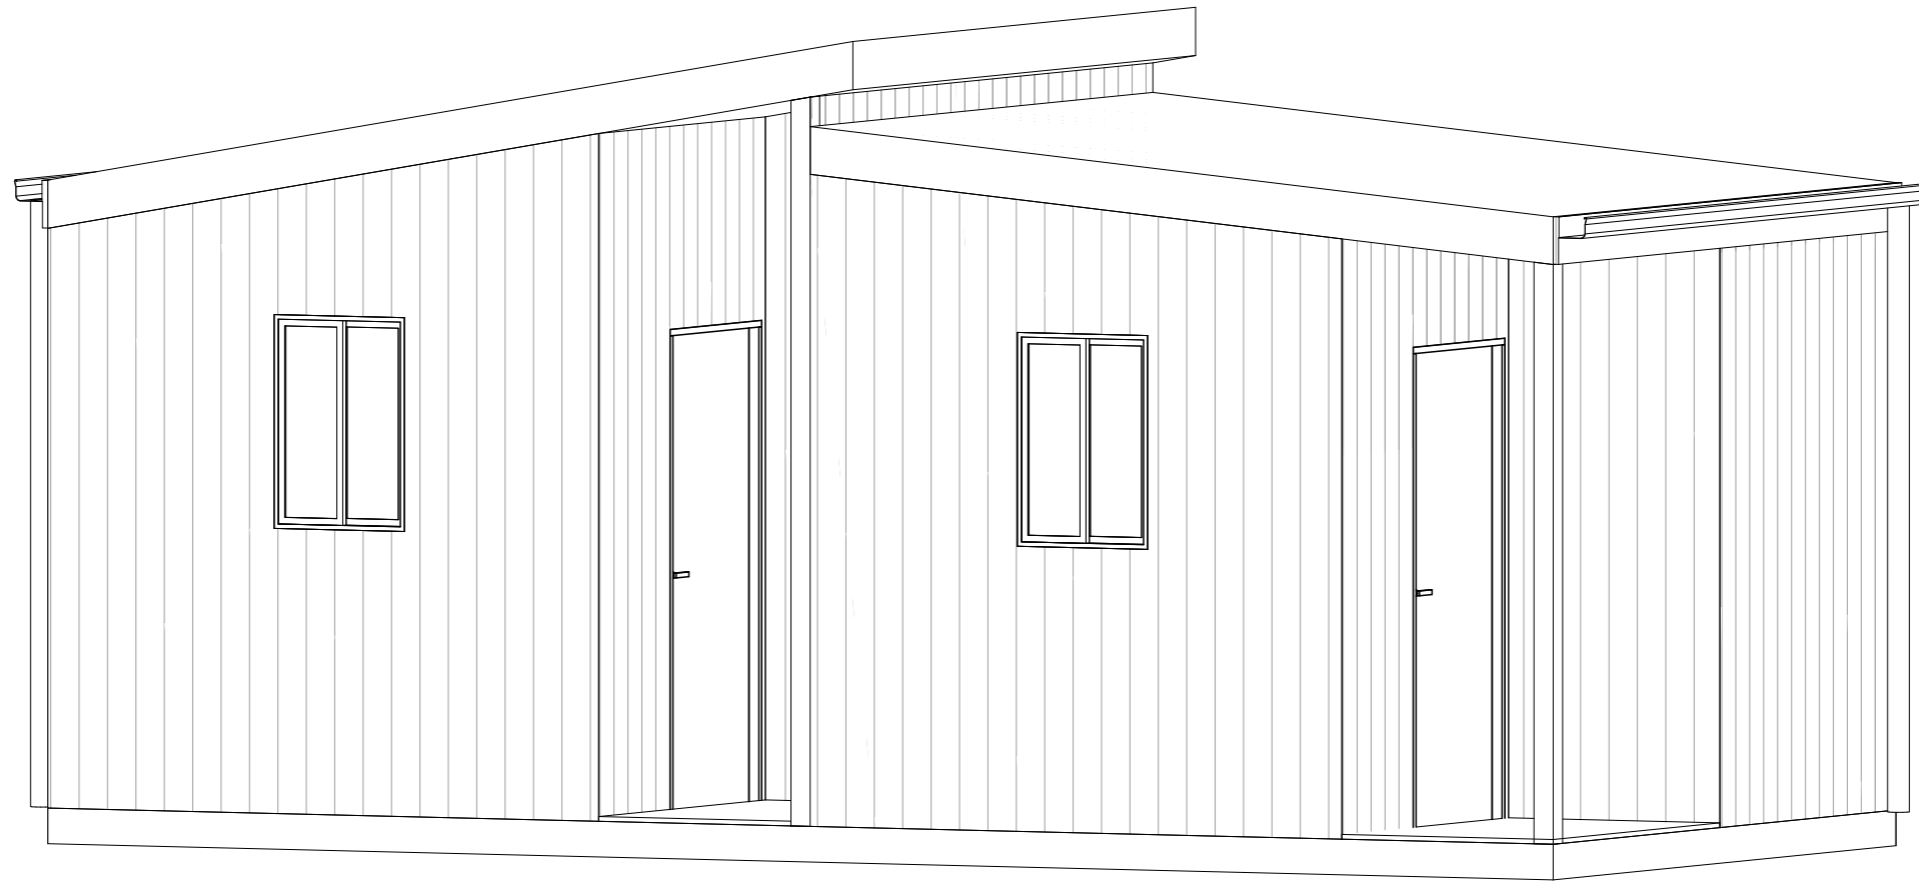

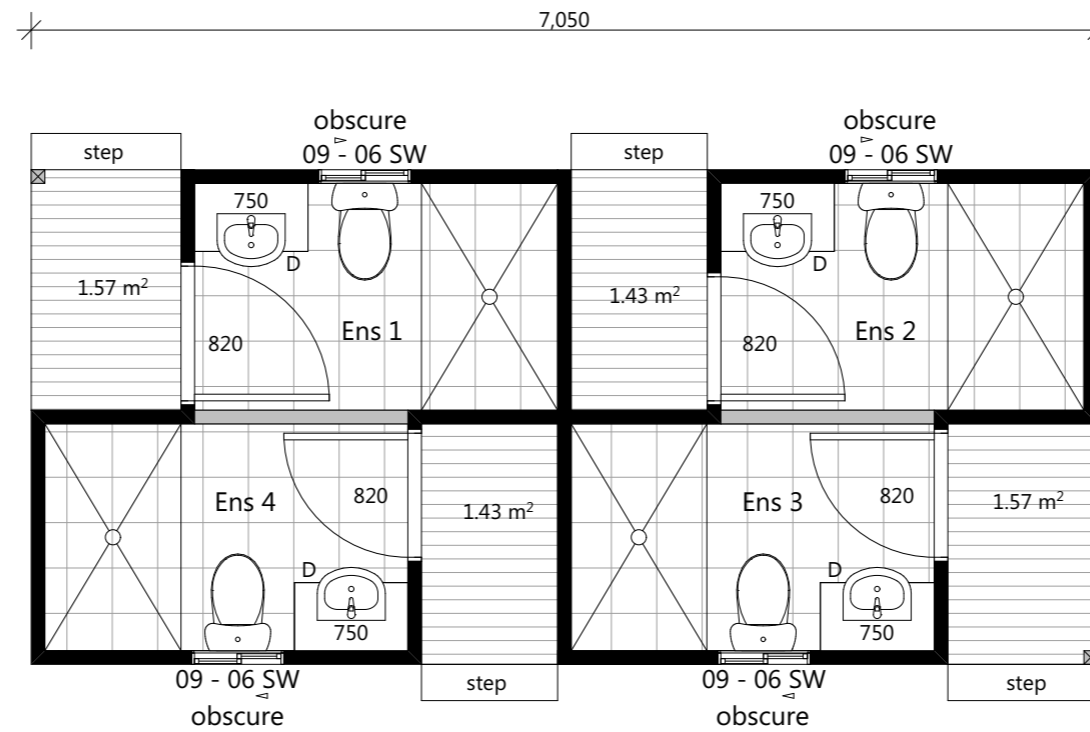

Areas
 Ensuites : 17.04m²
 Decks / Steps : 6.01m²
Total : 23.05m²

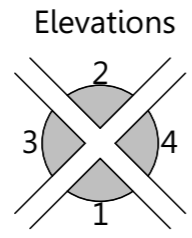

1 Floor Plan 1:50



EASTCOAST HOMES & PARK CABINS

32 Wheeler Crescent Currumbin Waters
 QLD 4223


P: 07 5598 1558 F: 07 5525 6475 E: info@eastcoasthomes.com.au

Issue/Rev.	Plot Date	Description


Client:
#Client Full Name
 Site Address:
#Client Full Address

Title:
Floor Plan
 Design Name:
Quad Ensuite-Design 2 (Web)



Plot Date: 16/09/2016	Drawing No: 2 of 3	Issue: (A)	Scale: 1:50 @ A3
Job N°: 0000	Project Status: Concept Drawings	Drawing No: 0000	Designed By: MO
			Drawn By: MO
			Checked By: TG

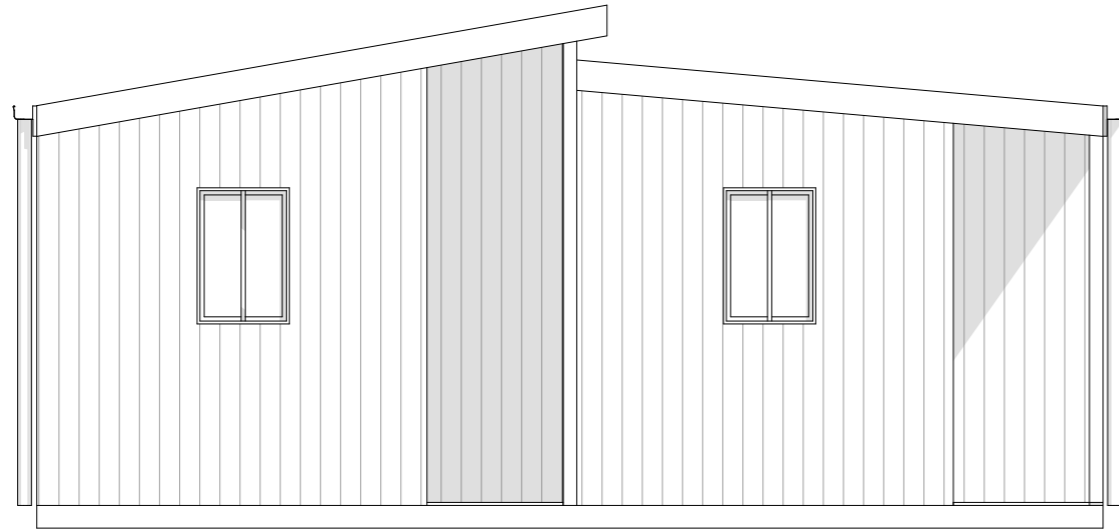

1 — Elevation 1
1:50

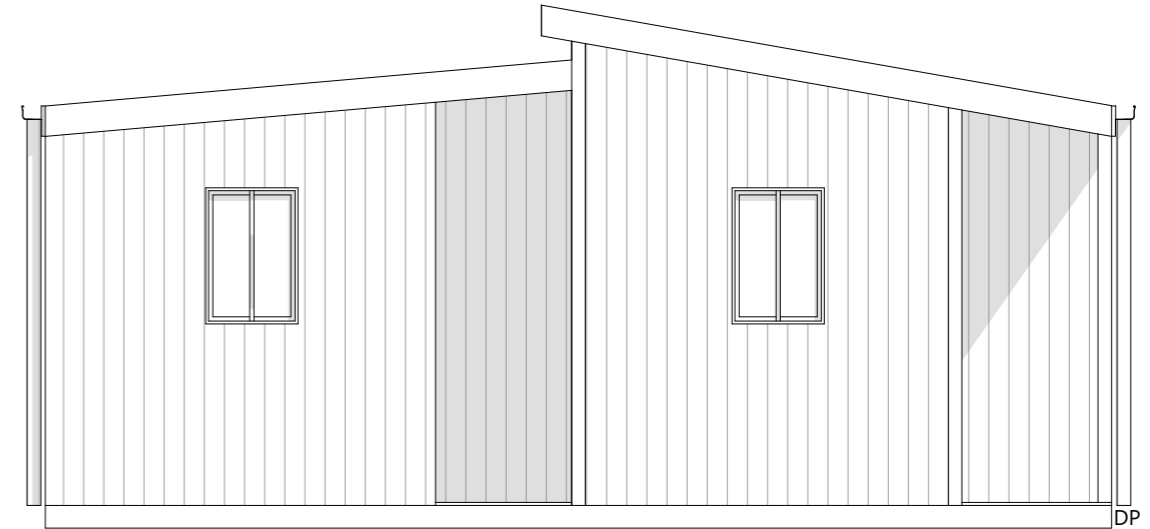

2 — Elevation 2
1:50

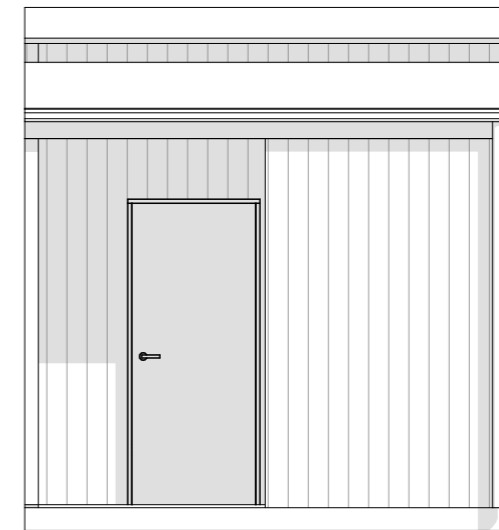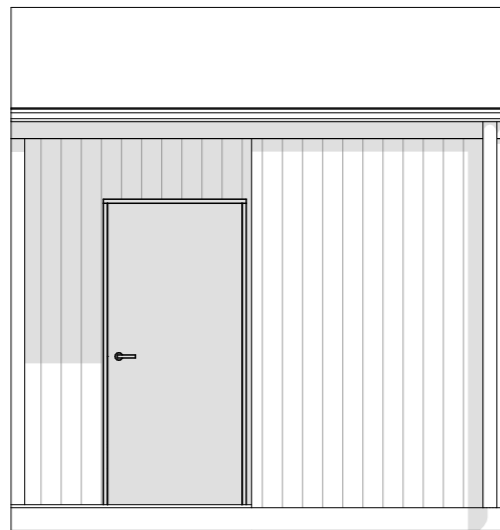

3 — Elevation 3
1:50

4 — Elevation 4
1:50



EASTCOAST HOMES & PARK CABINS

32 Wheeler Crescent Currumbin Waters
QLD 4223

P: 07 5598 1558 F: 07 5525 6475 E: info@eastcoasthomes.com.au

Issue/Rev.	Plot Date	Description

Client:	#Client Full Name
Site Address:	#Client Full Address

Title:	Elevations
Design Name:	Quad Ensuite-Design 2 (Web)

Plot Date: 16/09/2016	Drawing No: 3 of 3	Issue: (A)	Scale: 1:50 @ A3
Job N°: 0000	Project Status: Concept Drawings	Drawing No: 0000	Designed By: MO
			Drawn By: MO
			Checked By: TG