



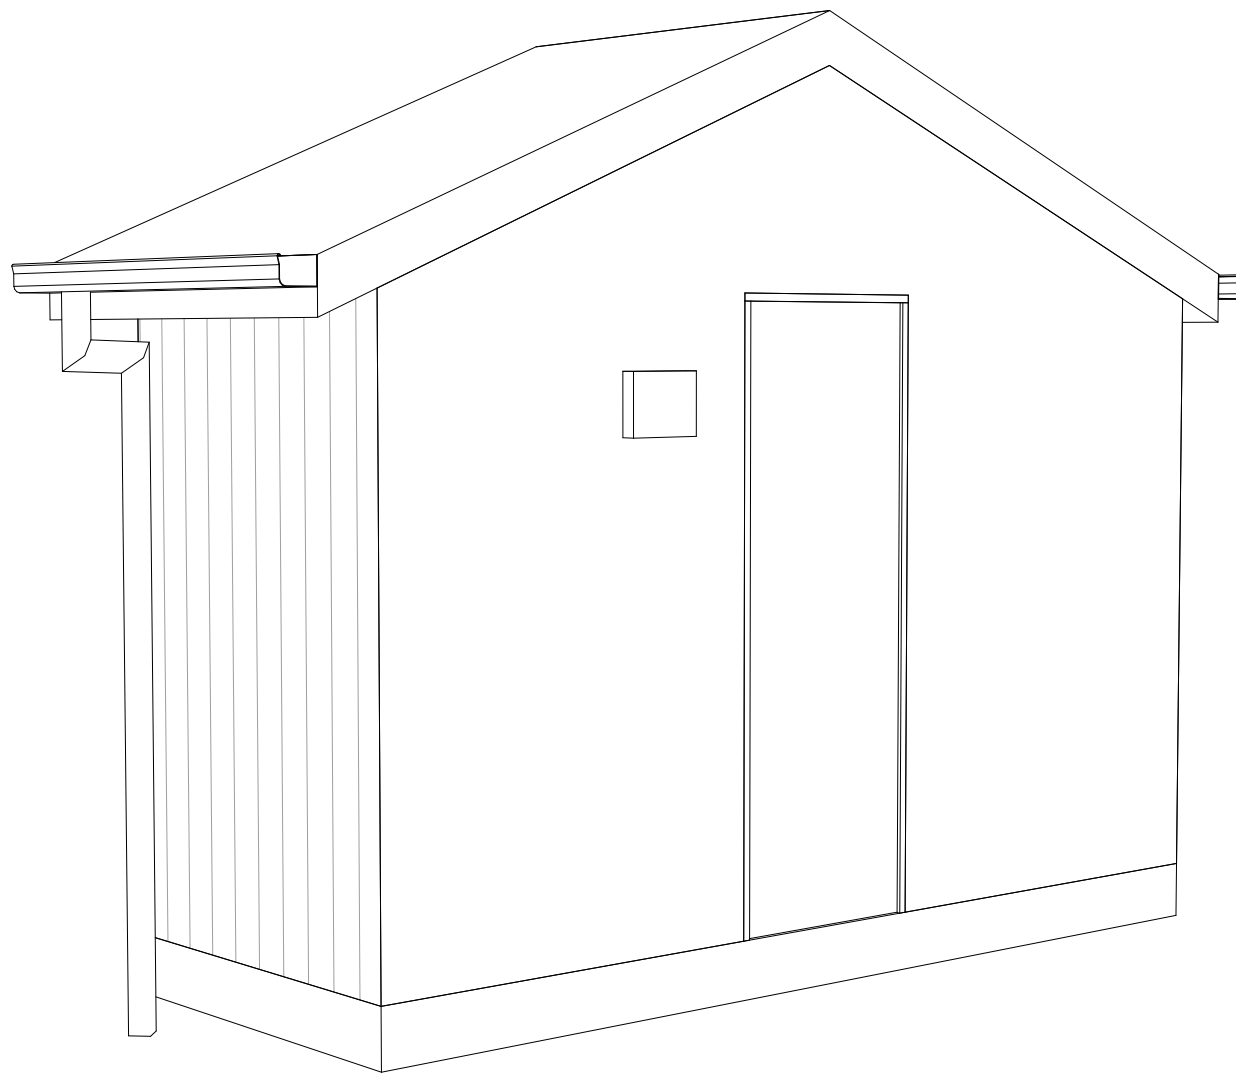

Safari Tent




Floor Covering Legend

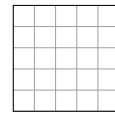




200X200 tiles



timber decking

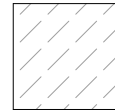

varnished structa ply

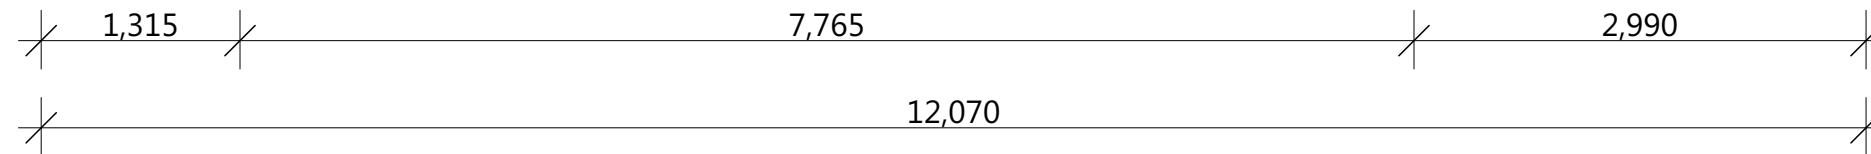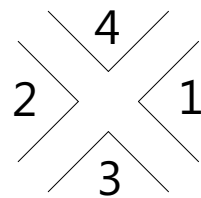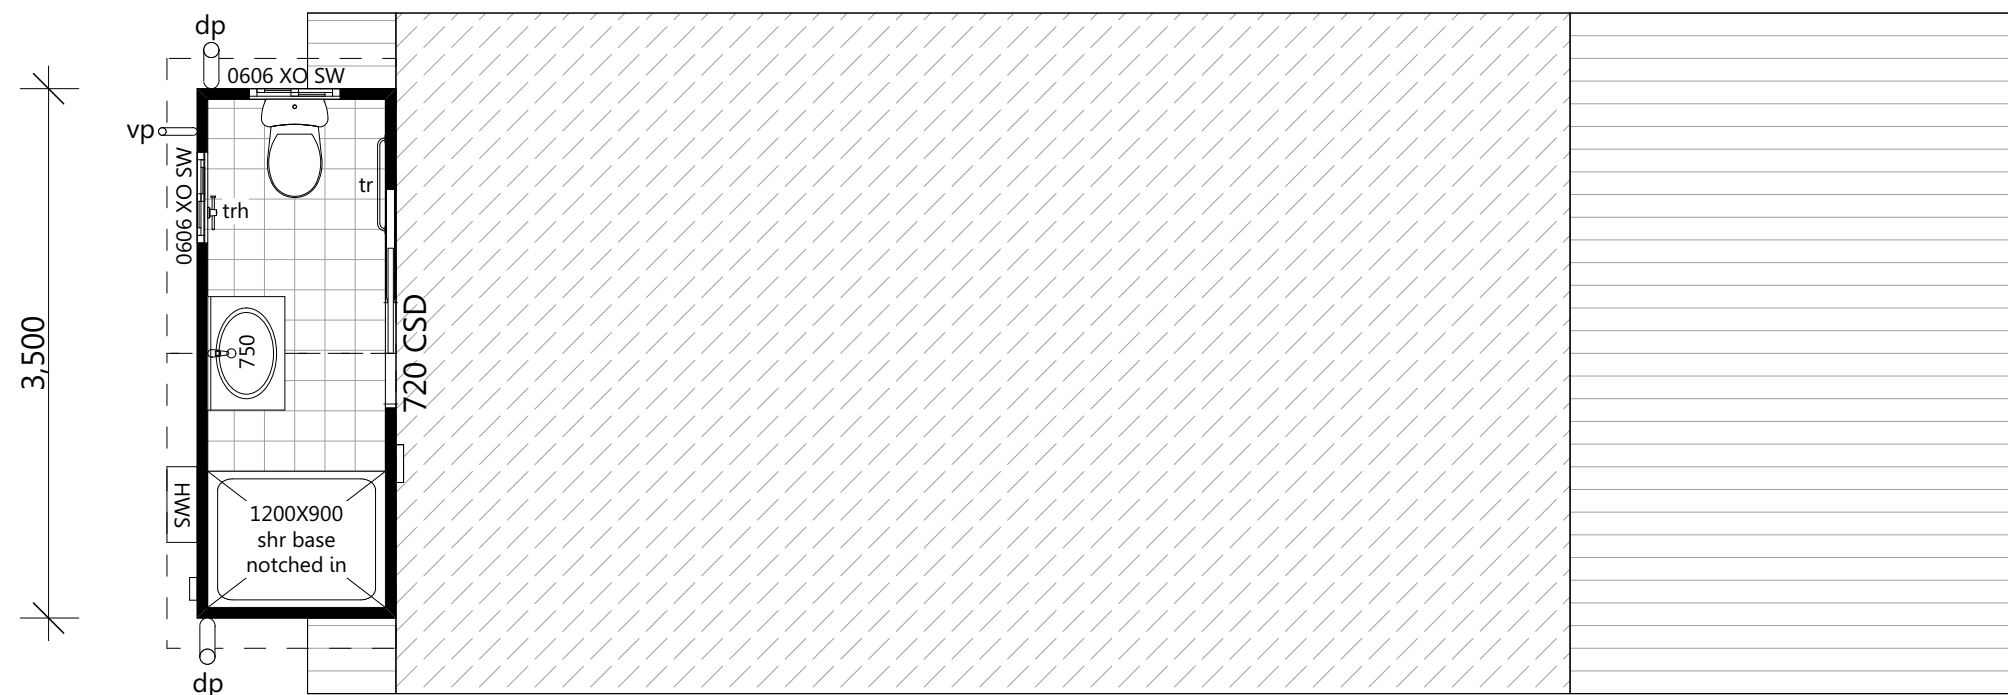

EASTCOAST HOMES & PARK CABINS

32 Wheeler Crescent Currumbin Waters
QLD 4223

P: 07 5598 1558

F: 07 5525 6475

E: info@eastcoasthomes.com.au


Issue/Rev.	Plot Date	Description

Client:


Title:
Floor Plan
Design Name:
Safari Tent (Web)

Plot Date: 16/09/2016	Drawing No:	Issue:	Scale: 1:50 @ A3
Job N°:	2 of 5		Designed By:
		Drawn By: MB	
		Checked By:	


Working Drawings

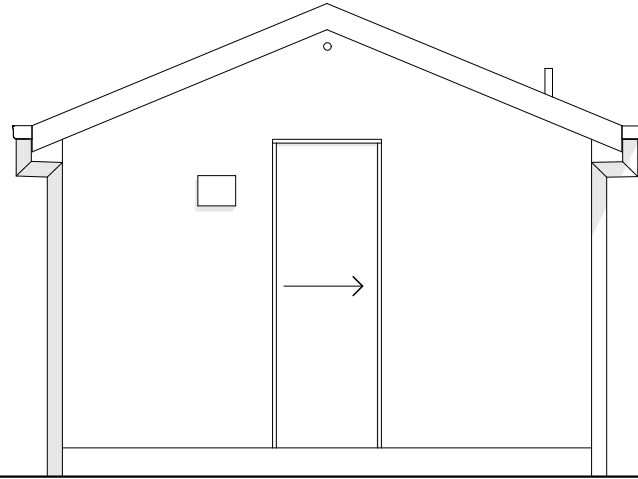


Elevation 1

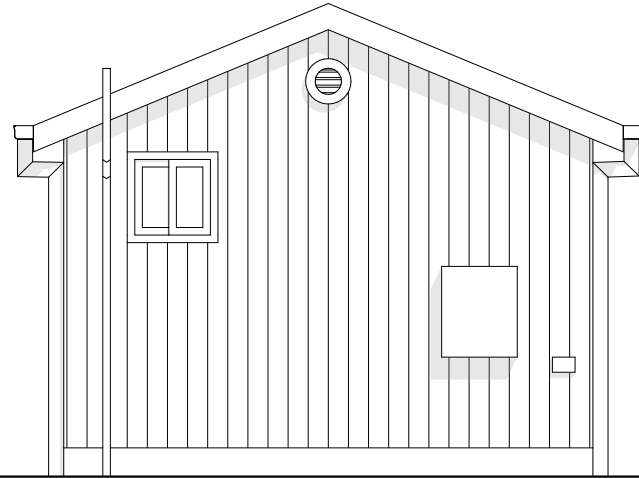

Elevation 2

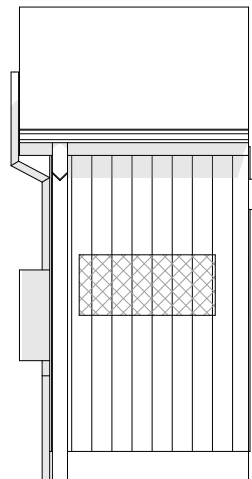

Elevation 3

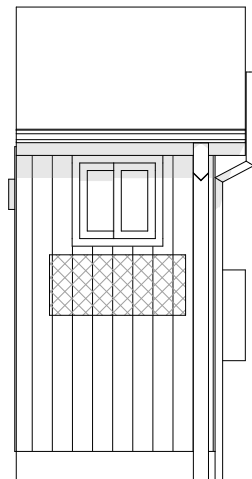

Elevation 4



EASTCOAST HOMES & PARK CABINS
32 Wheeler Crescent Currumbin Waters
QLD 4223

P: 07 5598 1558 F: 07 5525 6475 E: info@eastcoasthomes.com.au

Issue/Rev.	Plot Date	Description

Client:

Title:
Elevations
Design Name:
Safari Tent (Web)

Plot Date: 16/09/2016	Drawing No:	Issue:	Scale: 1:50 @ A3
Job N°:	3 of 5	Designed By:	
		Drawn By: MB	
		Checked By:	