



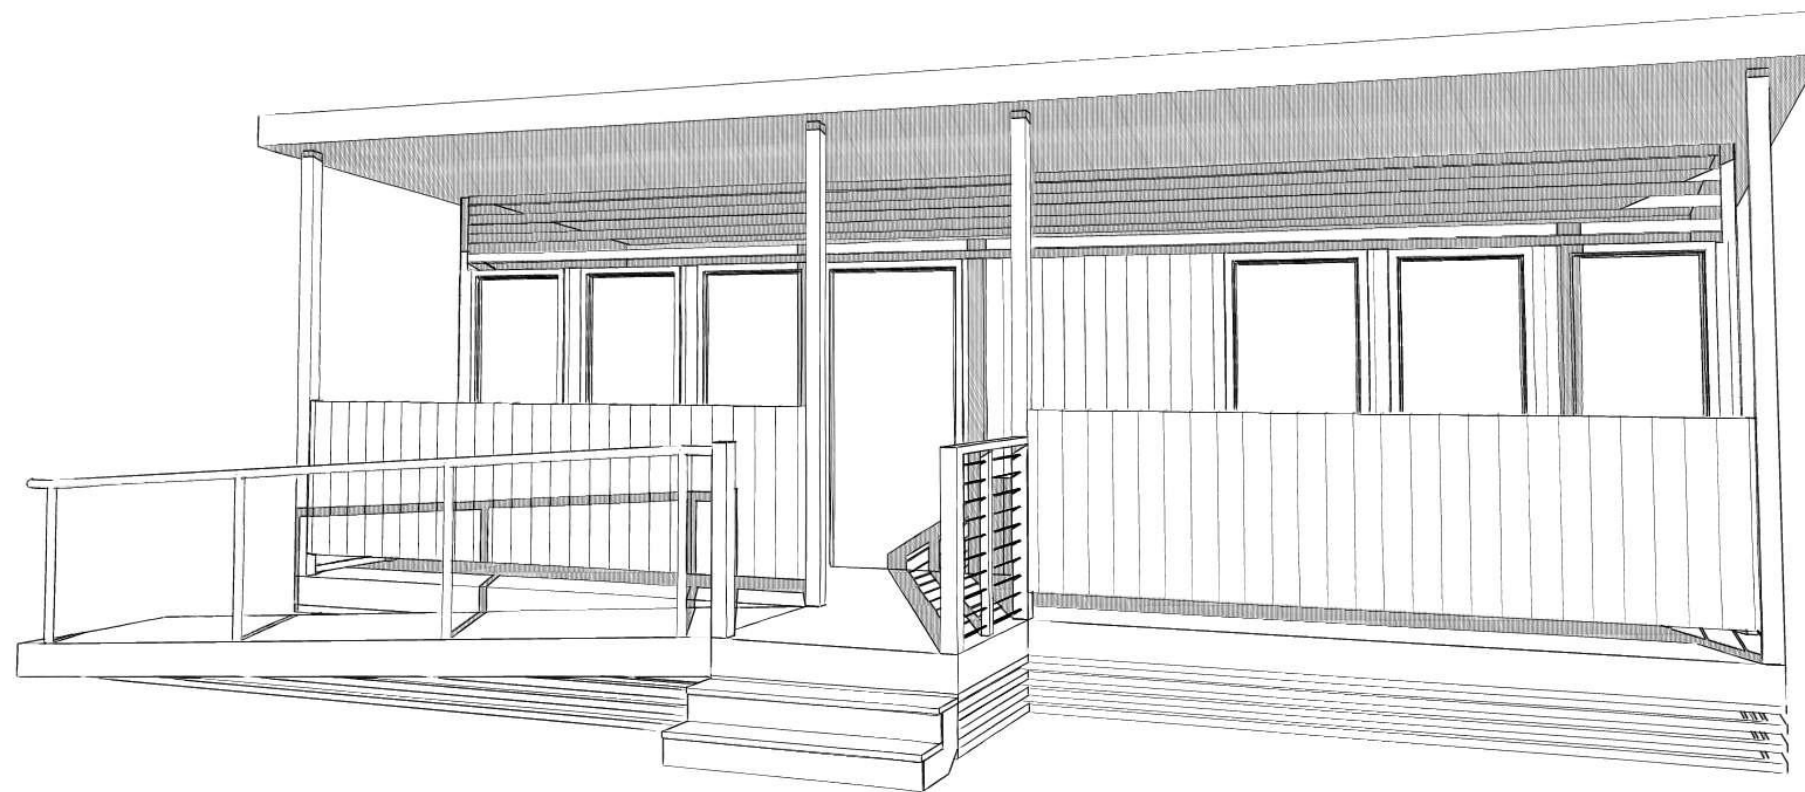

Proposed New Design For:

Small Size Amenities-Type 1



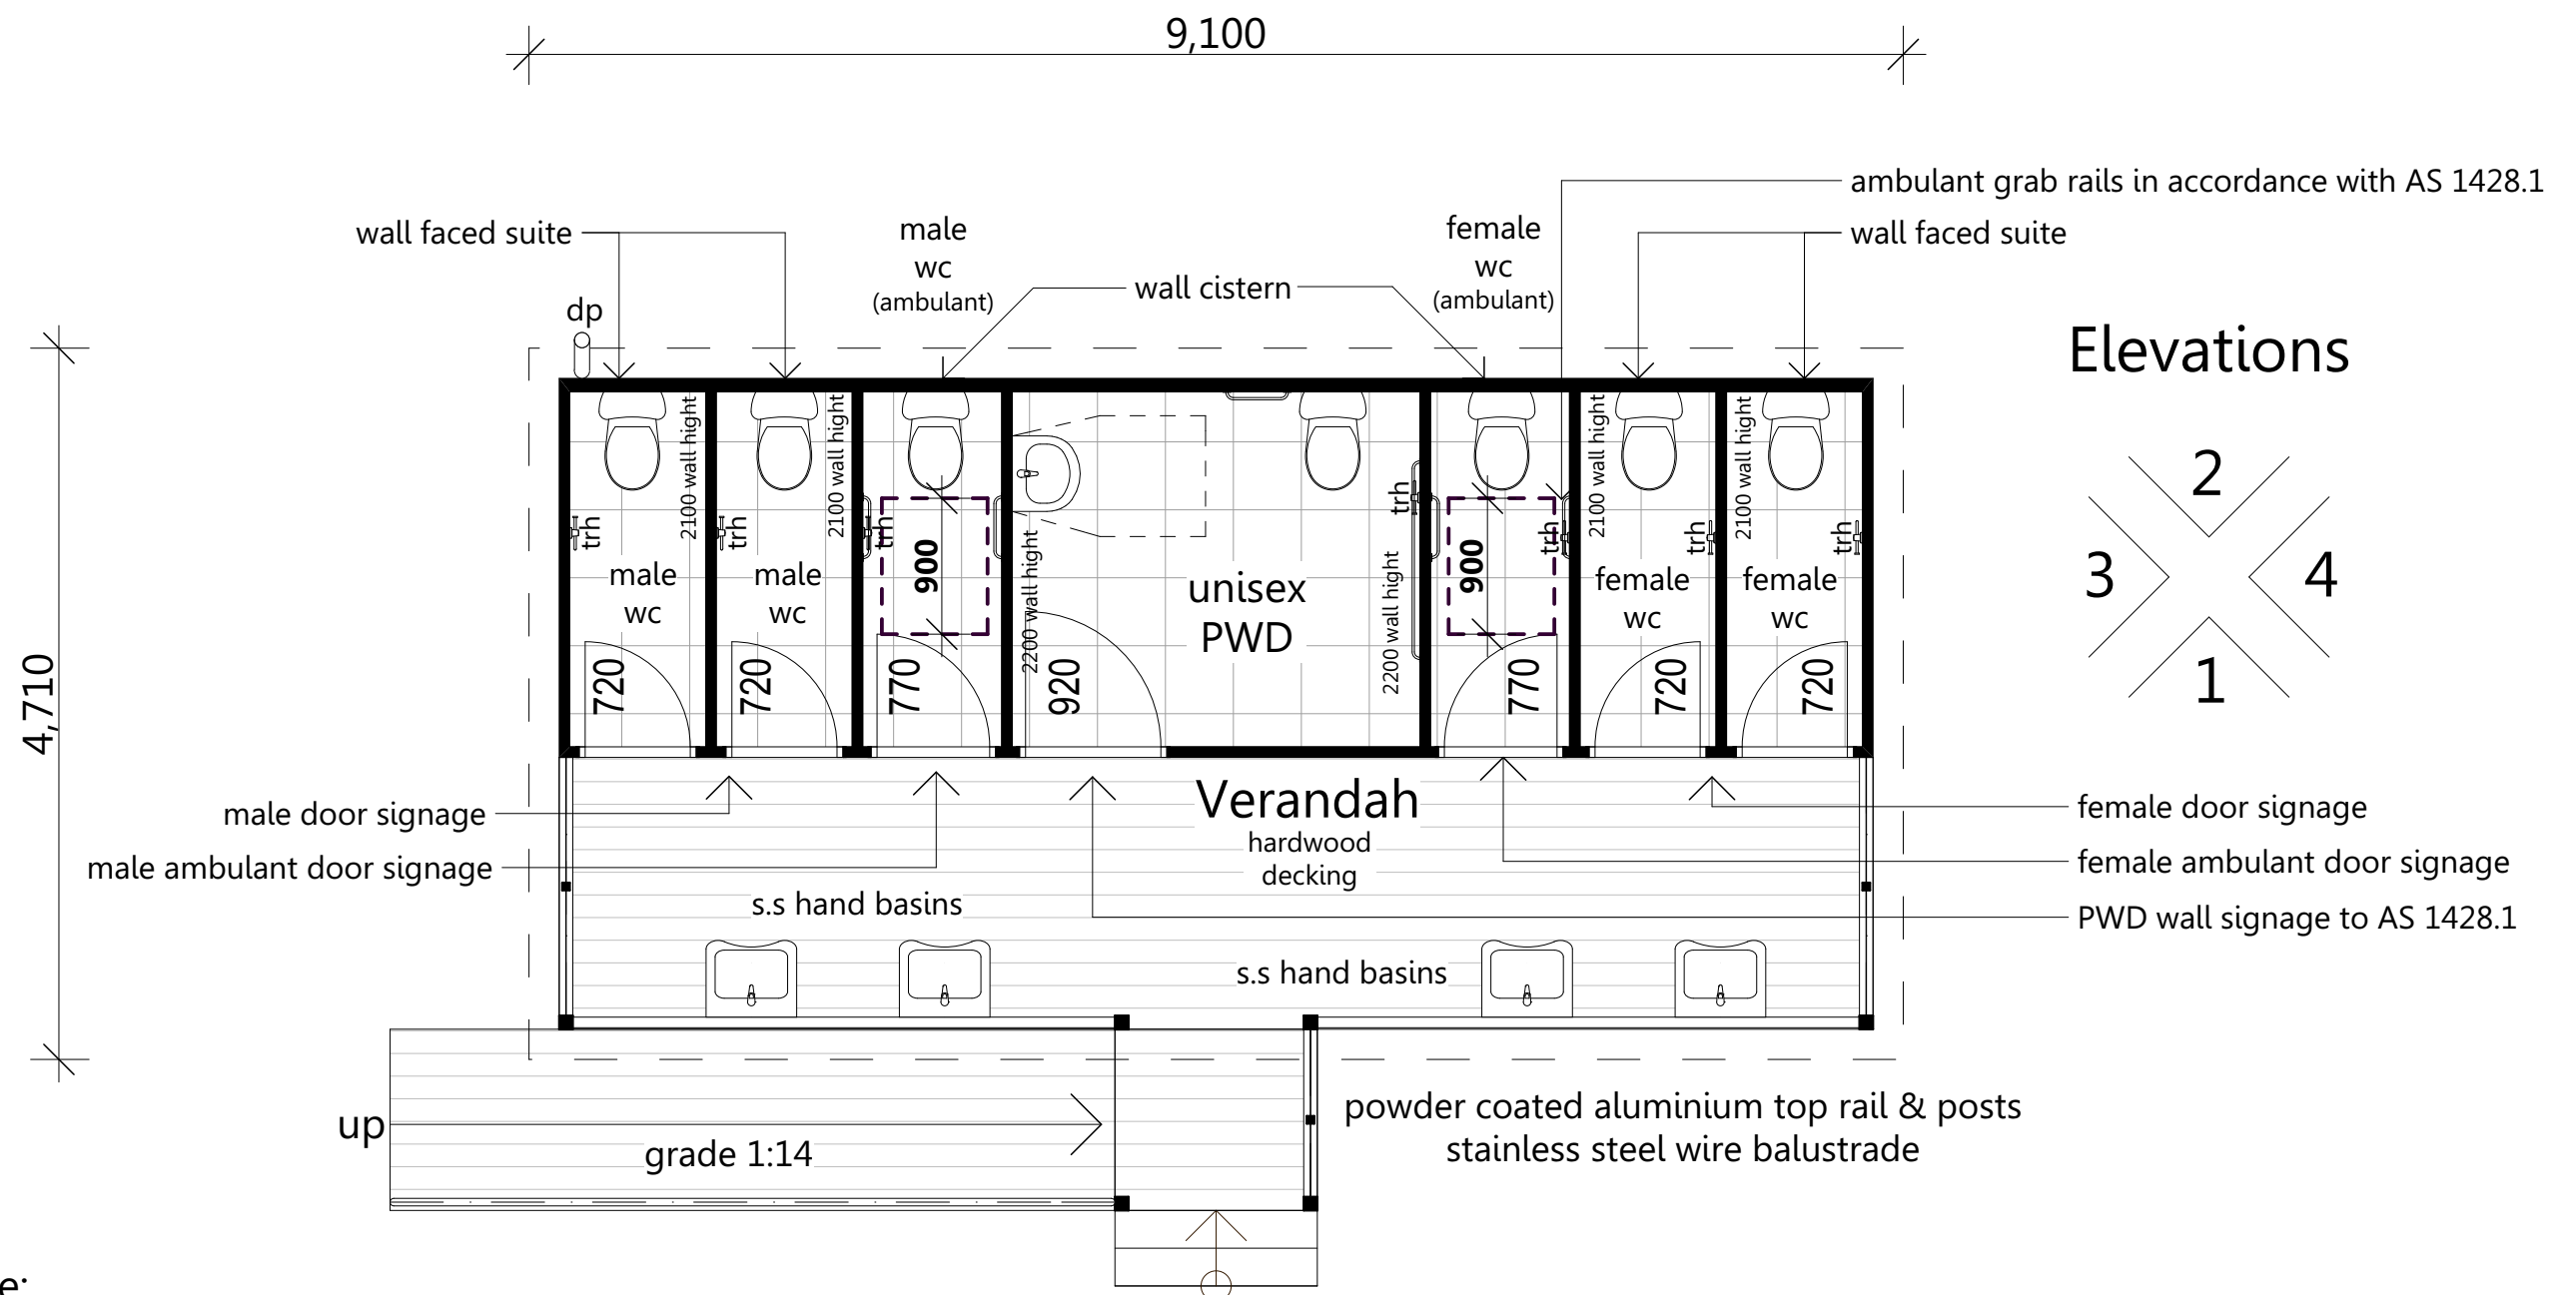

Note:
Design for access and mobility in accordance with AS1428.1



EASTCOAST HOMES & PARK CABINS

32 Wheeler Crescent Currumbin Waters
QLD 4223

P: 07 5598 1558 F: 07 5525 6475 E: info@eastcoasthomes.com.au

| Issue/Rev. | Plot Date | Description |
|------------|-----------|-------------|
| | | |
| | | |
| | | |
| | | |

Client:
**Small Size Amenities-
Type 1 (Web)**


Title:
Floor Plan

Design Name:
Amenities Block


| | | | |
|-----------------------|-------------|--------|------------------|
| Plot Date: 29/09/2016 | Drawing No: | Issue: | Scale: 1:50 @ A3 |
| Job N°: | 3 of 10 | A | Designed By: |
| Working Drawings | | | Drawn By: MB |
| | | | Checked By: MB |

Area Calculations


Floor: 21.84 sqm
Verandah: 15.66 sqm
Total: 37.50 sqm

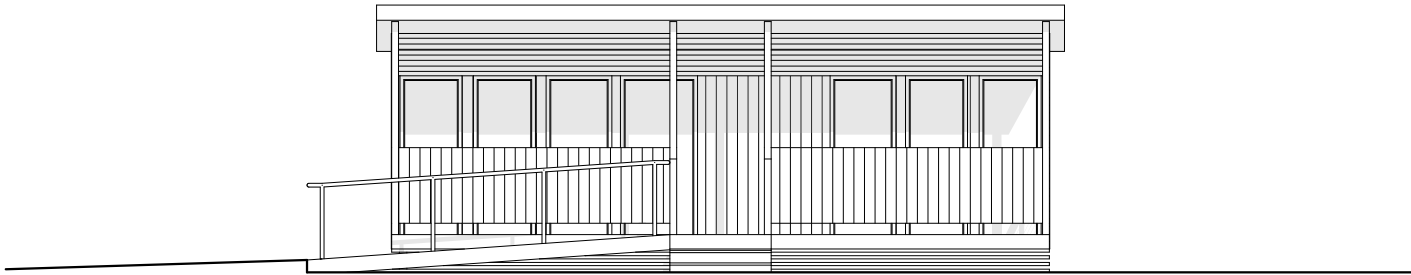


Elevation 1

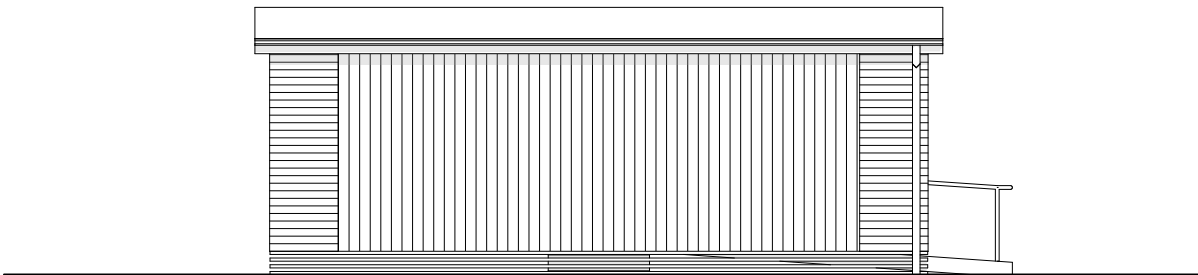

Elevation 2

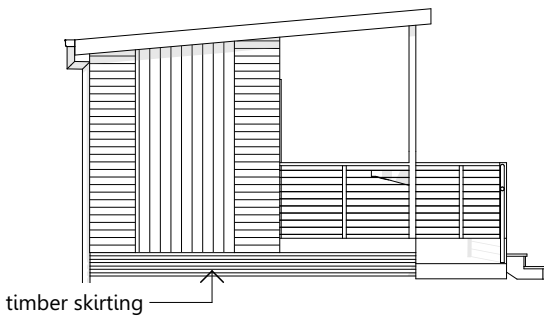

Elevation 3

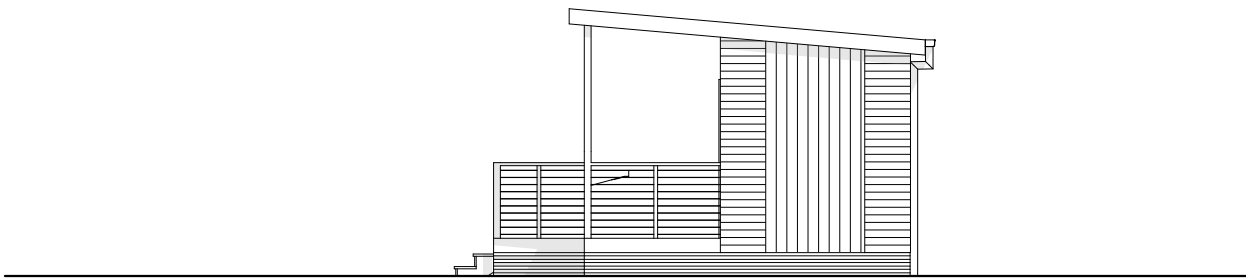

Elevation 4



EASTCOAST HOMES & PARK CABINS

32 Wheeler Crescent Currumbin Waters
QLD 4223

P: 07 5598 1558 F: 07 5525 6475 E: info@eastcoasthomes.com.au

| Issue/Rev. | Plot Date | Description |
|------------|-----------|-------------|
| | | |
| | | |
| | | |
| | | |

| |
|---------------------------------------|
| Client: |
| Small Size Amenities- Type 1 (Web) |

| |
|-----------------|
| Title: |
| Elevations |
| Design Name: |
| Amenities Block |

| | | | |
|-----------------------|-------------|--------|-------------------|
| Plot Date: 29/09/2016 | Drawing No: | Issue: | Scale: 1:100 @ A3 |
| Job N°: | 4 of 10 | A | Designed By: |
| | | | Drawn By: MB |
| | | | Checked By: MB |

| Area Calculations | |
|-------------------|------------------|
| Floor: | 21.84 sqm |
| Verandah: | 15.66 sqm |
| Total: | 37.50 sqm |