



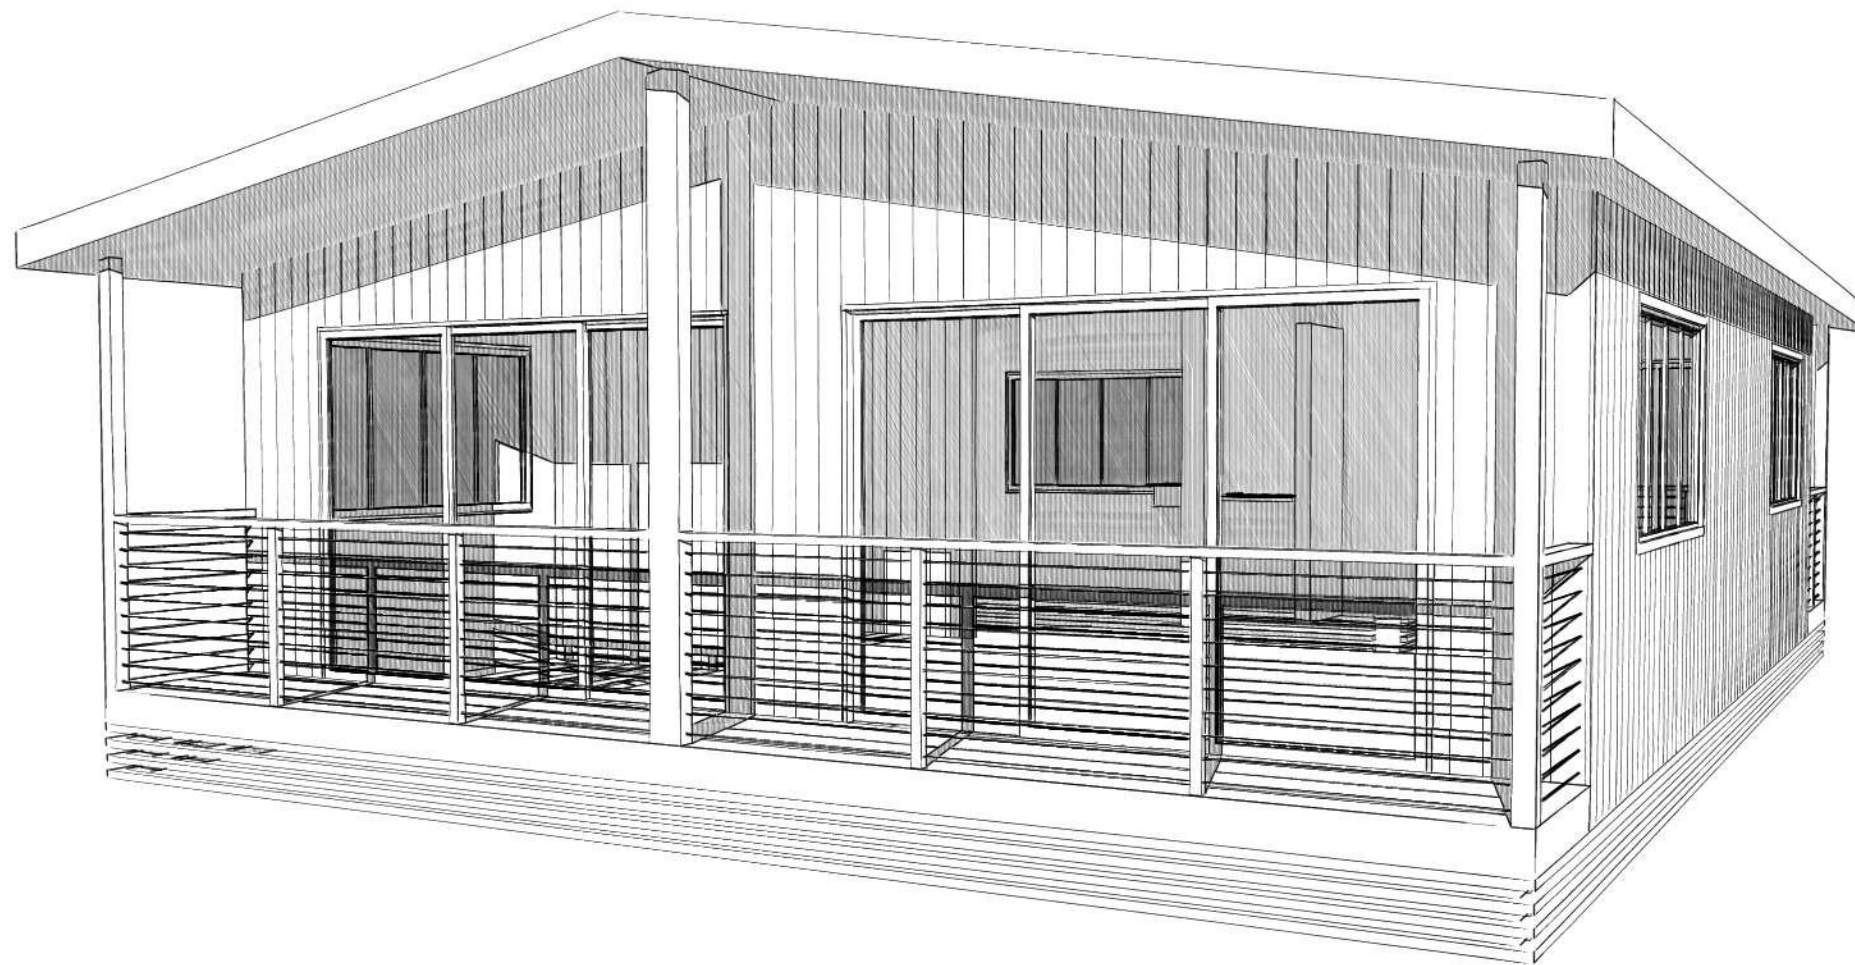

## Camp Kitchen 1



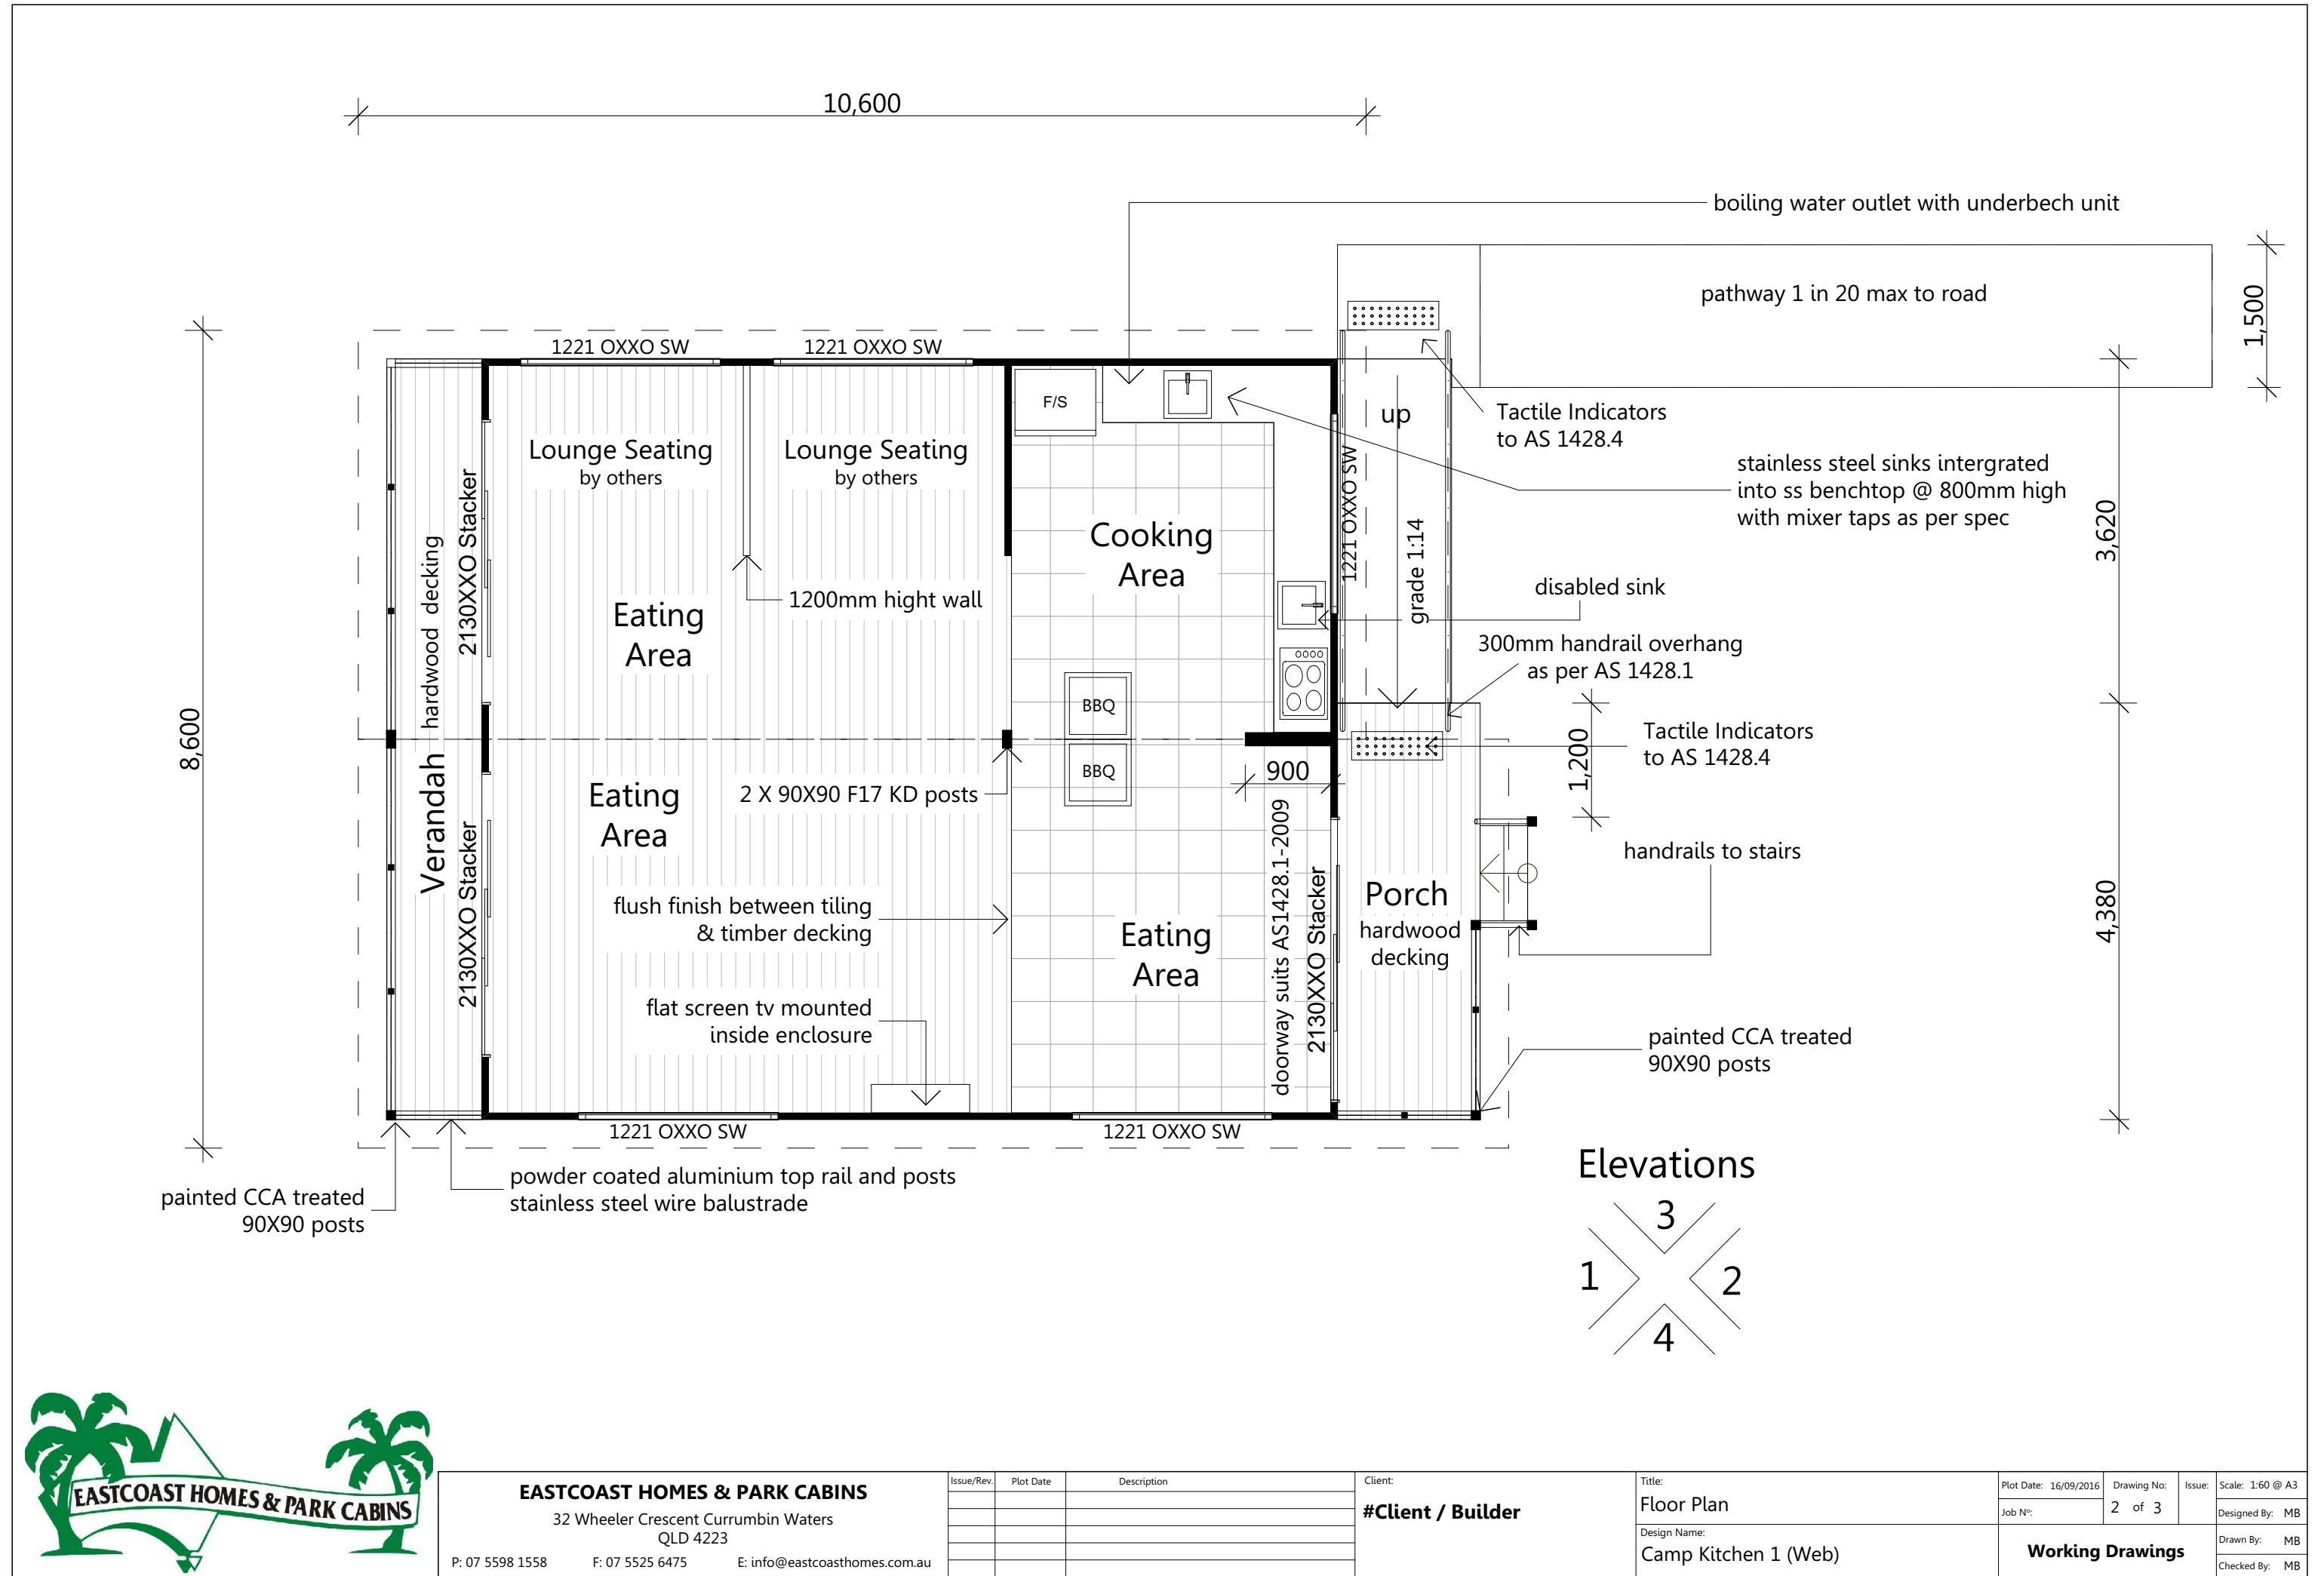





Elevation 1



Elevation 2

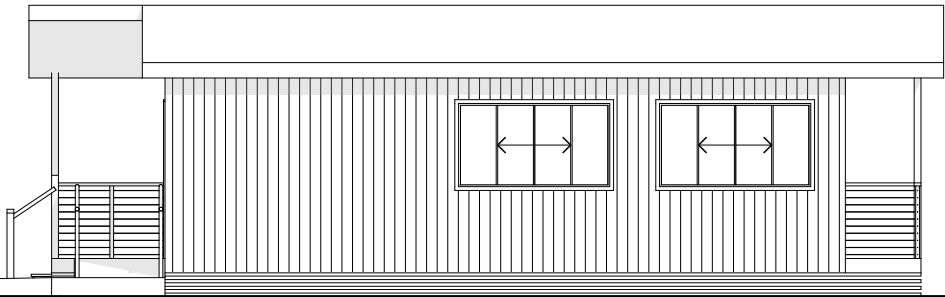

Elevation 3

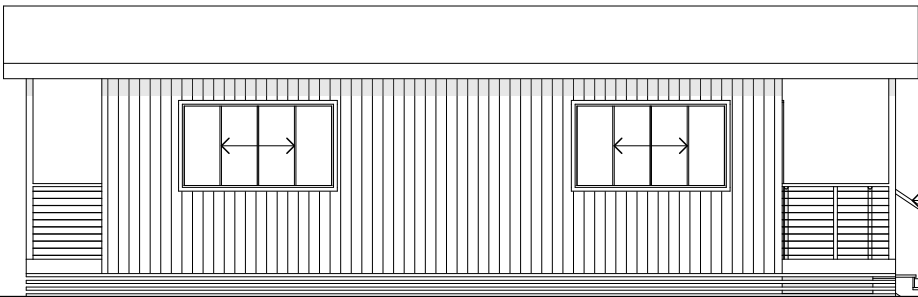

Elevation 4



**EASTCOAST HOMES & PARK CABINS**

32 Wheeler Crescent Currumbin Waters  
QLD 4223

P: 07 5598 1558 F: 07 5525 6475 E: info@eastcoasthomes.com.au

Issue/Rev.	Plot Date	Description

Client:
#Client / Builder

Title:
Elevations
Design Name:
Camp Kitchen 1 (Web)

Plot Date: 16/09/2016	Drawing No:	Issue:	Scale: 1:100 @ A3
Job N°:	3 of 3	Designed By:	MB
Working Drawings			Drawn By: MB
			Checked By: MB