




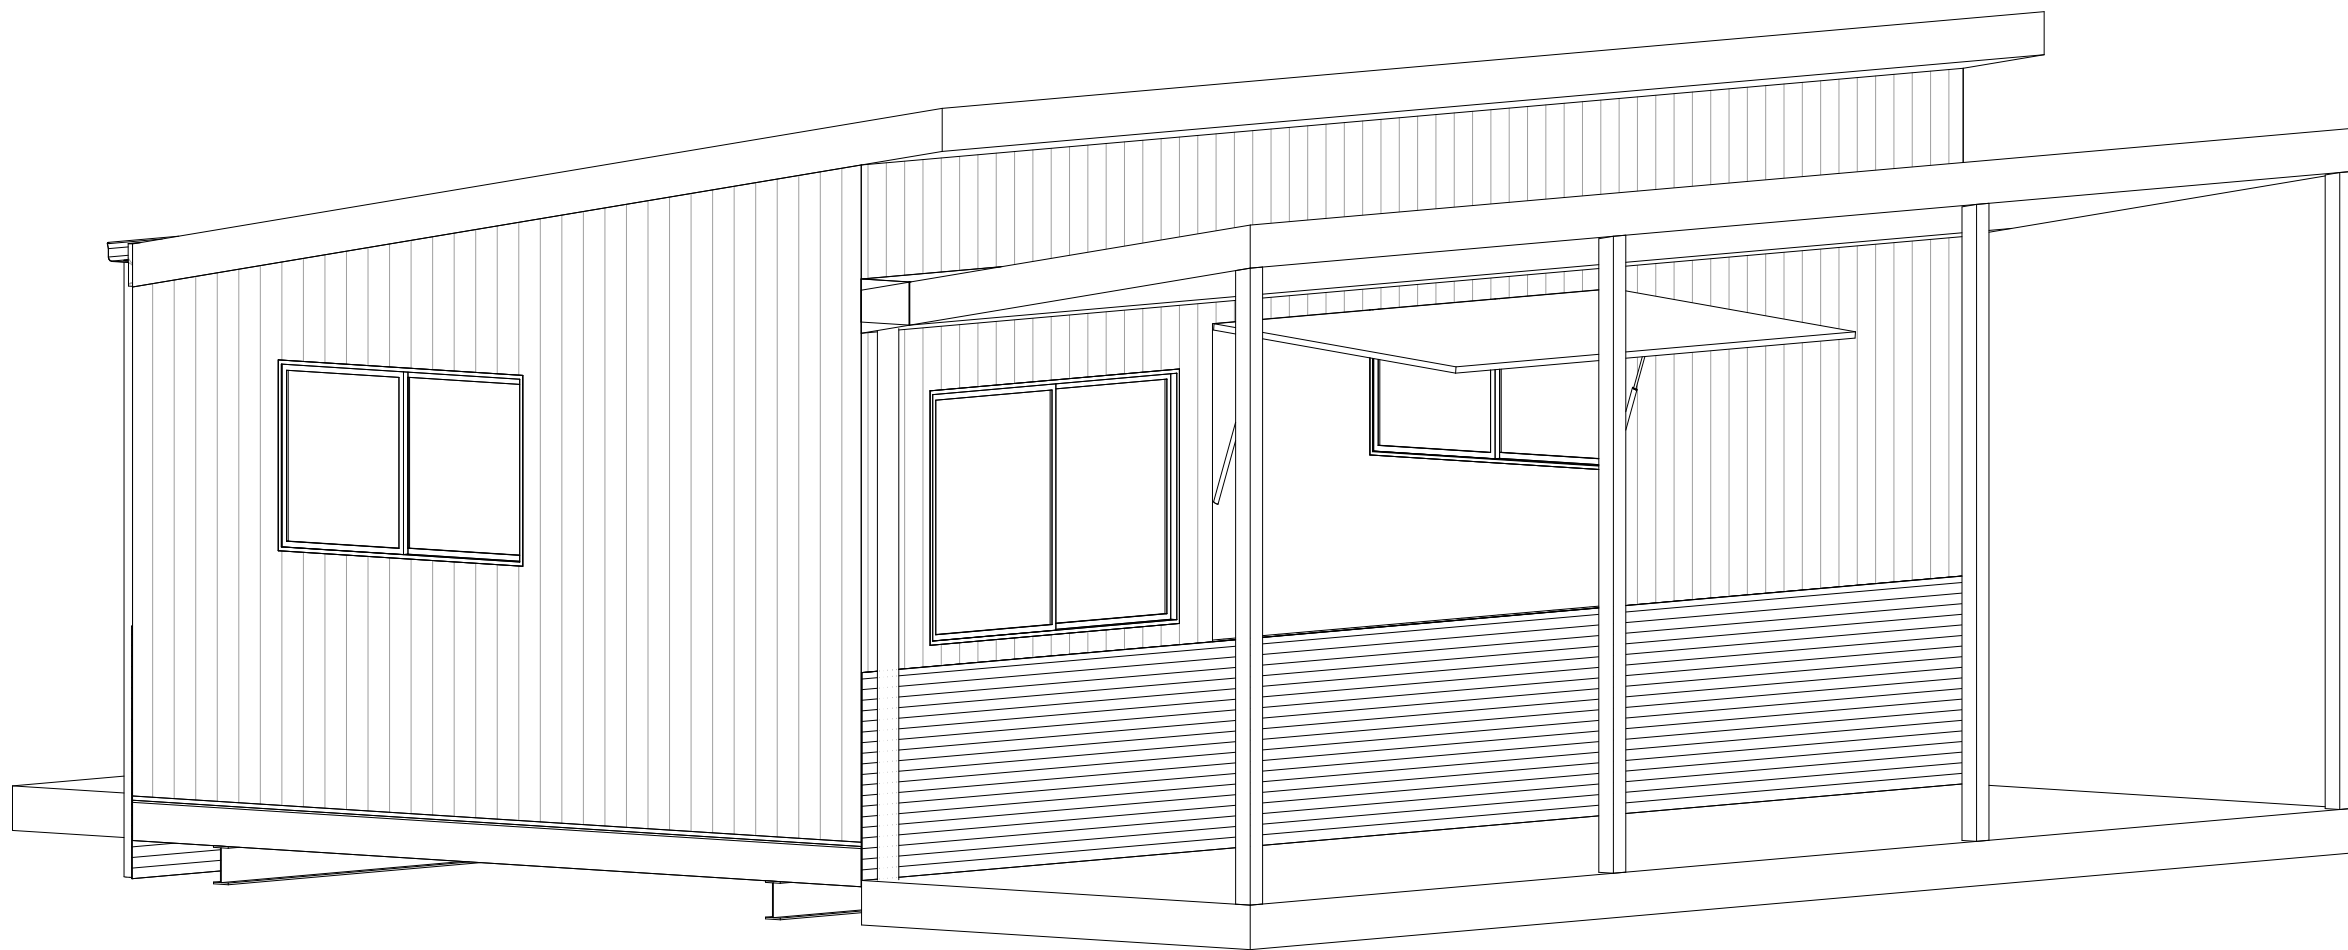


Kiosk-Design 1

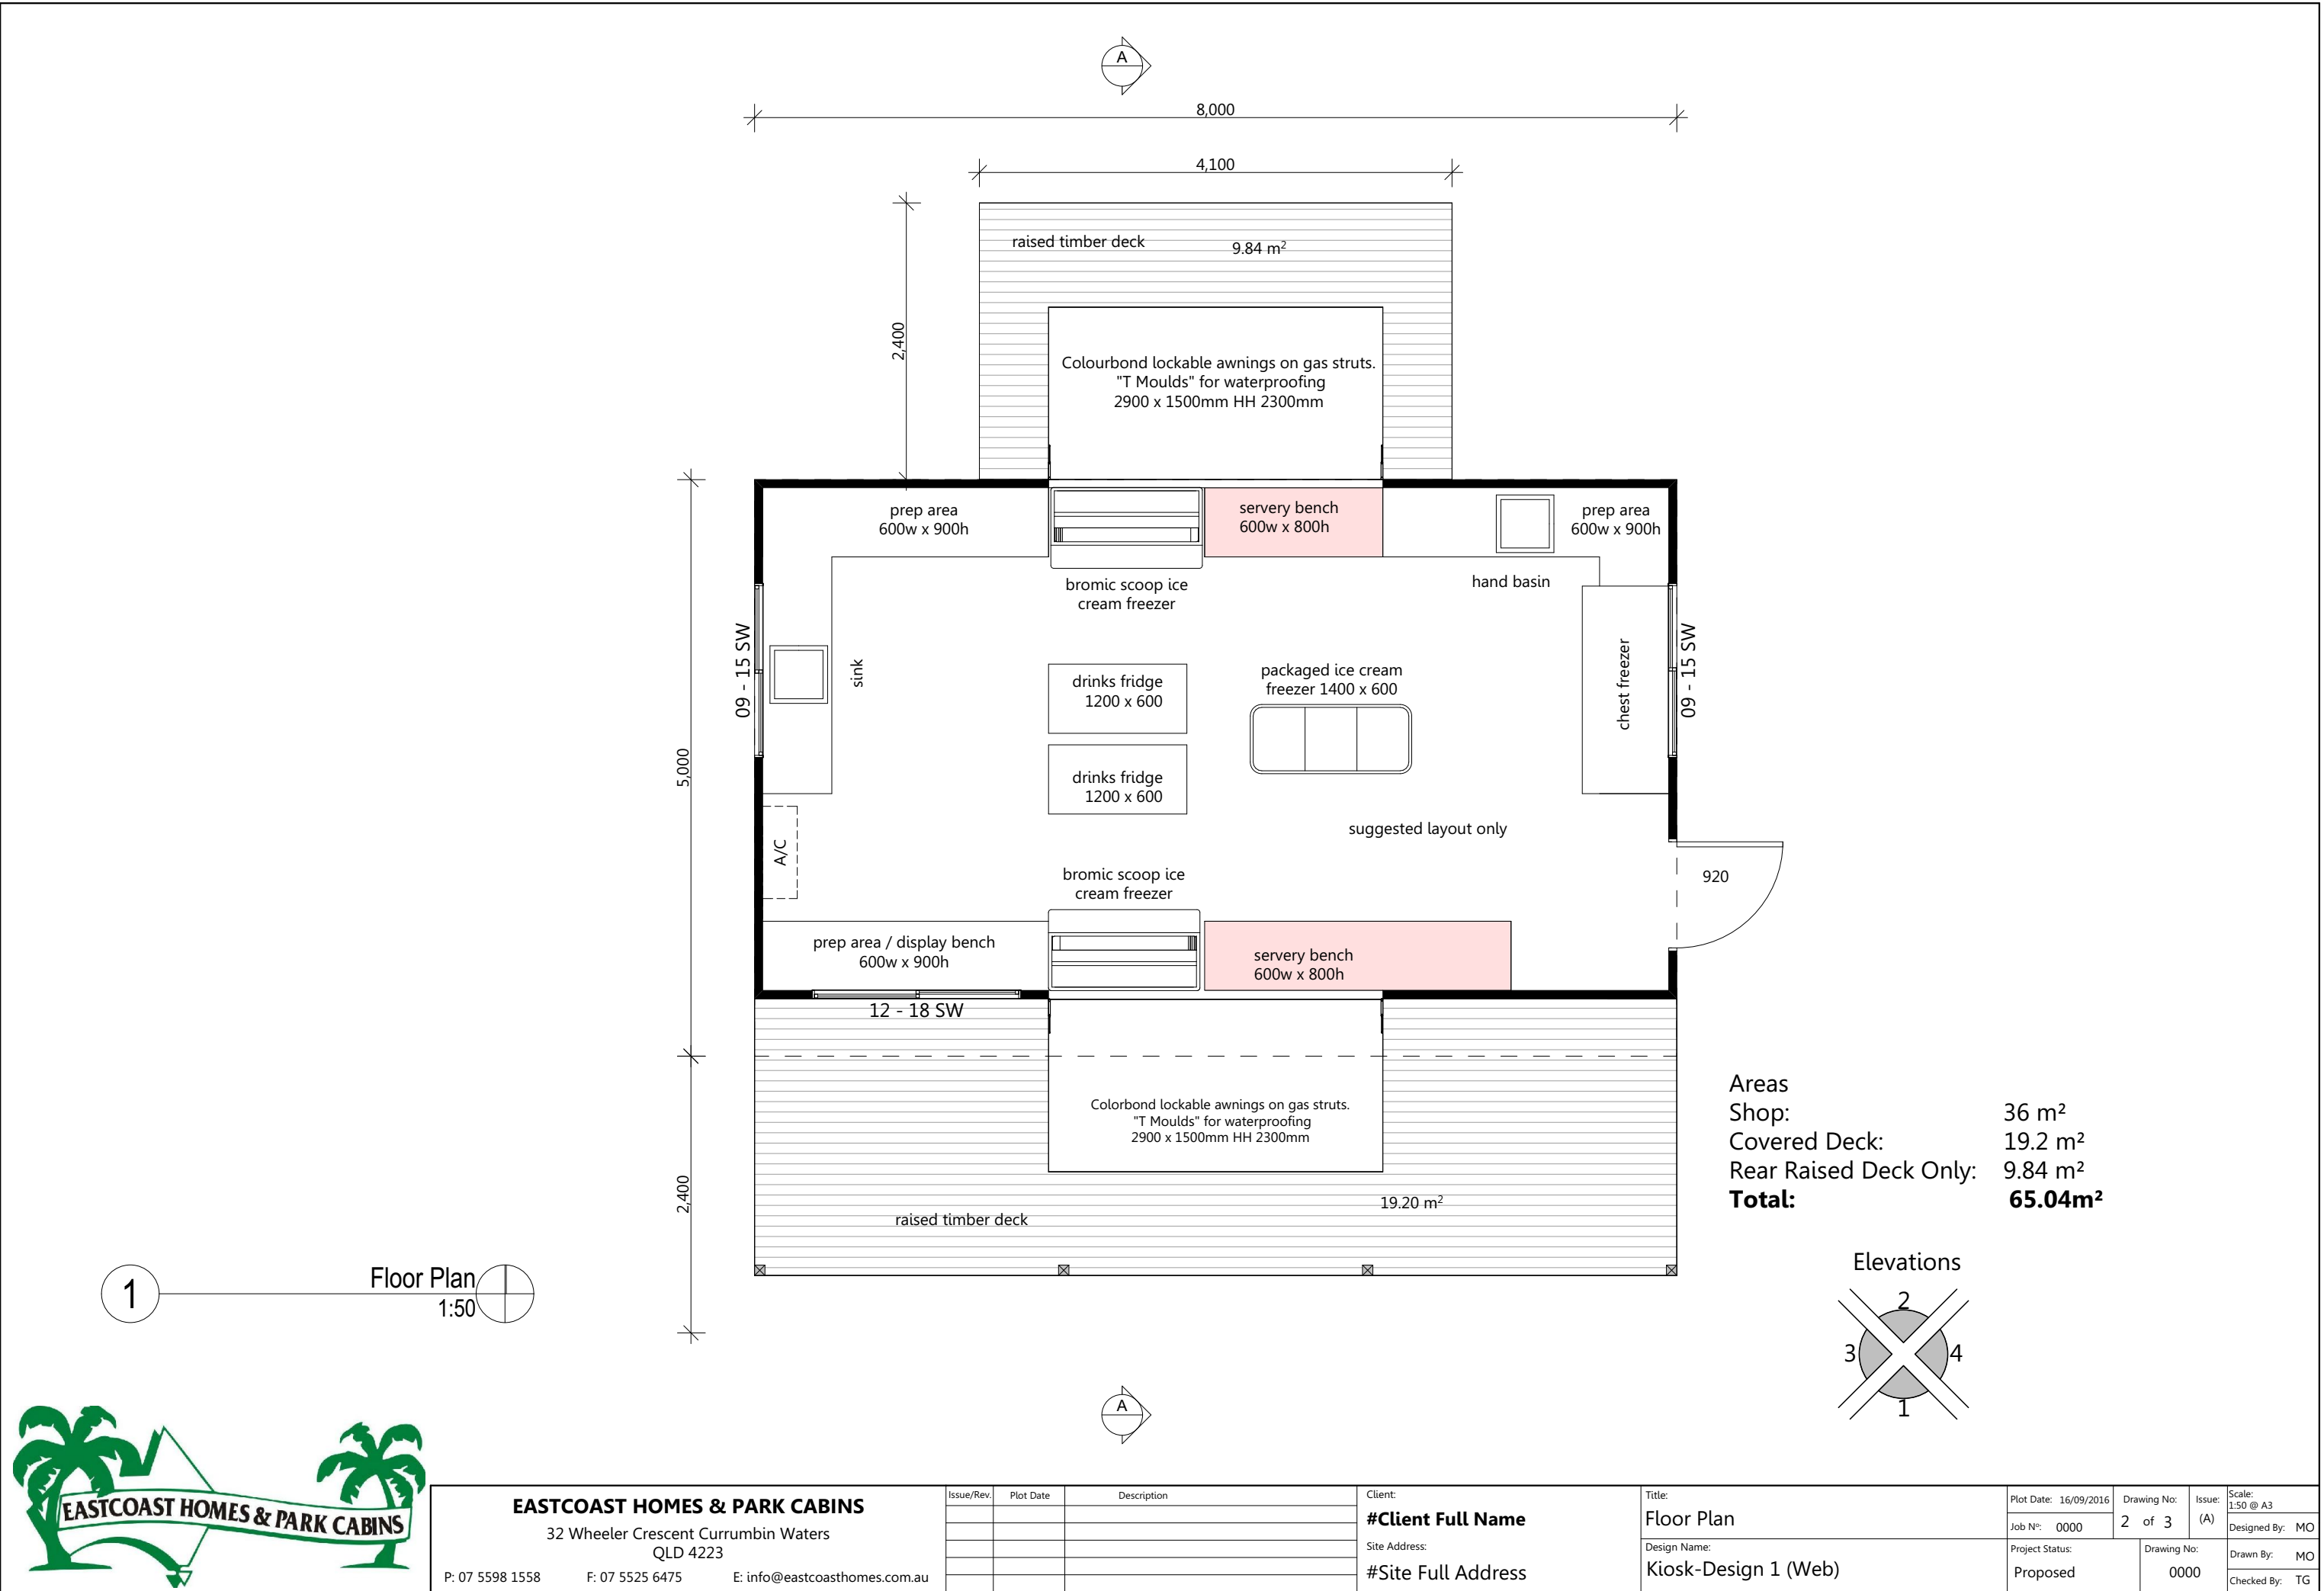

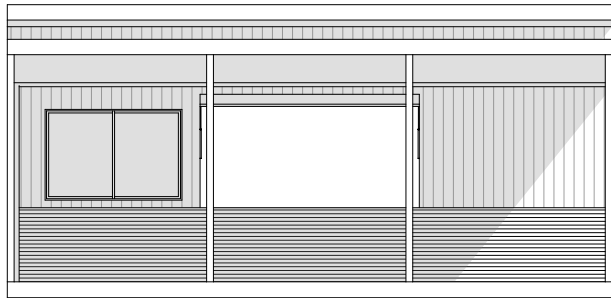





1 Elevation 1
1:100

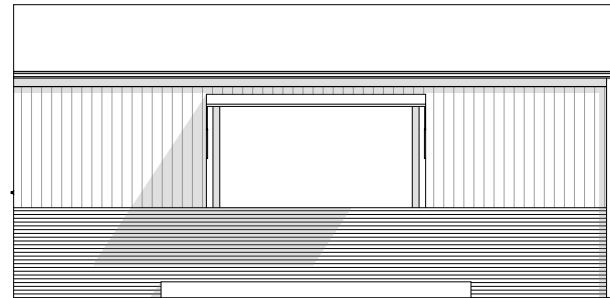

2 Elevation 2
1:100

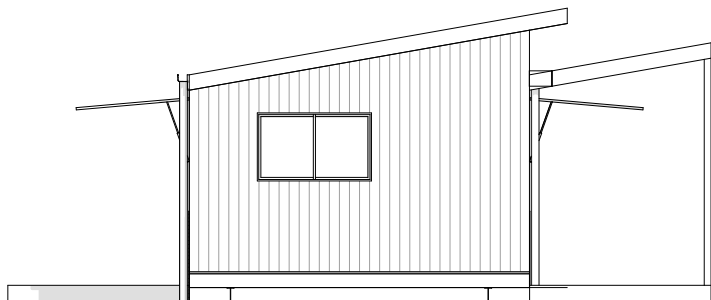

3 Elevation 3
1:100

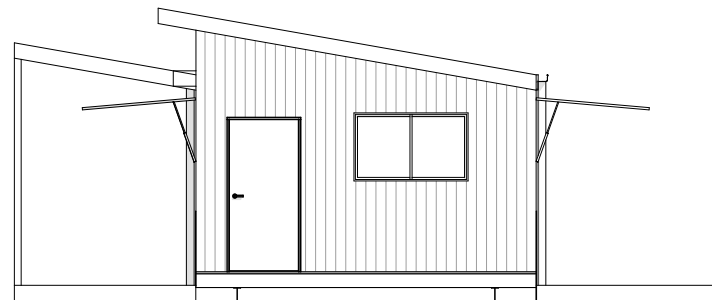

4 Elevation 4
1:100



EASTCOAST HOMES & PARK CABINS 32 Wheeler Crescent Currumbin Waters QLD 4223 P: 07 5598 1558 F: 07 5525 6475 E: info@eastcoasthomes.com.au	Issue/Rev.	Plot Date	Description	Client:	Title:	Plot Date: 16/09/2016	Drawing No:	Issue:	Scale:
				#Client Full Name	Elevations	Job N°: 0000	3 of 3	(A)	1:100 @ A3
				Site Address:	Design Name:	Project Status:	Drawing No:	Drawn By:	
				#Site Full Address	Kiosk-Design 1 (Web)	Proposed	0000	MO	TG