


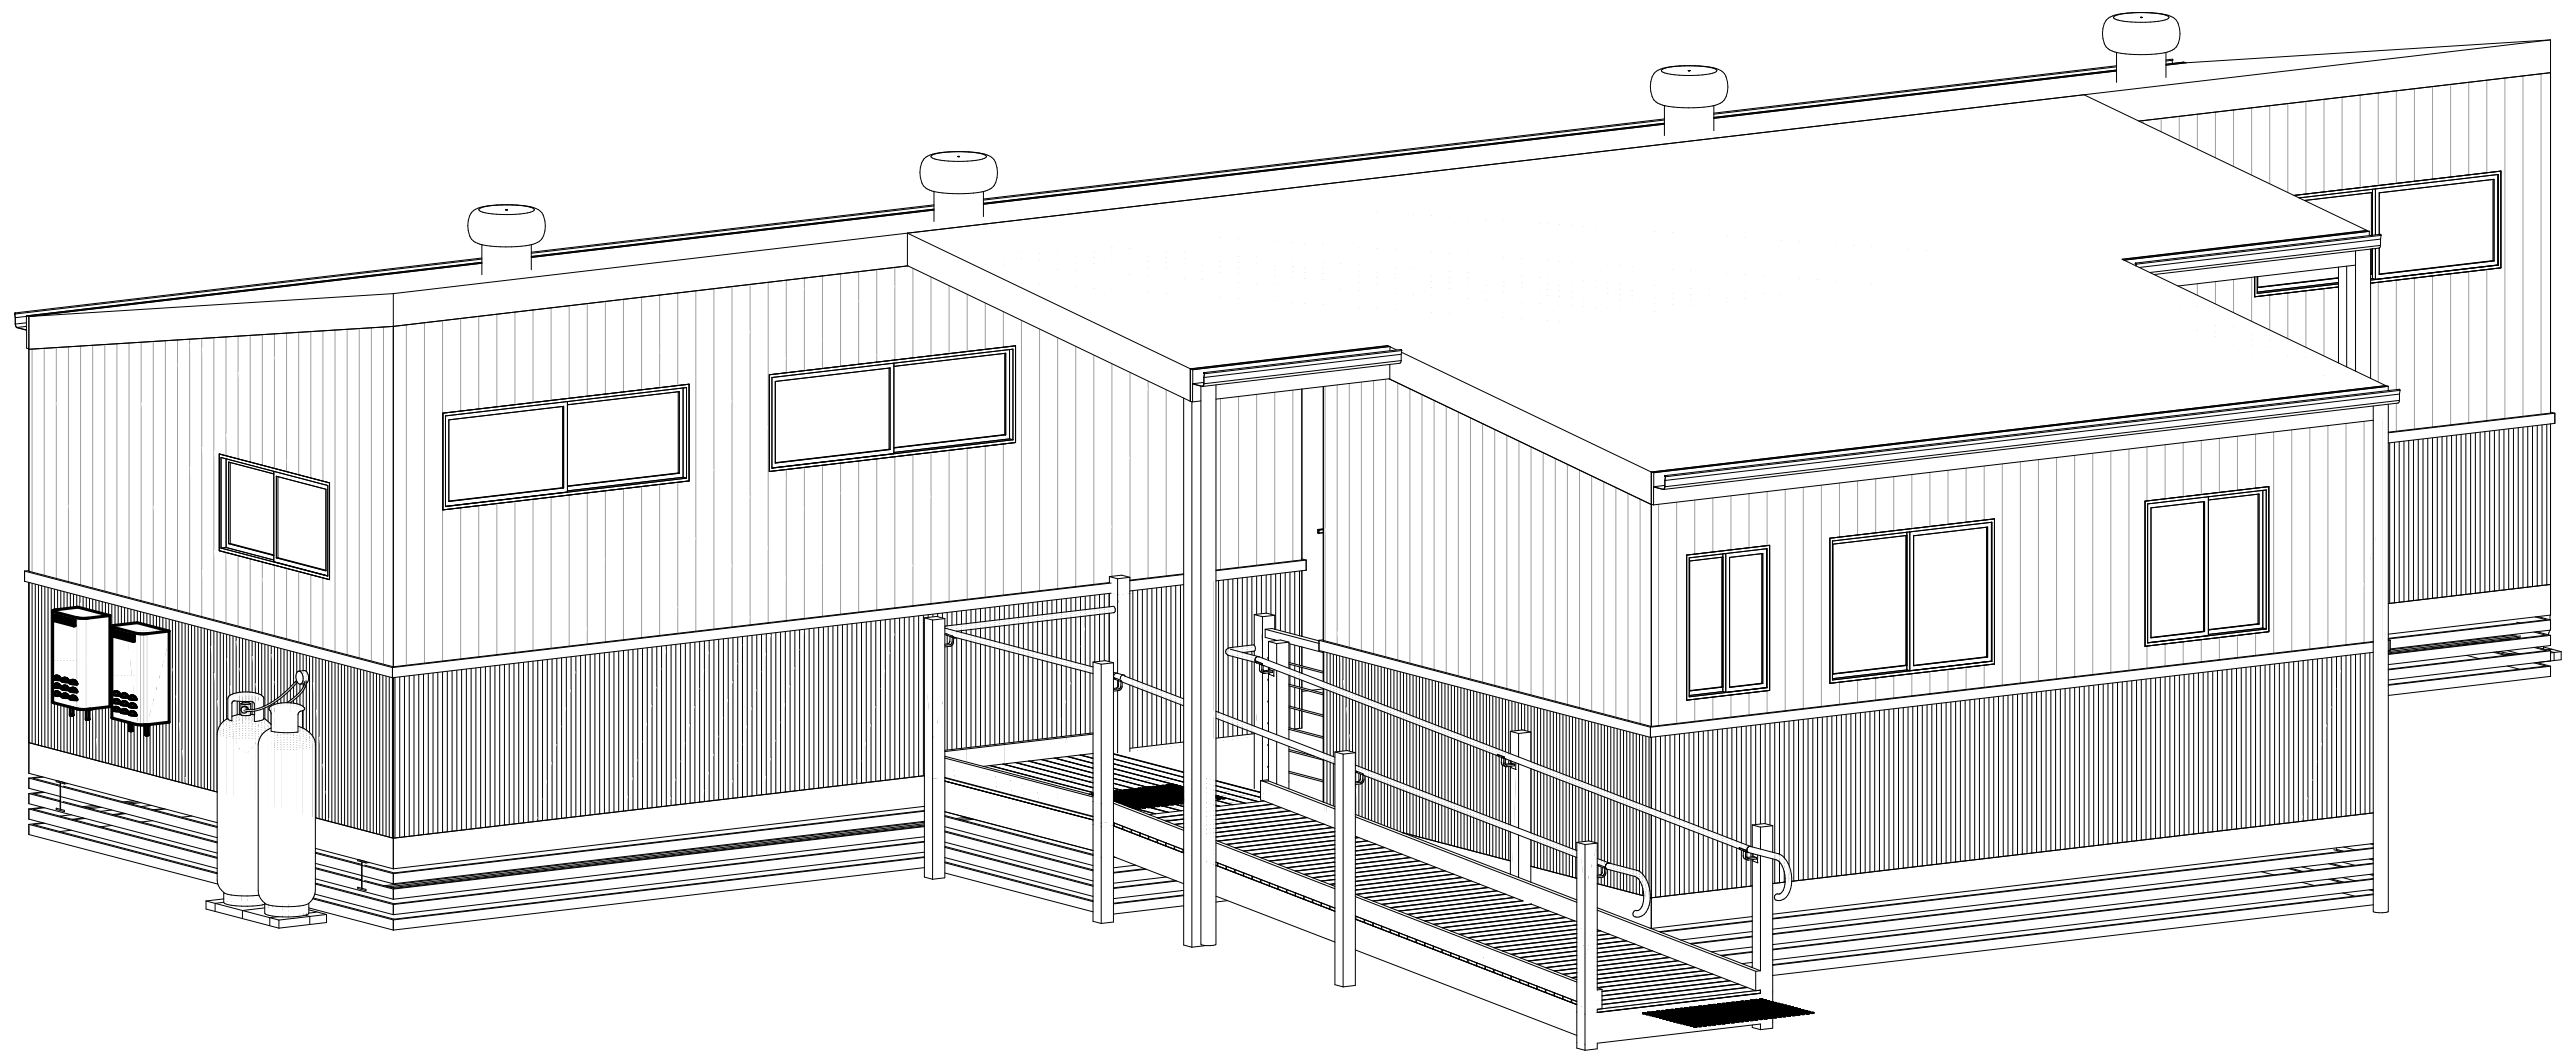


Mid Size Amenities-Type 4







<div><div><div>EASTCOAST HOMES & PARK CABINS</div><div>32 Wheeler Crescent Currumbin Waters QLD 4223</div><div>P: 07 5598 1558 F: 07 5525 6475 E: info@eastcoasthomes.com.au</div></div></div>	Issue/Rev.	Plot Date	Description	Client:	Title:	Plot Date: 23/09/2016	Drawing No:	Issue:	Scale:
				#Client Full Name	Floor Plan		2 of 3	(A)	1:75 @ A3
						Job N°: 0000			Designed By: MO
					Site Address:	Design Name:	Project Status:	Drawing No:	Drawn By: MO
					#Client Full Address	Mid Size Amenities-Type 4	Proposed Drawings	0000	Checked By: TG

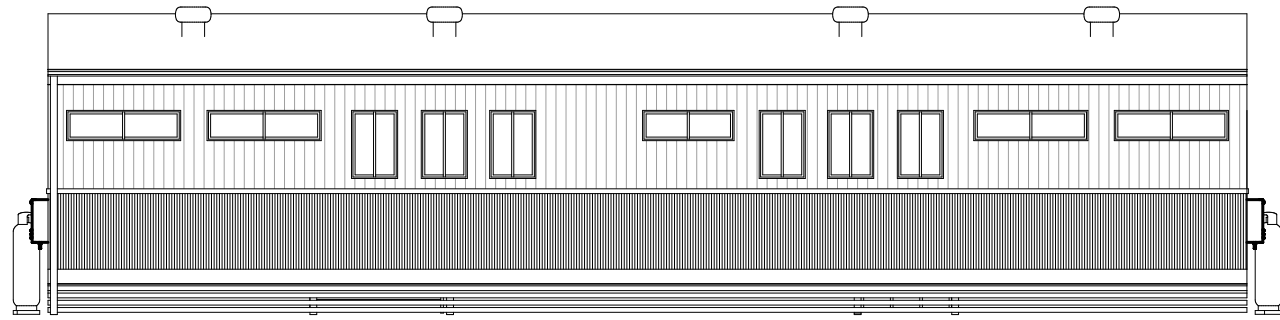


2 Elevation 1
1:100

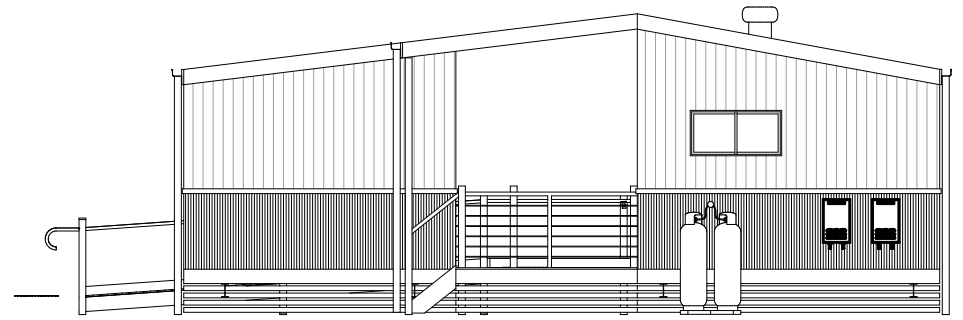

1 Elevation 3
1:100

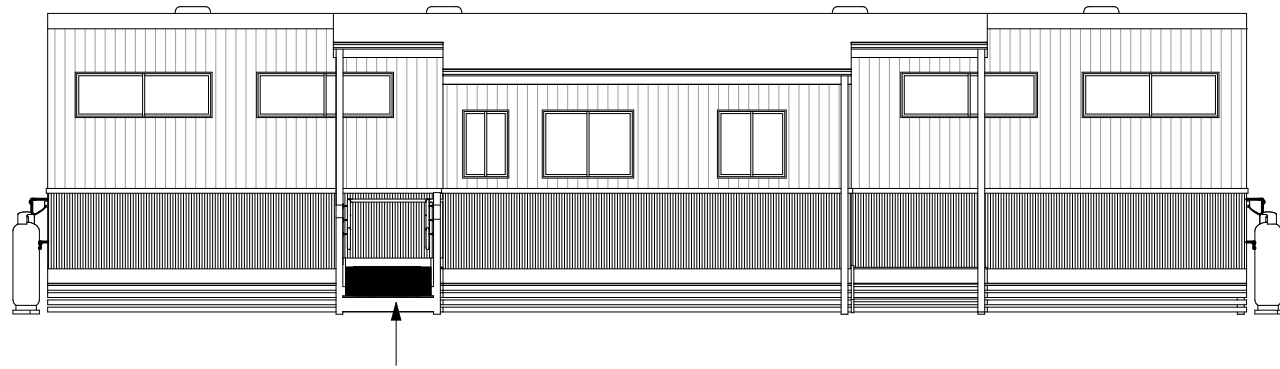

3 Elevation 2
1:100

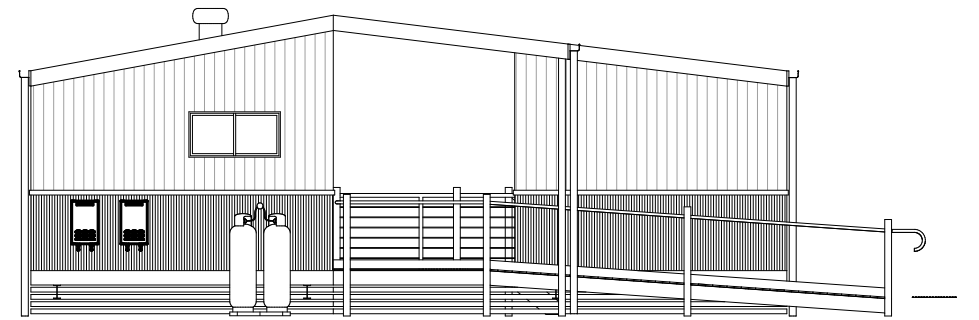

4 Elevation 4
1:100



© Eastcoast Homes & Park Cabins. The copyright of these floor plans are owned by Eastcoast Homes & Park Cabins. The floor plans may not be reproduced, copied or dealt with in any manner which infringes the exclusive rights of Eastcoast Homes & Park Cabins

EASTCOAST HOMES & PARK CABINS

32 Wheeler Crescent Currumbin Waters
QLD 4223

P: 07 5598 1558 F: 07 5525 6475 E: info@eastcoasthomes.com.au

Issue/Rev.	Plot Date	Description

Client:
#Client Full Name
Site Address:
#Client Full Address

Title:
Elevations
Design Name:
Mid Size Amenities-Type 4

Plot Date: 23/09/2016	Drawing No:	Issue:	Scale:
Job N°: 0000	3 of 3	(A)	1:100 @ A3
Project Status:	Drawing No:	Drawn By:	MO
Proposed Drawings	0000	Checked By:	TG