





## The Crystal

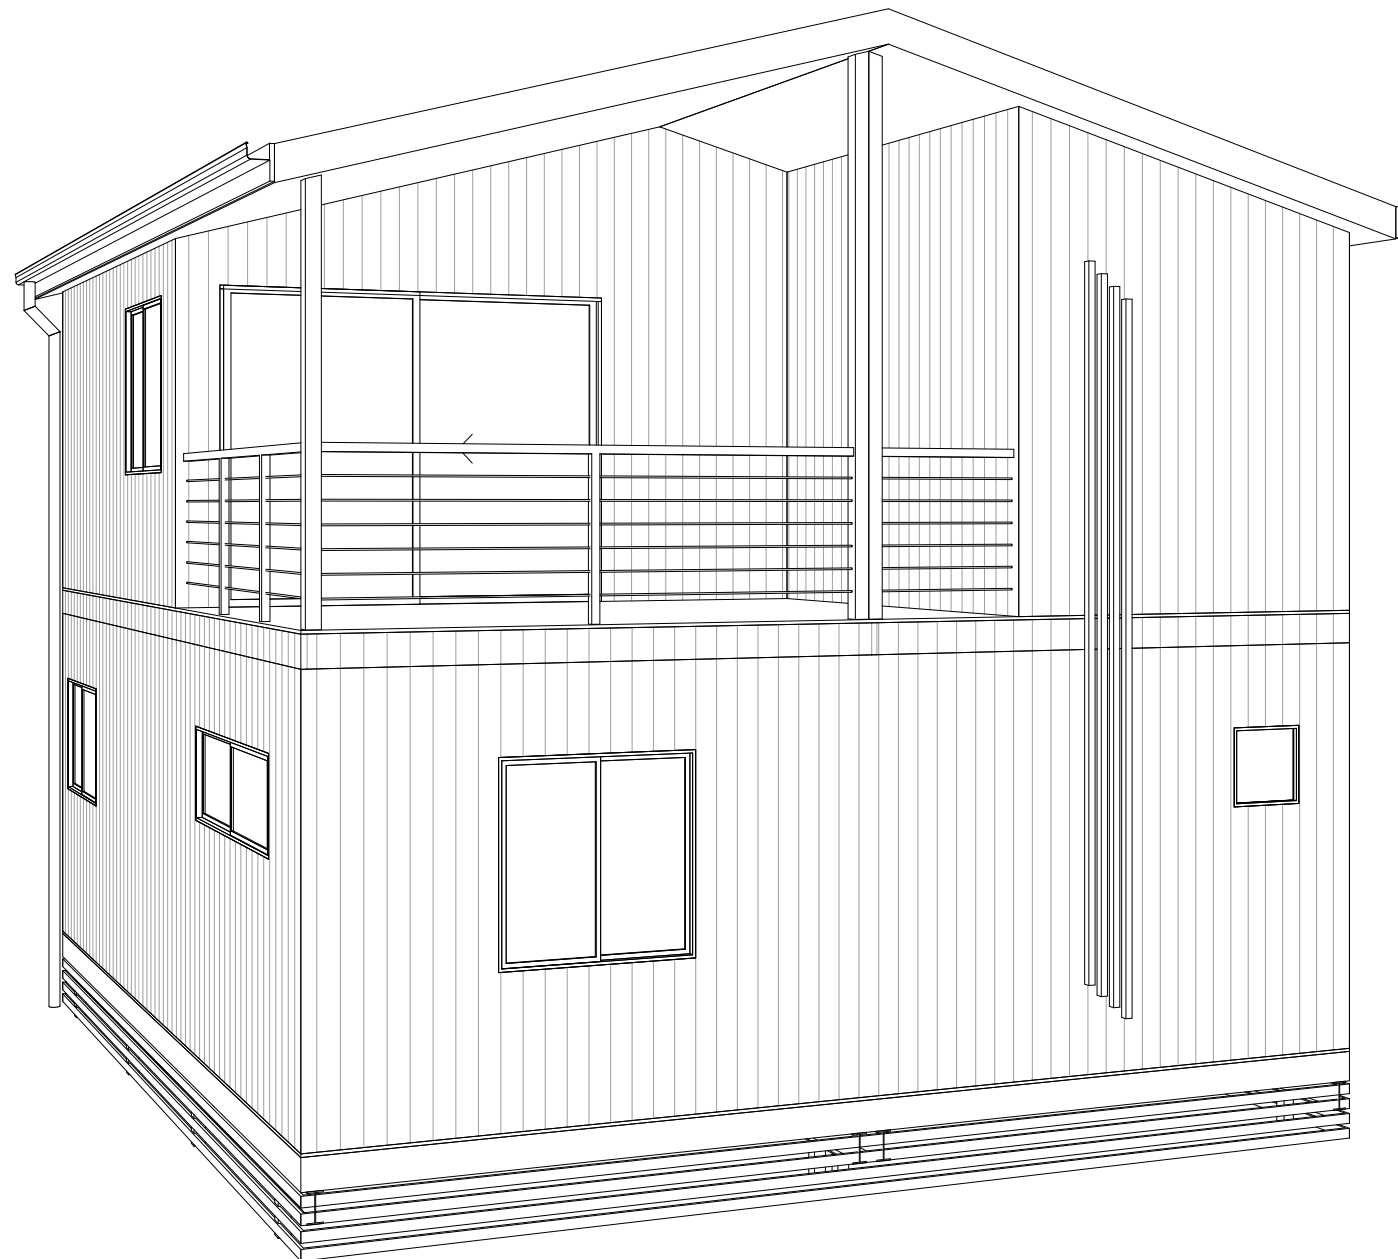

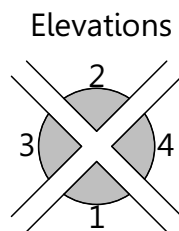

### EASTCOAST HOMES & PARK CABINS

32 Wheeler Crescent Currumbin Waters  
QLD 4223


P: 07 5598 1558 F: 07 5525 6475 E: info@eastcoasthomes.com.au

| Issue/Rev. | Plot Date | Description |
|------------|-----------|-------------|
|            |           |             |
|            |           |             |
|            |           |             |
|            |           |             |


|               |                      |
|---------------|----------------------|
| Client:       | #Client Full Name    |
| Site Address: | #Client Full Address |

|              |              |
|--------------|--------------|
| Title:       | Ground Floor |
| Design Name: | The Crystal  |


|                      |                                  |                  |                  |
|----------------------|----------------------------------|------------------|------------------|
| Plot Date: 8/09/2016 | Drawing No: 2 of 4               | Issue: (A)       | Scale: 1:50 @ A3 |
| Job N°: 0000         | Project Status: Concept Drawings | Drawing No: 0000 | Designed By: MO  |
|                      |                                  |                  | Drawn By: MO     |
|                      |                                  |                  | Checked By: TG   |

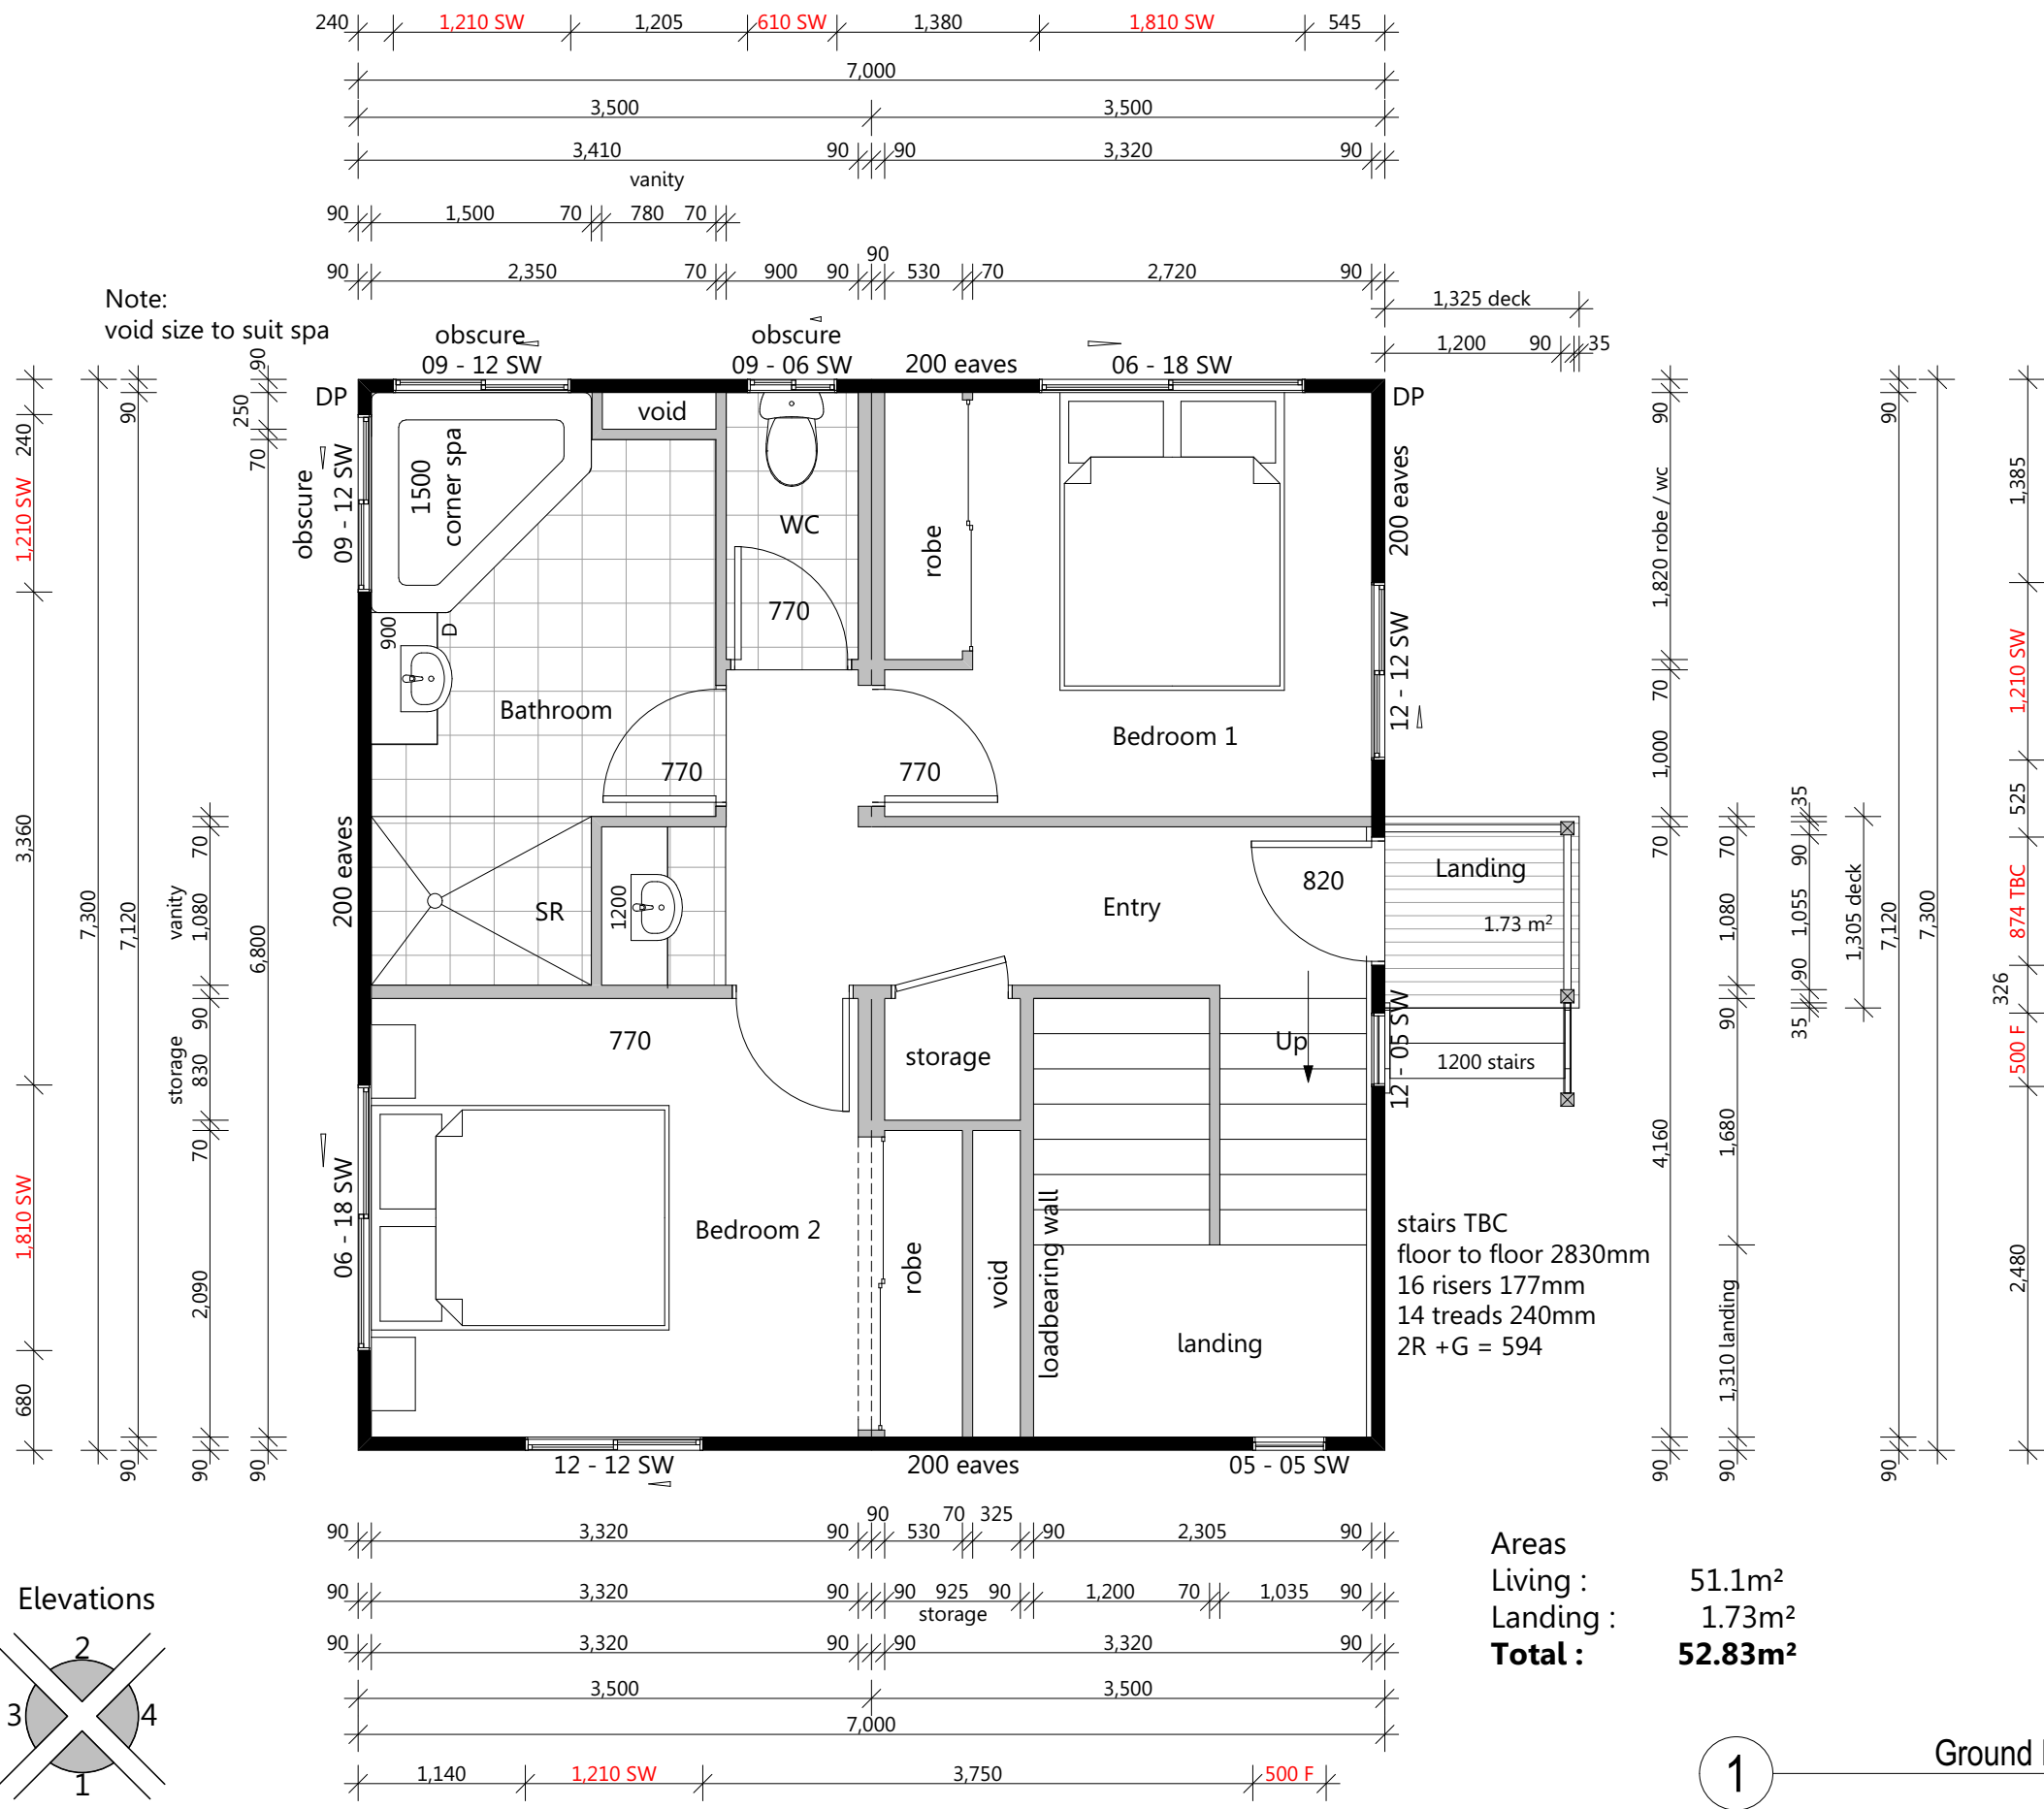




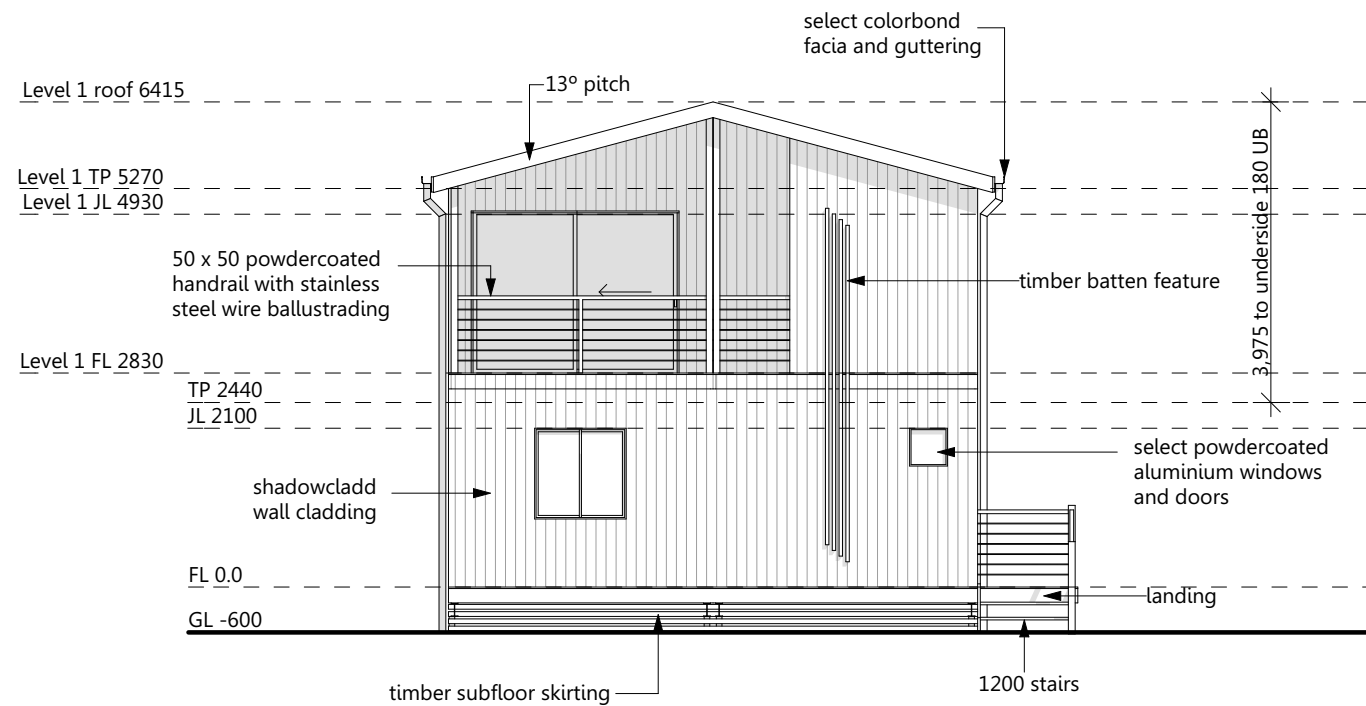


1 Elevation 1 1:100

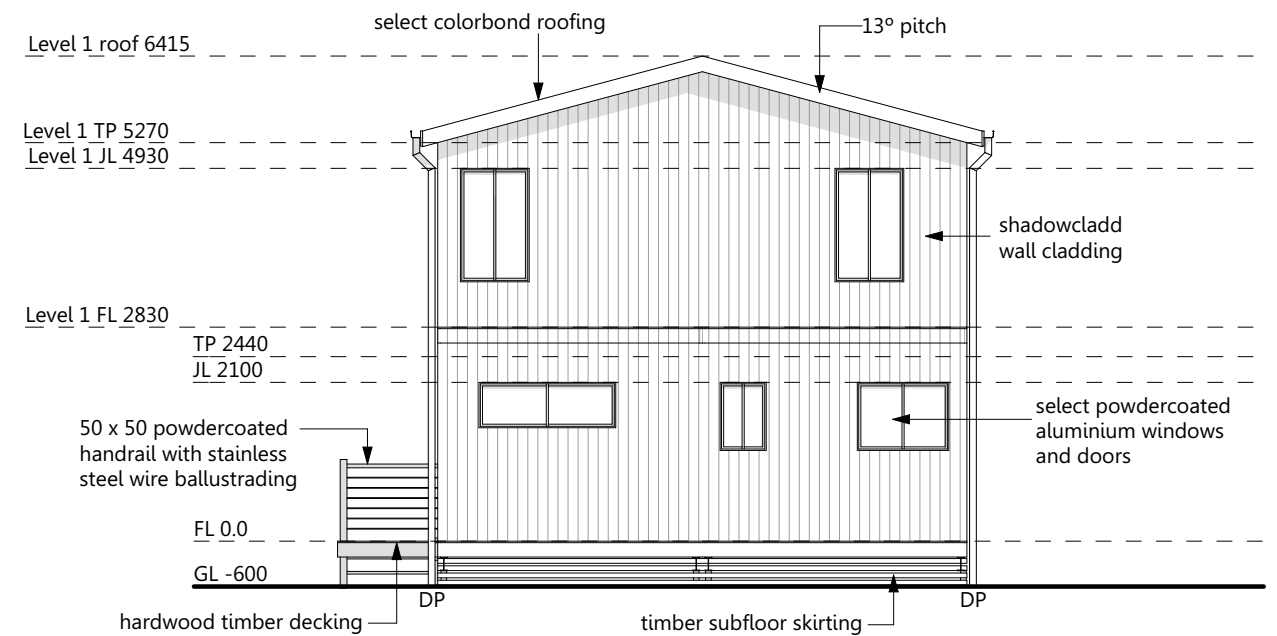

2 Elevation 2 1:100

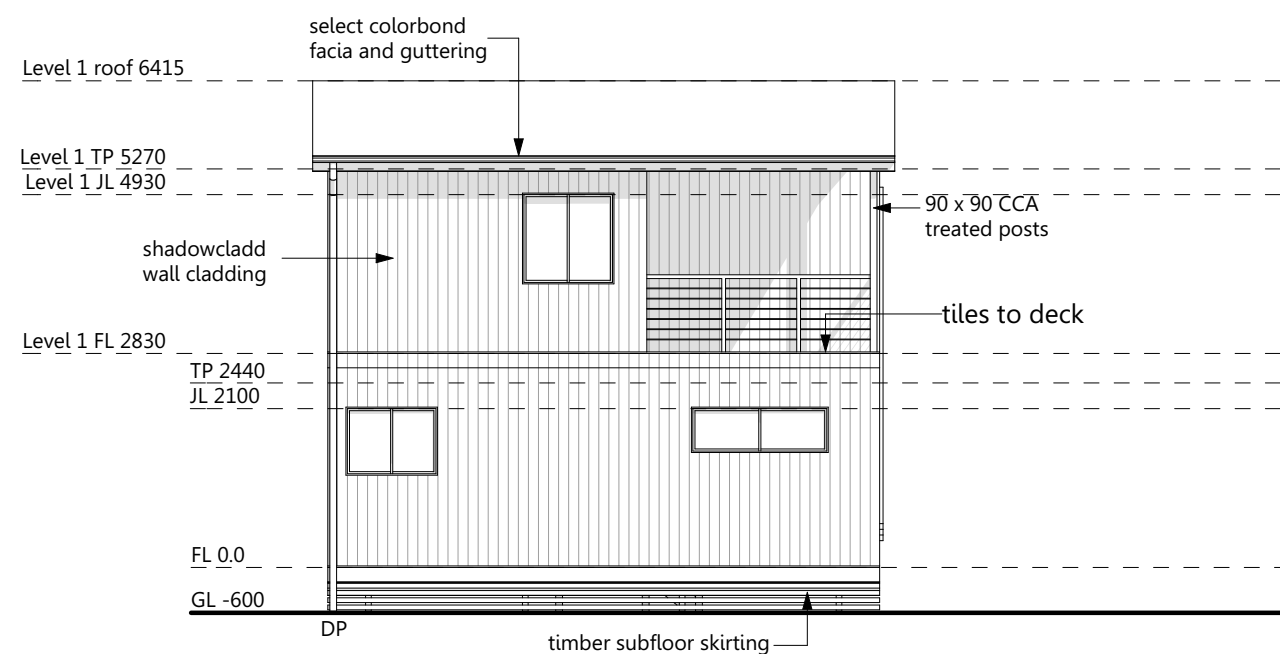

3 Elevation 3 1:100

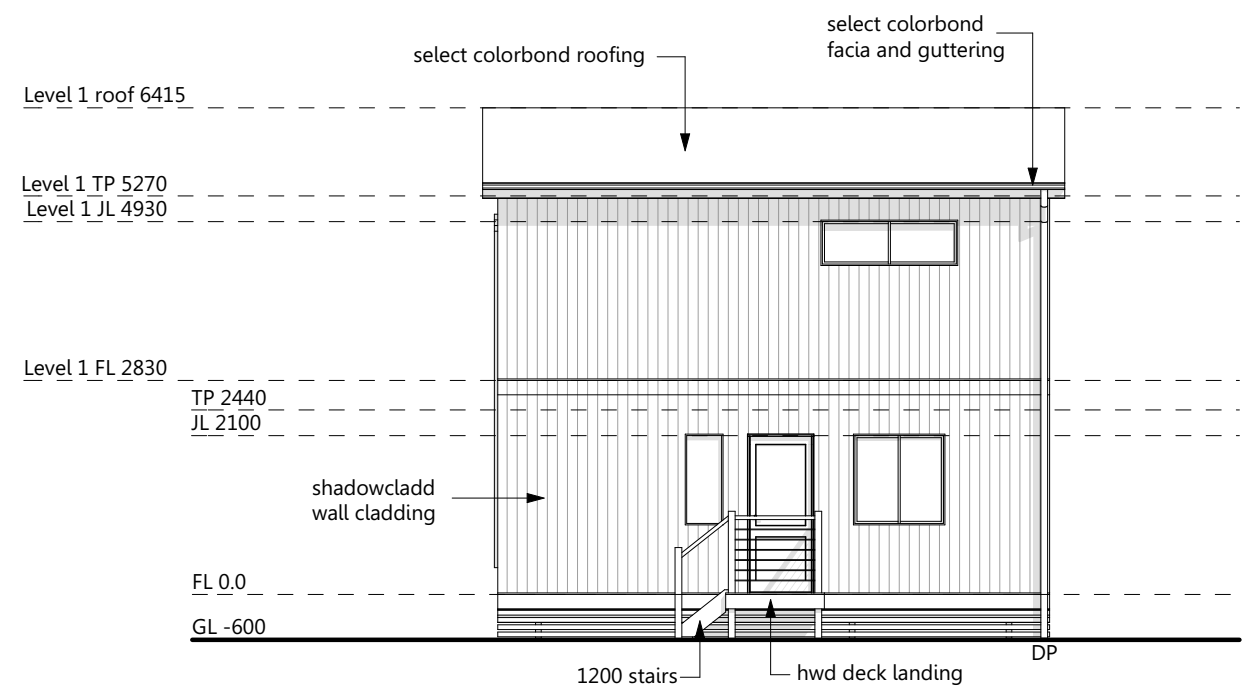

4 Elevation 4 1:100



# **EASTCOAST HOMES & PARK CABINS**

32 Wheeler Crescent Currumbin Waters  
QLD 4223

P: 07 5598 1558 F: 07 5525 6475 E: info@eastcoasthomes.com.au

| Issue/Rev. | Plot Date | Description |
|------------|-----------|-------------|
|            |           |             |
|            |           |             |
|            |           |             |
|            |           |             |

Client:  
**#Client Full Name**  
Site Address:  
**#Client Full Address**

Title:  
**Elevations**  
Design Name:  
**The Crystal**

|                      |                                  |                  |                   |
|----------------------|----------------------------------|------------------|-------------------|
| Plot Date: 8/09/2016 | Drawing No: 4 of 4               | Issue: (A)       | Scale: 1:100 @ A3 |
| Job N°: 0000         | Project Status: Concept Drawings | Drawing No: 0000 | Designed By: MO   |
|                      |                                  |                  | Drawn By: MO      |
|                      |                                  |                  | Checked By: TG    |